


FINAL SURVEY PLOTTED  
NOTE BOOK AREAS CHECKED

ORIGINAL SURVEY PLOTTED  
NOTE BOOK AREAS CHECKED

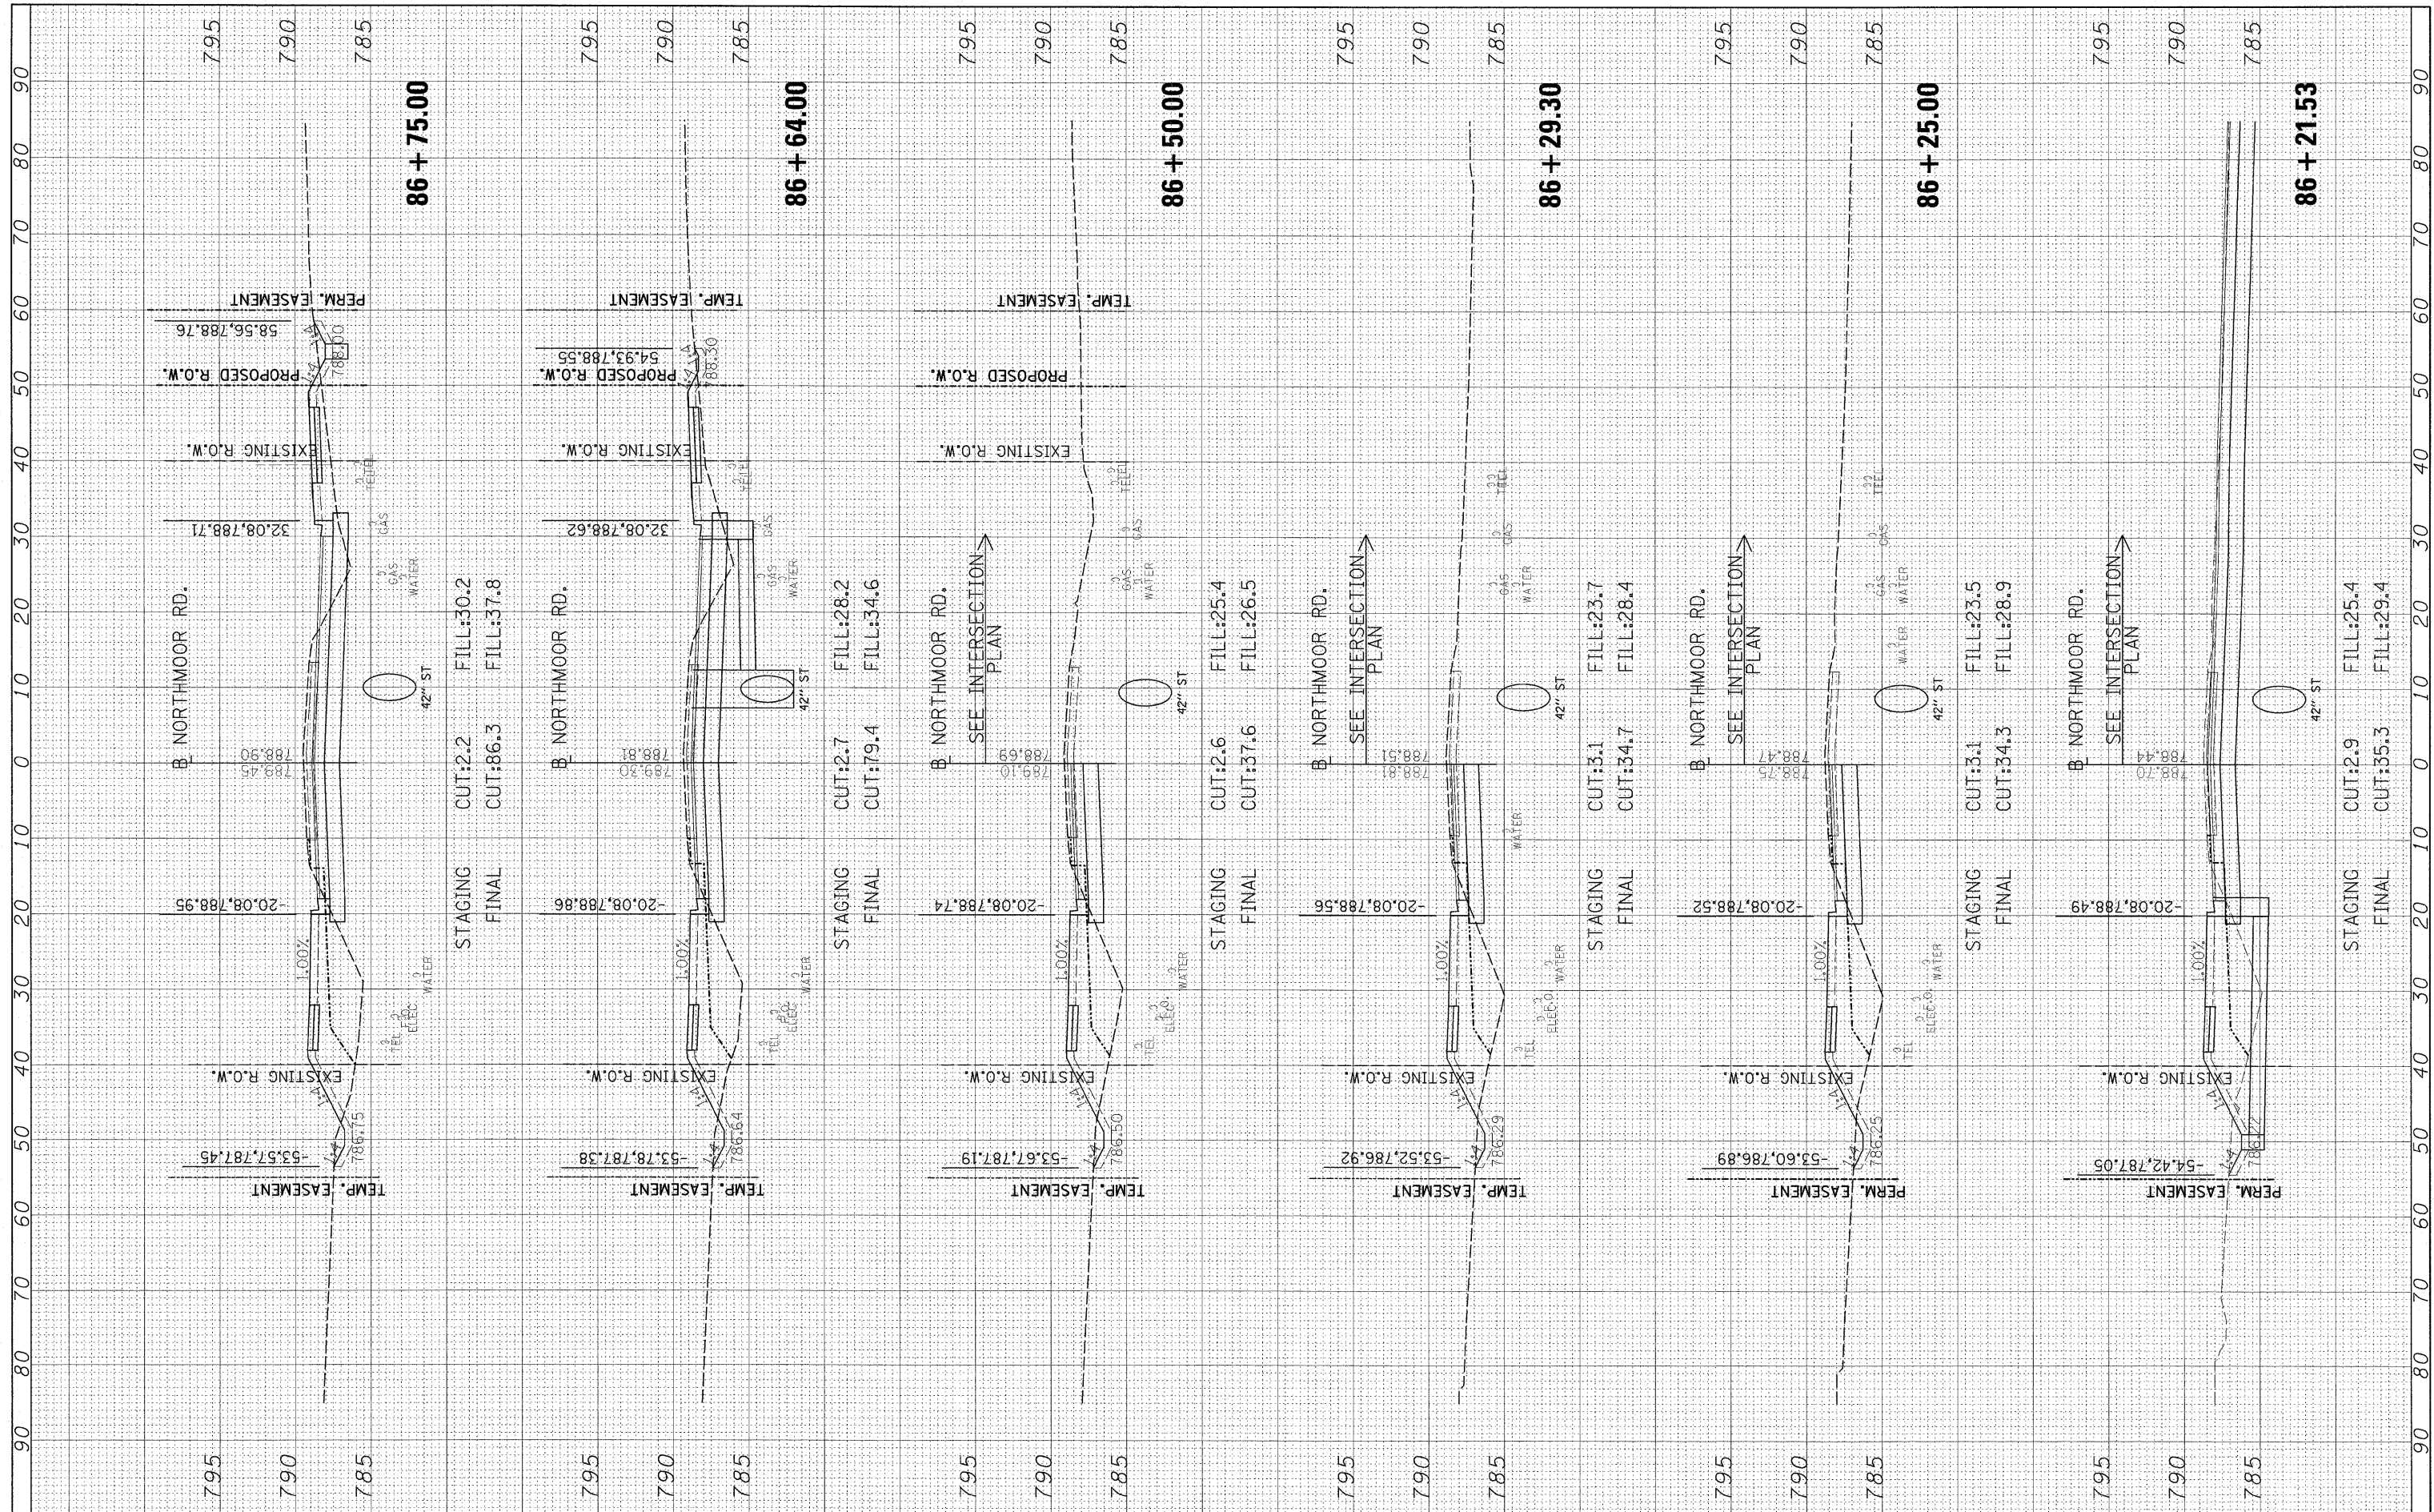

FILE NAME = I:\09\Jobs\09L0027\CADD\Road\Sheet\c-301nor.dgn  
USER NAME = Ander-02646

DESIGNED -  
DRAWN -  
CHECKED -  
DATE -

REVISÉ -  
REVISÉ -  
REVISÉ -  
REVISÉ -

**STATE OF ILLINOIS  
DEPARTMENT OF TRANSPORTATION**

**NORTHMOOR ROAD  
CROSS SECTIONS**

SCALE: SHEET NO. OF SHEETS STA. 86+21.53 TO STA. 86+75.00

F.A. RTE.	SECTION	COUNTY	TOTAL SHEETS	SHEET NO.
6647	08-00302-00-TL	PEORIA	102	82
6595	09-00047-02-TL	CONTRACT NO. 89523		
ILLINOIS FED. AID PROJECT ARA-M-50931391				