


FINAL SURVEY	BY	DATE
SURVEYED		
PLOTTED		
REPLATE		
AREAS CHECKED		
NO.		

ORIGINAL SURVEY	BY	DATE
SURVEYED		
PLOTTED		
REPLATE		
AREAS CHECKED		
NO.		

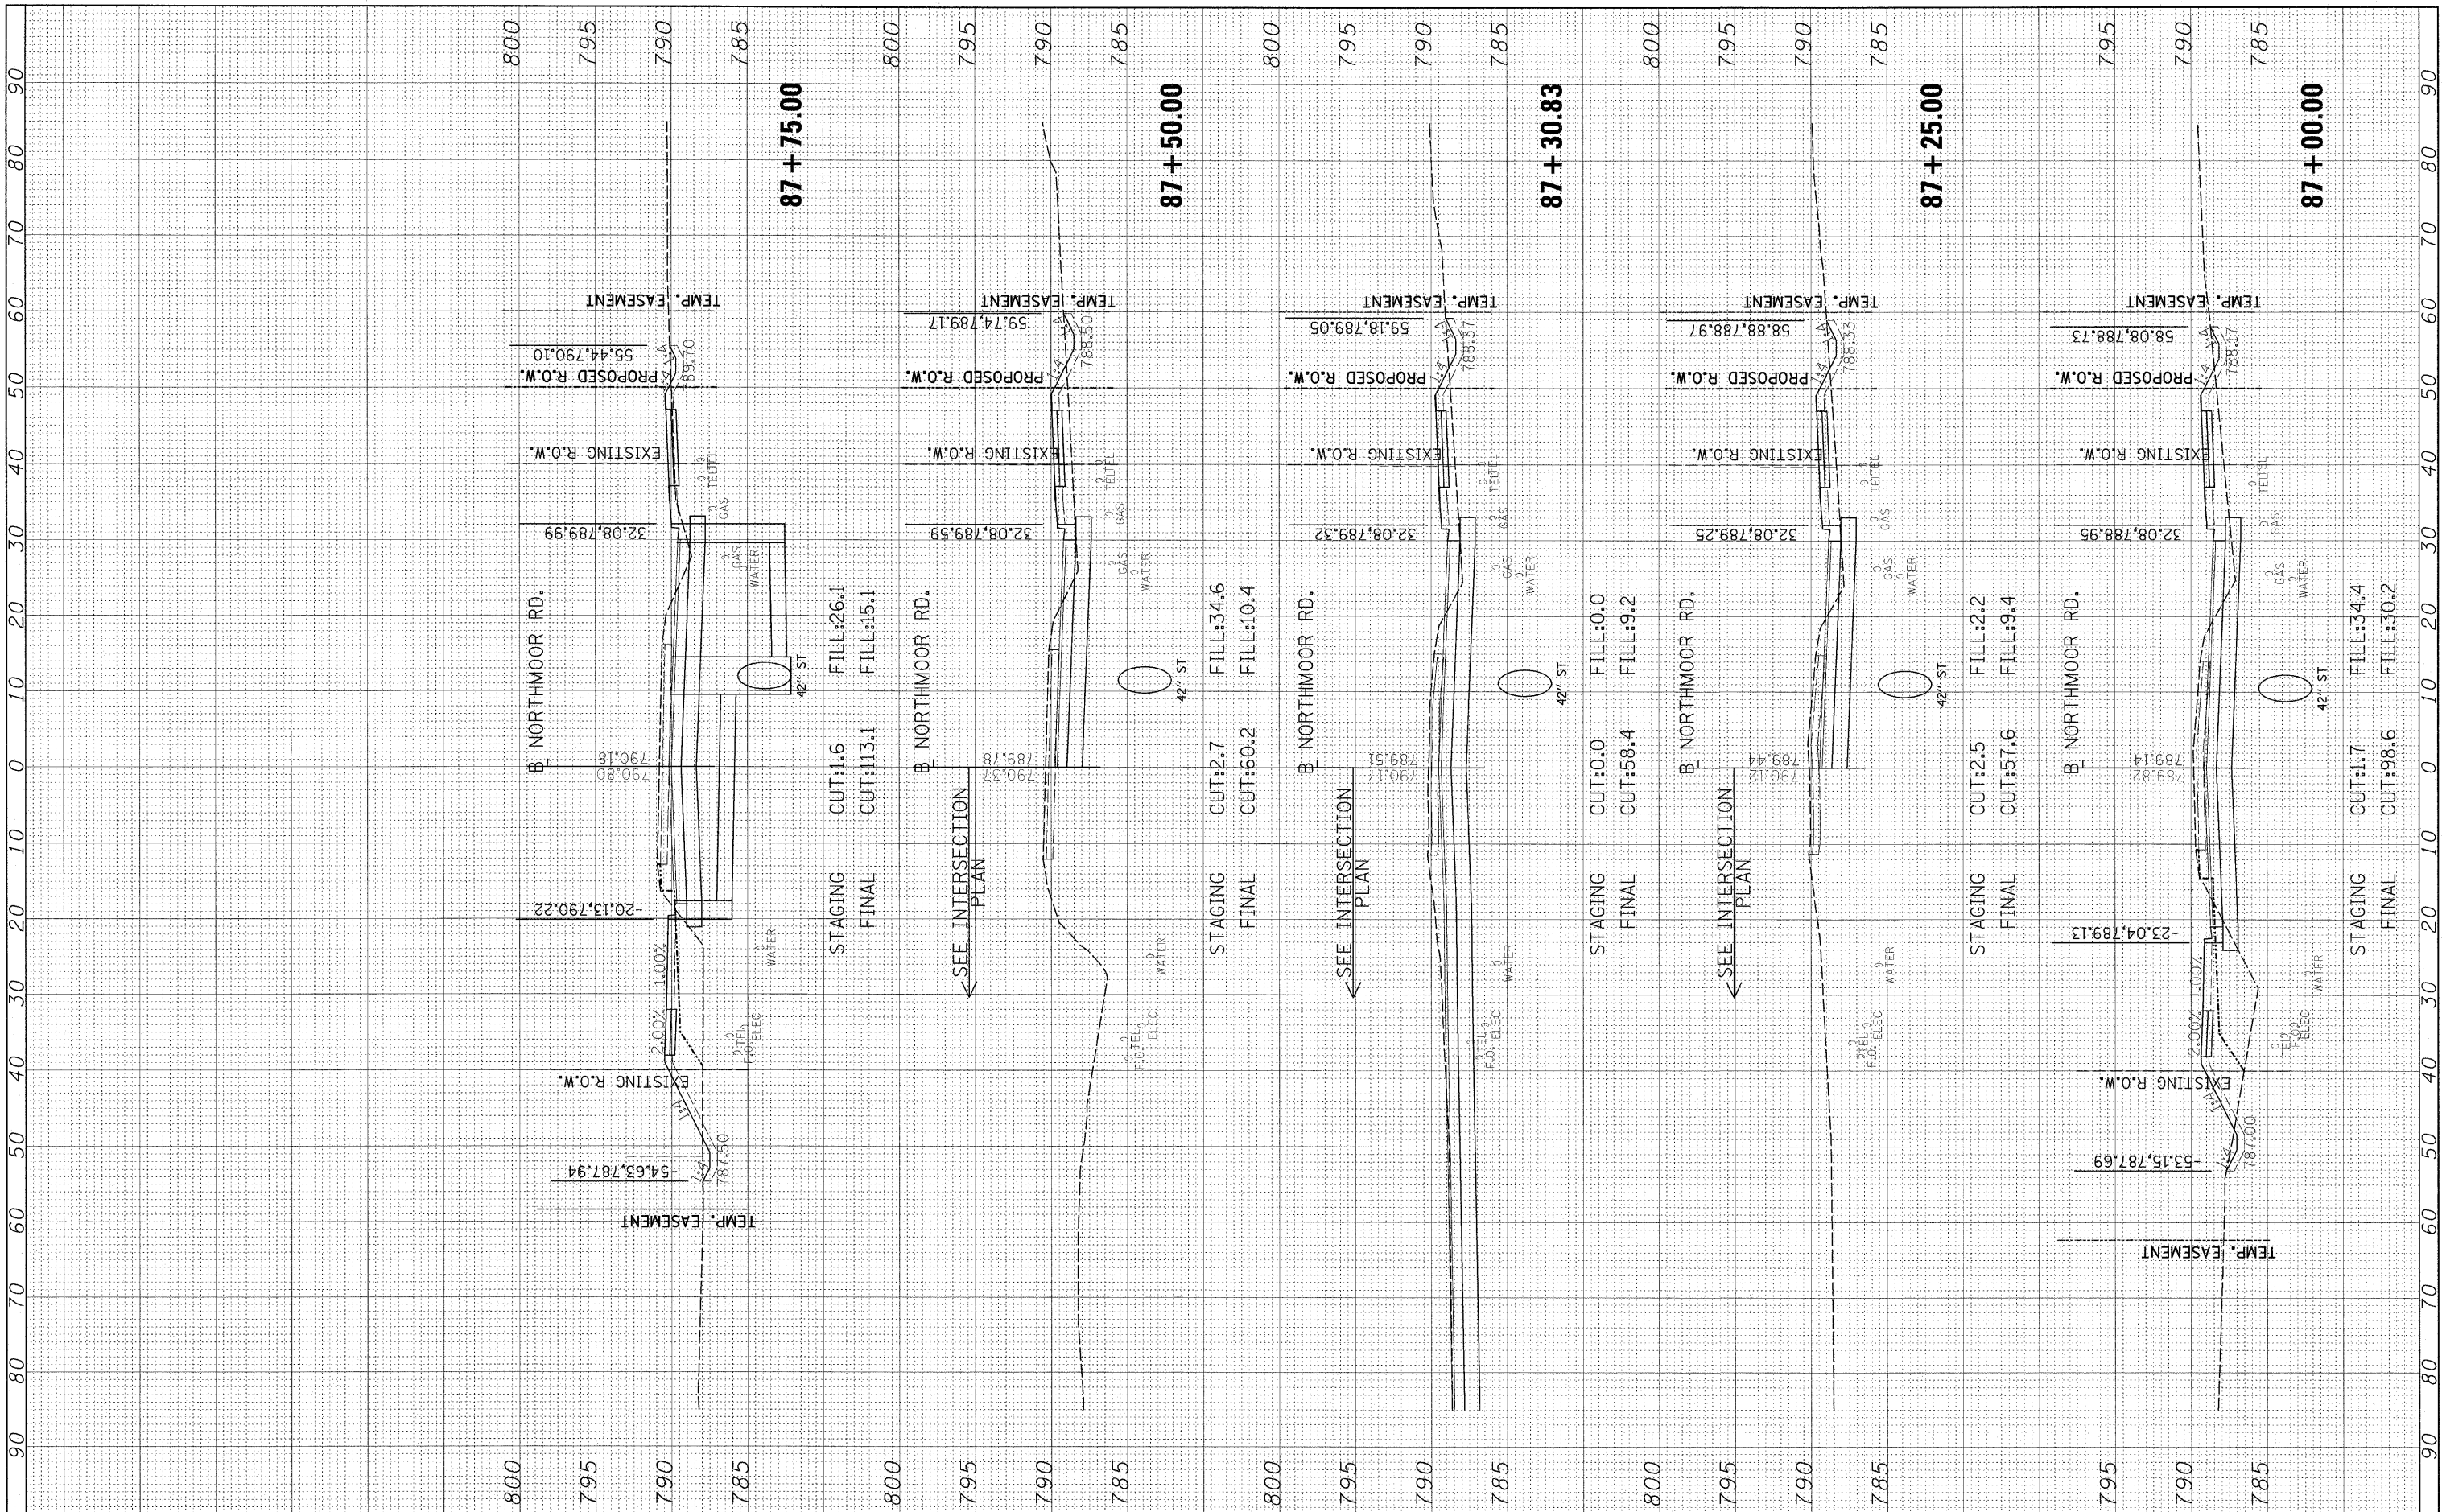

FILE NAME = I:\09\Jobs\09L0027\CADD\Road\Sheet\c-301nor.dwg  
 USER NAME = Ander00846  
 PLOT SCALE = 10.0000' / in.  
 PLOT DATE = 03/29/2010

DESIGNED -	REVISED -
DRAWN -	REVISED -
CHECKED -	REVISED -
DATE -	REVISED -

**STATE OF ILLINOIS  
DEPARTMENT OF TRANSPORTATION**

**NORTHMOOR ROAD  
CROSS SECTIONS**

SCALE: SHEET NO. OF SHEETS STA. 87+00.00 TO STA. 87+75.00

F.A. RTE.	SECTION	COUNTY	TOTAL SHEETS	SHEET NO.
6647	08-00302-00-TL	PEORIA	102	83
6595	09-00047-02-TL		CONTRACT NO. 89523	
[ILLINOIS] FED. AID PROJECT ARA-M-509311391				