


FINAL SURVEY	BY	DATE
PLOTTED		
NOTE BOOK		
AREAS CHECKED		
NO.		

ORIGINAL SURVEY	BY	DATE
PLOTTED		
NOTE BOOK		
AREAS CHECKED		
NO.		

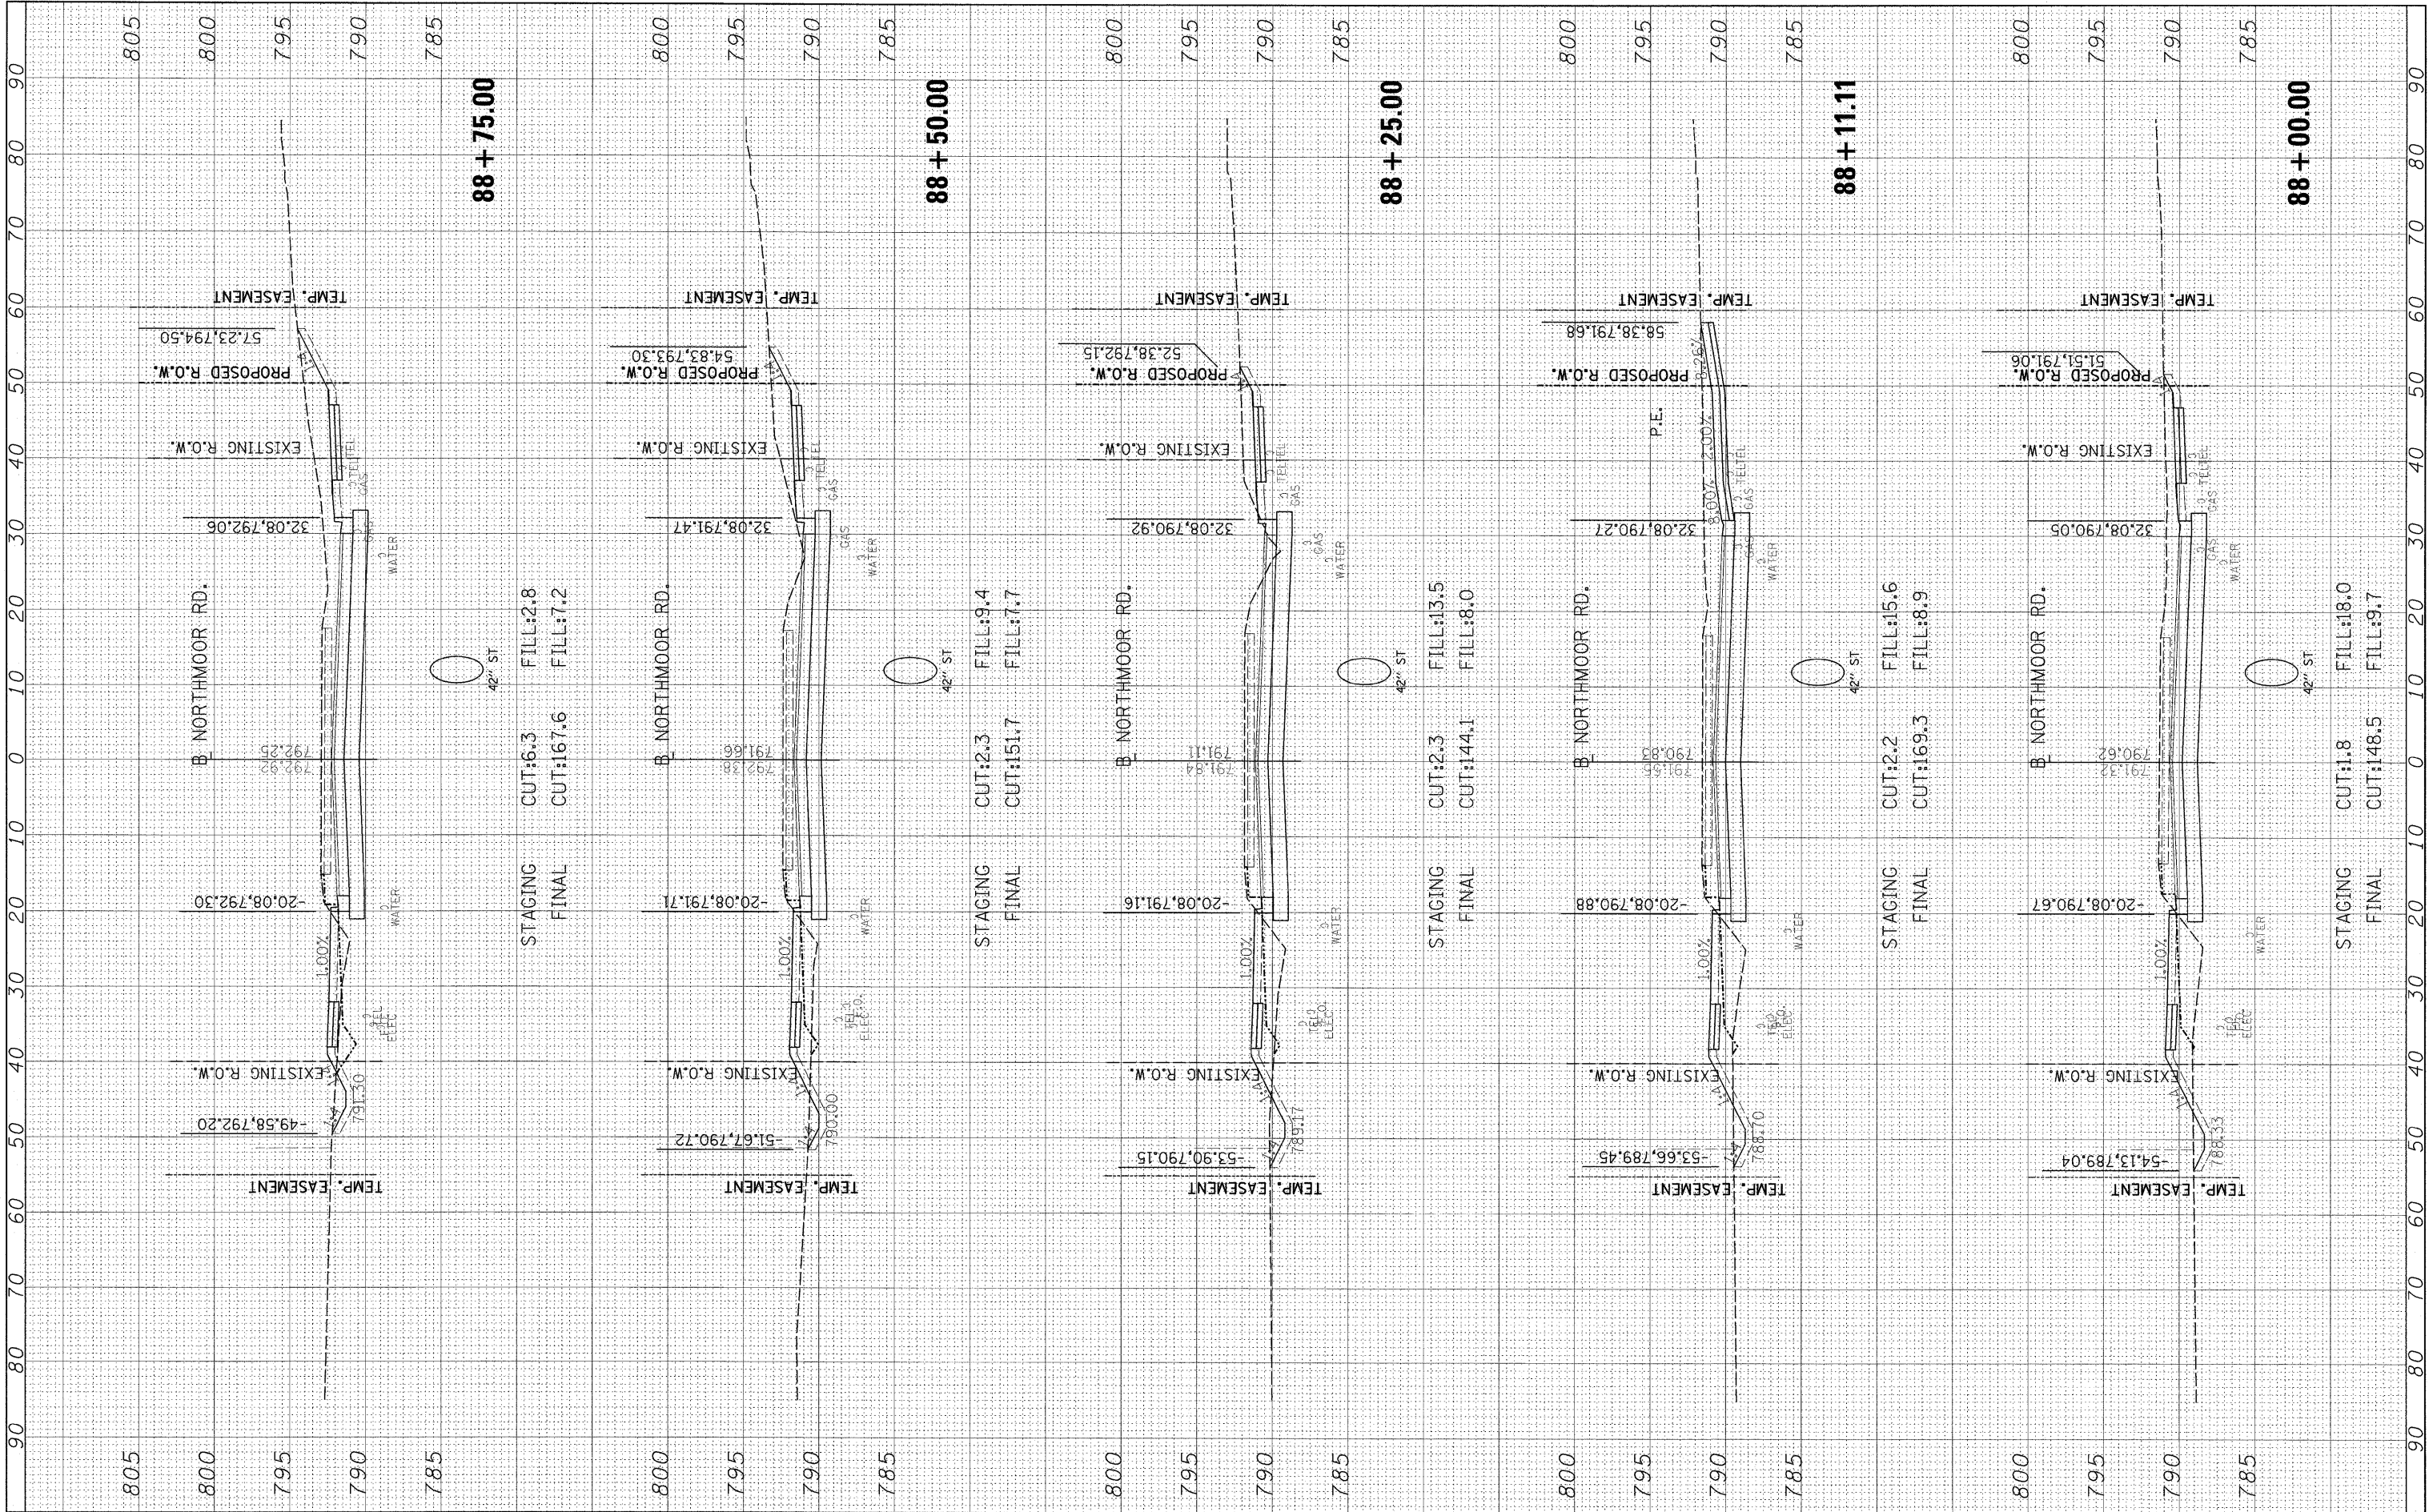

FILE NAME = I:\09\Jobs\09L0027\CADD\Road\Sheet\c-301nor.dgn

USER NAME = Ando-00846  
 PLOT SCALE = 1/8" = 100'-0"  
 PLOT DATE = 03/29/2010

DESIGNED -  
 DRAWN -  
 CHECKED -  
 DATE -

REVISED -  
 REVISED -  
 REVISED -  
 REVISED -

**STATE OF ILLINOIS  
 DEPARTMENT OF TRANSPORTATION**

**NORTHMOOR ROAD  
 CROSS SECTIONS**

SCALE: SHEET NO. OF SHEETS STA. 88+00.00 TO STA. 88+75.00

F.A. RTE.	SECTION	COUNTY	TOTAL SHEETS	SHEET NO.
6647	08-00302-00-TL	PEORIA	102	84
6595	09-00047-02-TL			CONTRACT NO. 89523
ILLINOIS FED. AID PROJECT ARA-M-5093(339)				