


FINAL SURVEY PLOTTED BY DATE
 NO. BOOK AREAS CHECKED

ORIGINAL SURVEY PLOTTED BY DATE
 NO. BOOK AREAS CHECKED

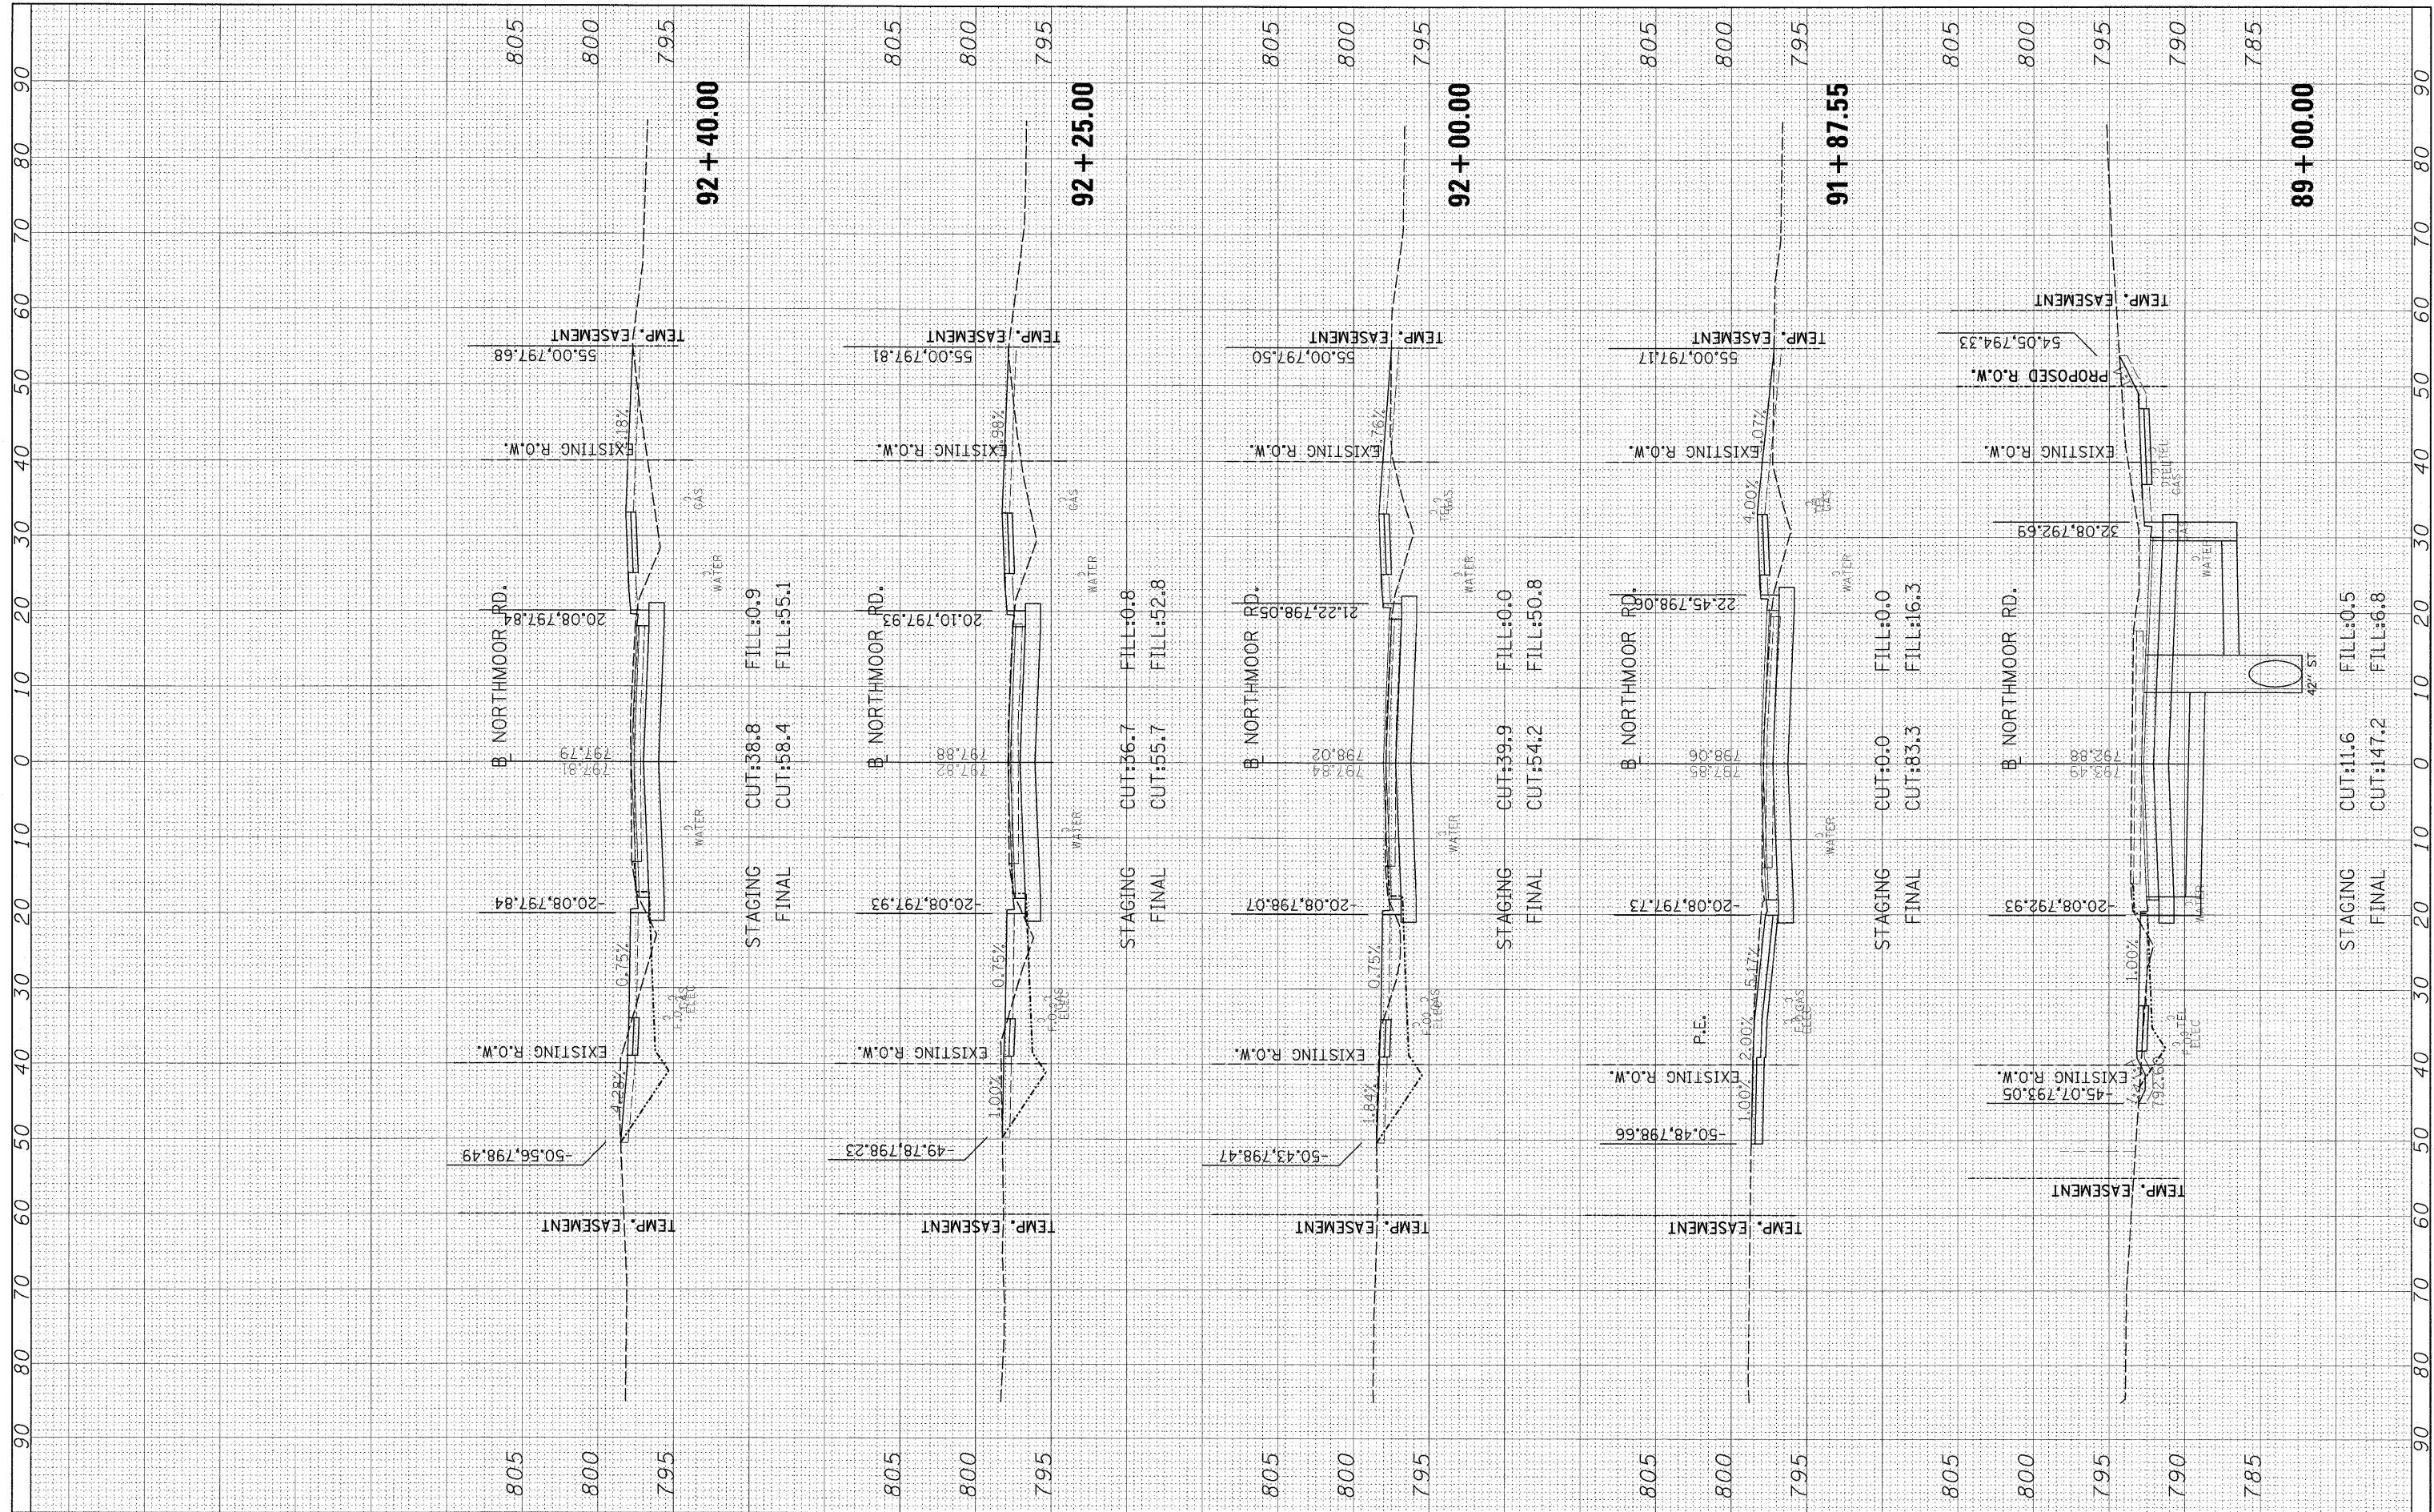

FILE NAME = I:\09\Jobs\09L0027\CADD\Road\Sheet\c-30\Inor.dgn
 USER NAME = Ander00546

DESIGNED -
 DRAWN -
 CHECKED -
 DATE -

REVISED -
 REVISED -
 REVISED -
 REVISED -

STAGING CUT:38.8 FILL:0.9
 FINAL CUT:58.4 FILL:55.1

STAGING CUT:36.7 FILL:0.8
 FINAL CUT:55.7 FILL:52.8

STAGING CUT:39.9 FILL:0.0
 FINAL CUT:54.2 FILL:50.8

STAGING CUT:0.0 FILL:0.0
 FINAL CUT:83.3 FILL:16.3

STAGING CUT:11.6 FILL:0.5
 FINAL CUT:147.2 FILL:6.8

**STATE OF ILLINOIS
 DEPARTMENT OF TRANSPORTATION**

**NORTHMOOR ROAD
 CROSS SECTIONS**

SCALE: SHEET NO. OF SHEETS STA. 89+00.00 TO STA. 92+40.00

F.A. RTE.	SECTION	COUNTY	TOTAL SHEETS	SHEET NO.
6647	08-00302-00-TL	PEORIA	102	85
6595	09-00047-02-TL			CONTRACT NO. 89523
ILLINOIS FED. AID PROJECT ARA-M-50931(39)				