


FINAL SURVEY SURVEYED SURVEYED SURVEYED
 PLOTTED PLOTTED PLOTTED
 NOTE BOOK NOTE BOOK NOTE BOOK
 AREAS AREAS AREAS
 CHECKED CHECKED CHECKED

ORIGINAL SURVEY SURVEYED SURVEYED SURVEYED
 PLOTTED PLOTTED PLOTTED
 NOTE BOOK NOTE BOOK NOTE BOOK
 AREAS AREAS AREAS
 CHECKED CHECKED CHECKED

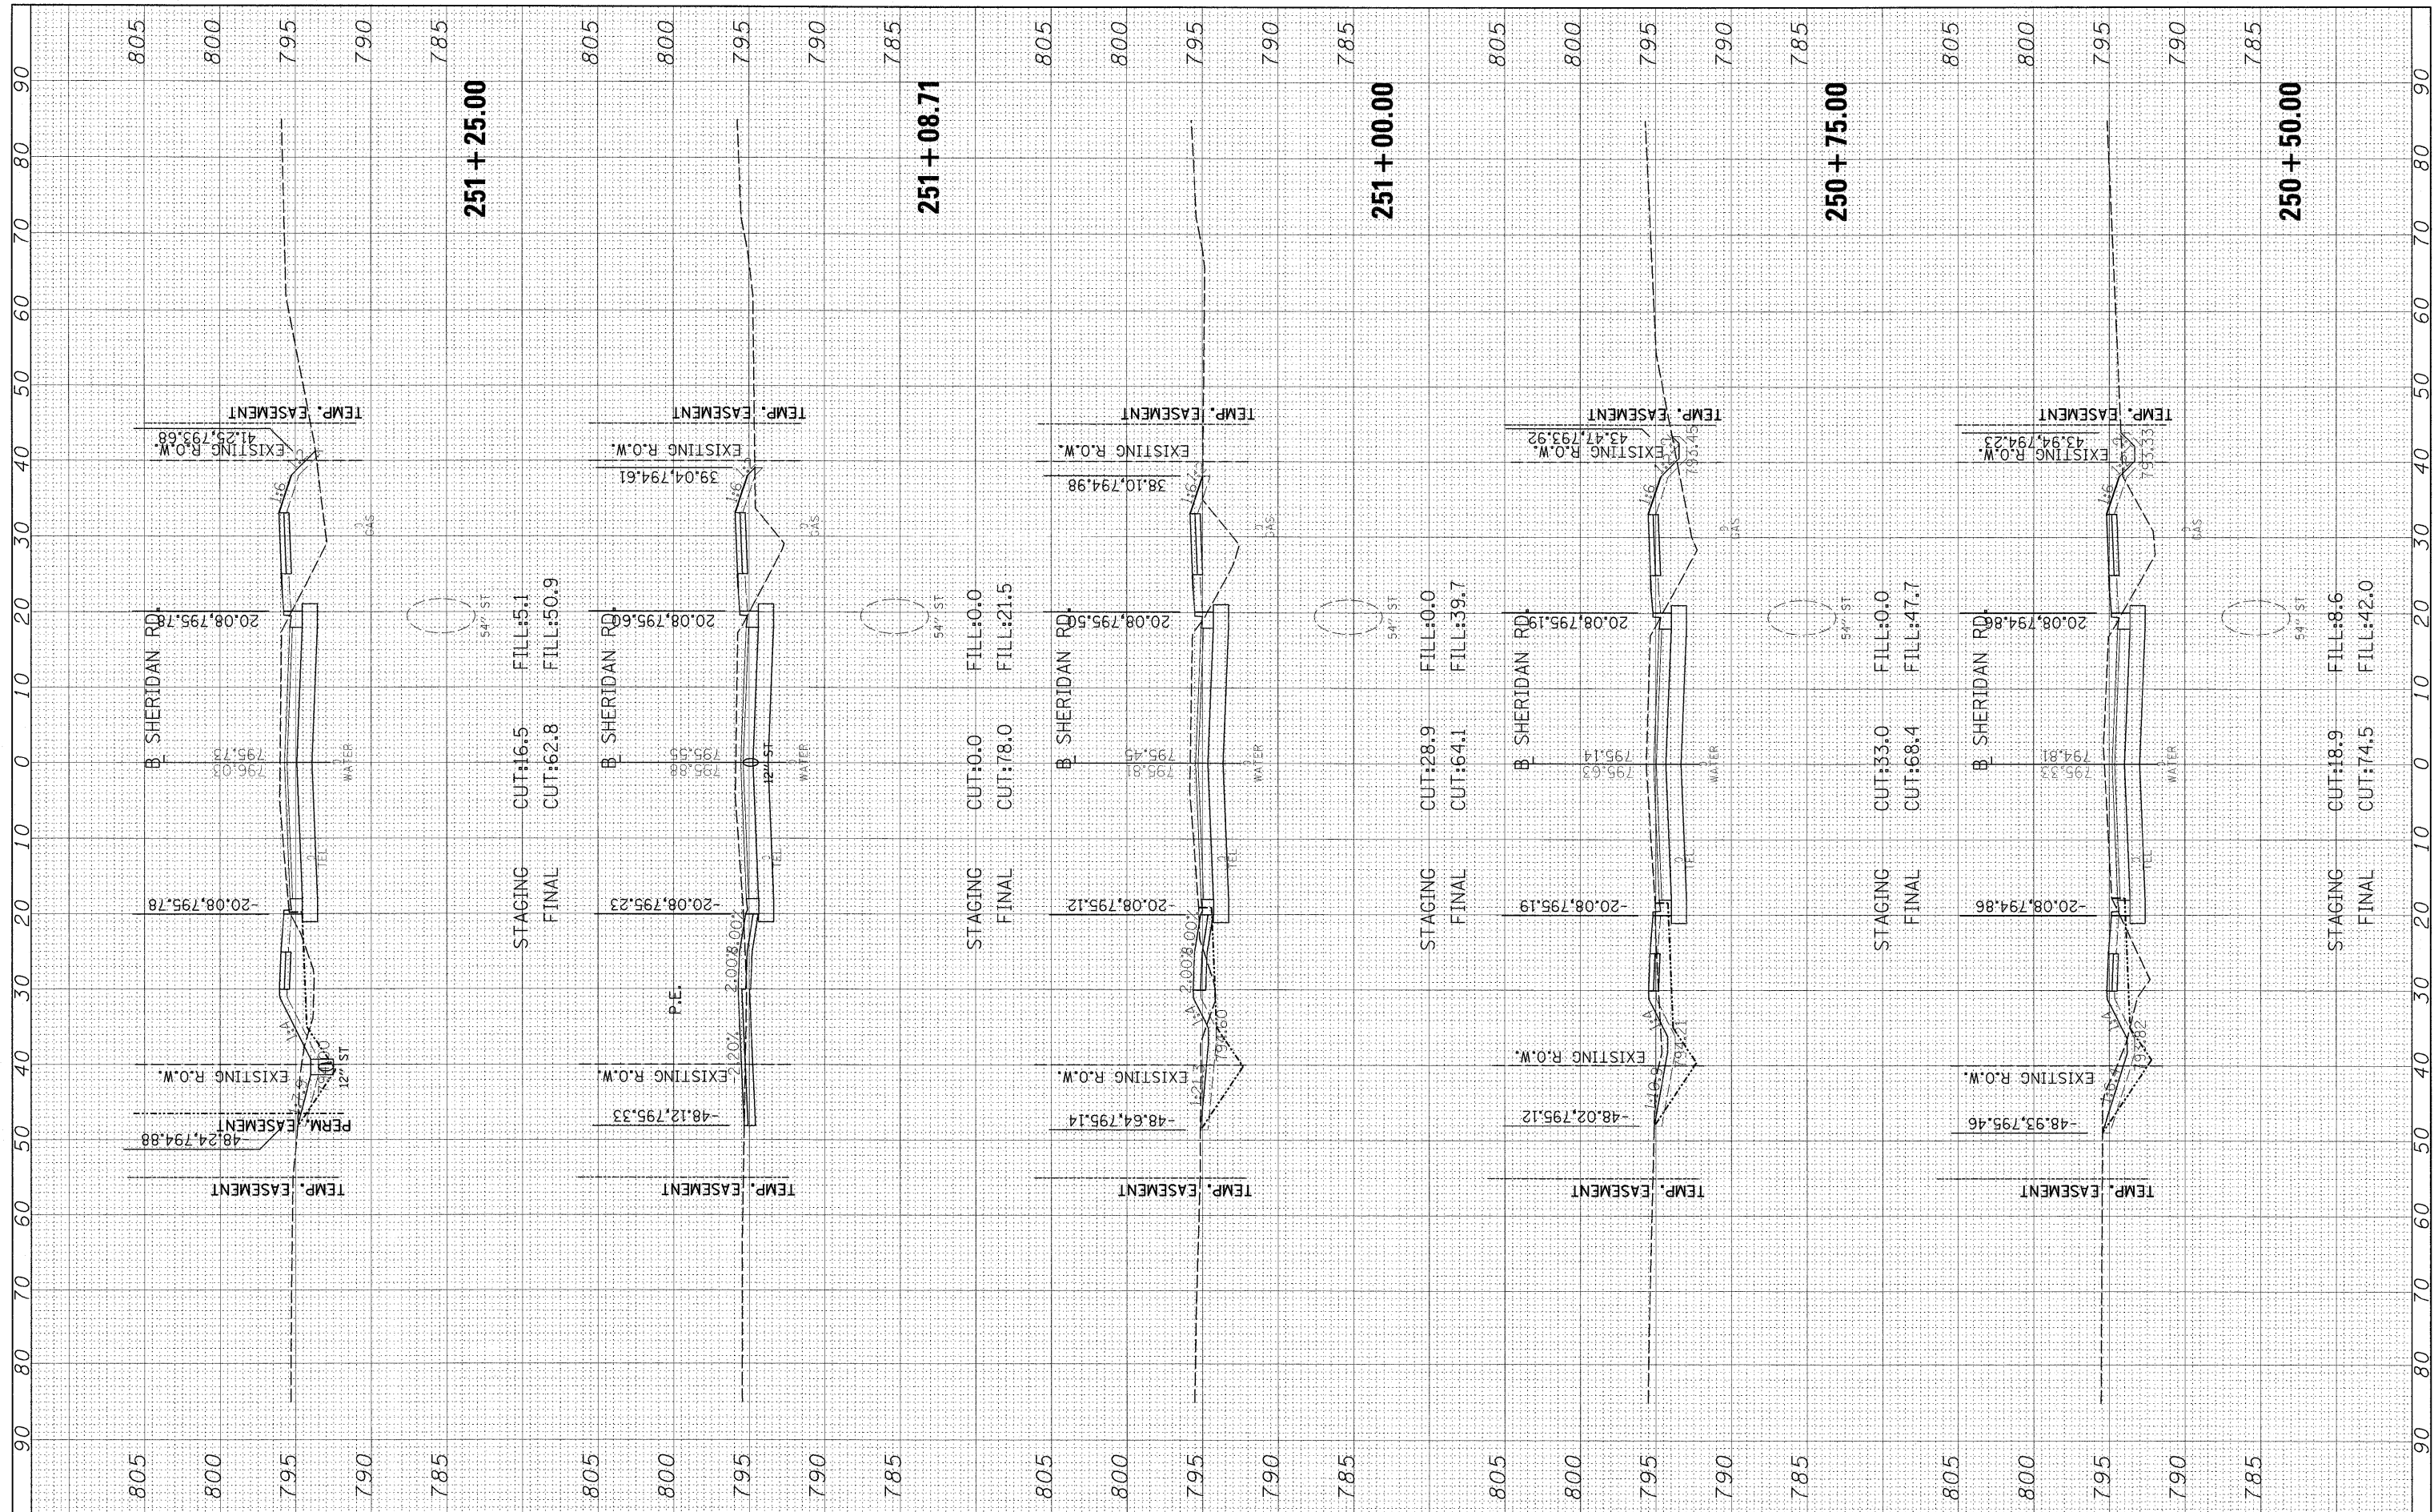

FILE NAME = I:\09Jobs\09L0027\CADD\Road\Sheet\0-301she.dwg
 USER NAME = Ander0046

DESIGNED -
 DRAWN -
 CHECKED -
 DATE -

REVISED -
 REVISED -
 REVISED -
 REVISED -

**STATE OF ILLINOIS
 DEPARTMENT OF TRANSPORTATION**

**SHERIDAN ROAD
 CROSS SECTIONS**

SCALE: SHEET NO. OF SHEETS STA. 250+50.00 TO STA. 251+25.00

F.A. RTE.	SECTION	COUNTY	TOTAL SHEETS	SHEET NO.
6647	08-00302-00-TL	PEORIA	102	88
6595	09-00047-02-TL	CONTRACT NO. 89523		
ILLINOIS FED. AID PROJECT ARA-M-5093(139)				