


FINAL SURVEY	BY	DATE
PLOTTED		
NOTE BOOK		
AREAS		
AREAS CHECKED		
NO.		

ORIGINAL SURVEY	BY	DATE
PLOTTED		
NOTE BOOK		
AREAS		
AREAS CHECKED		
NO.		

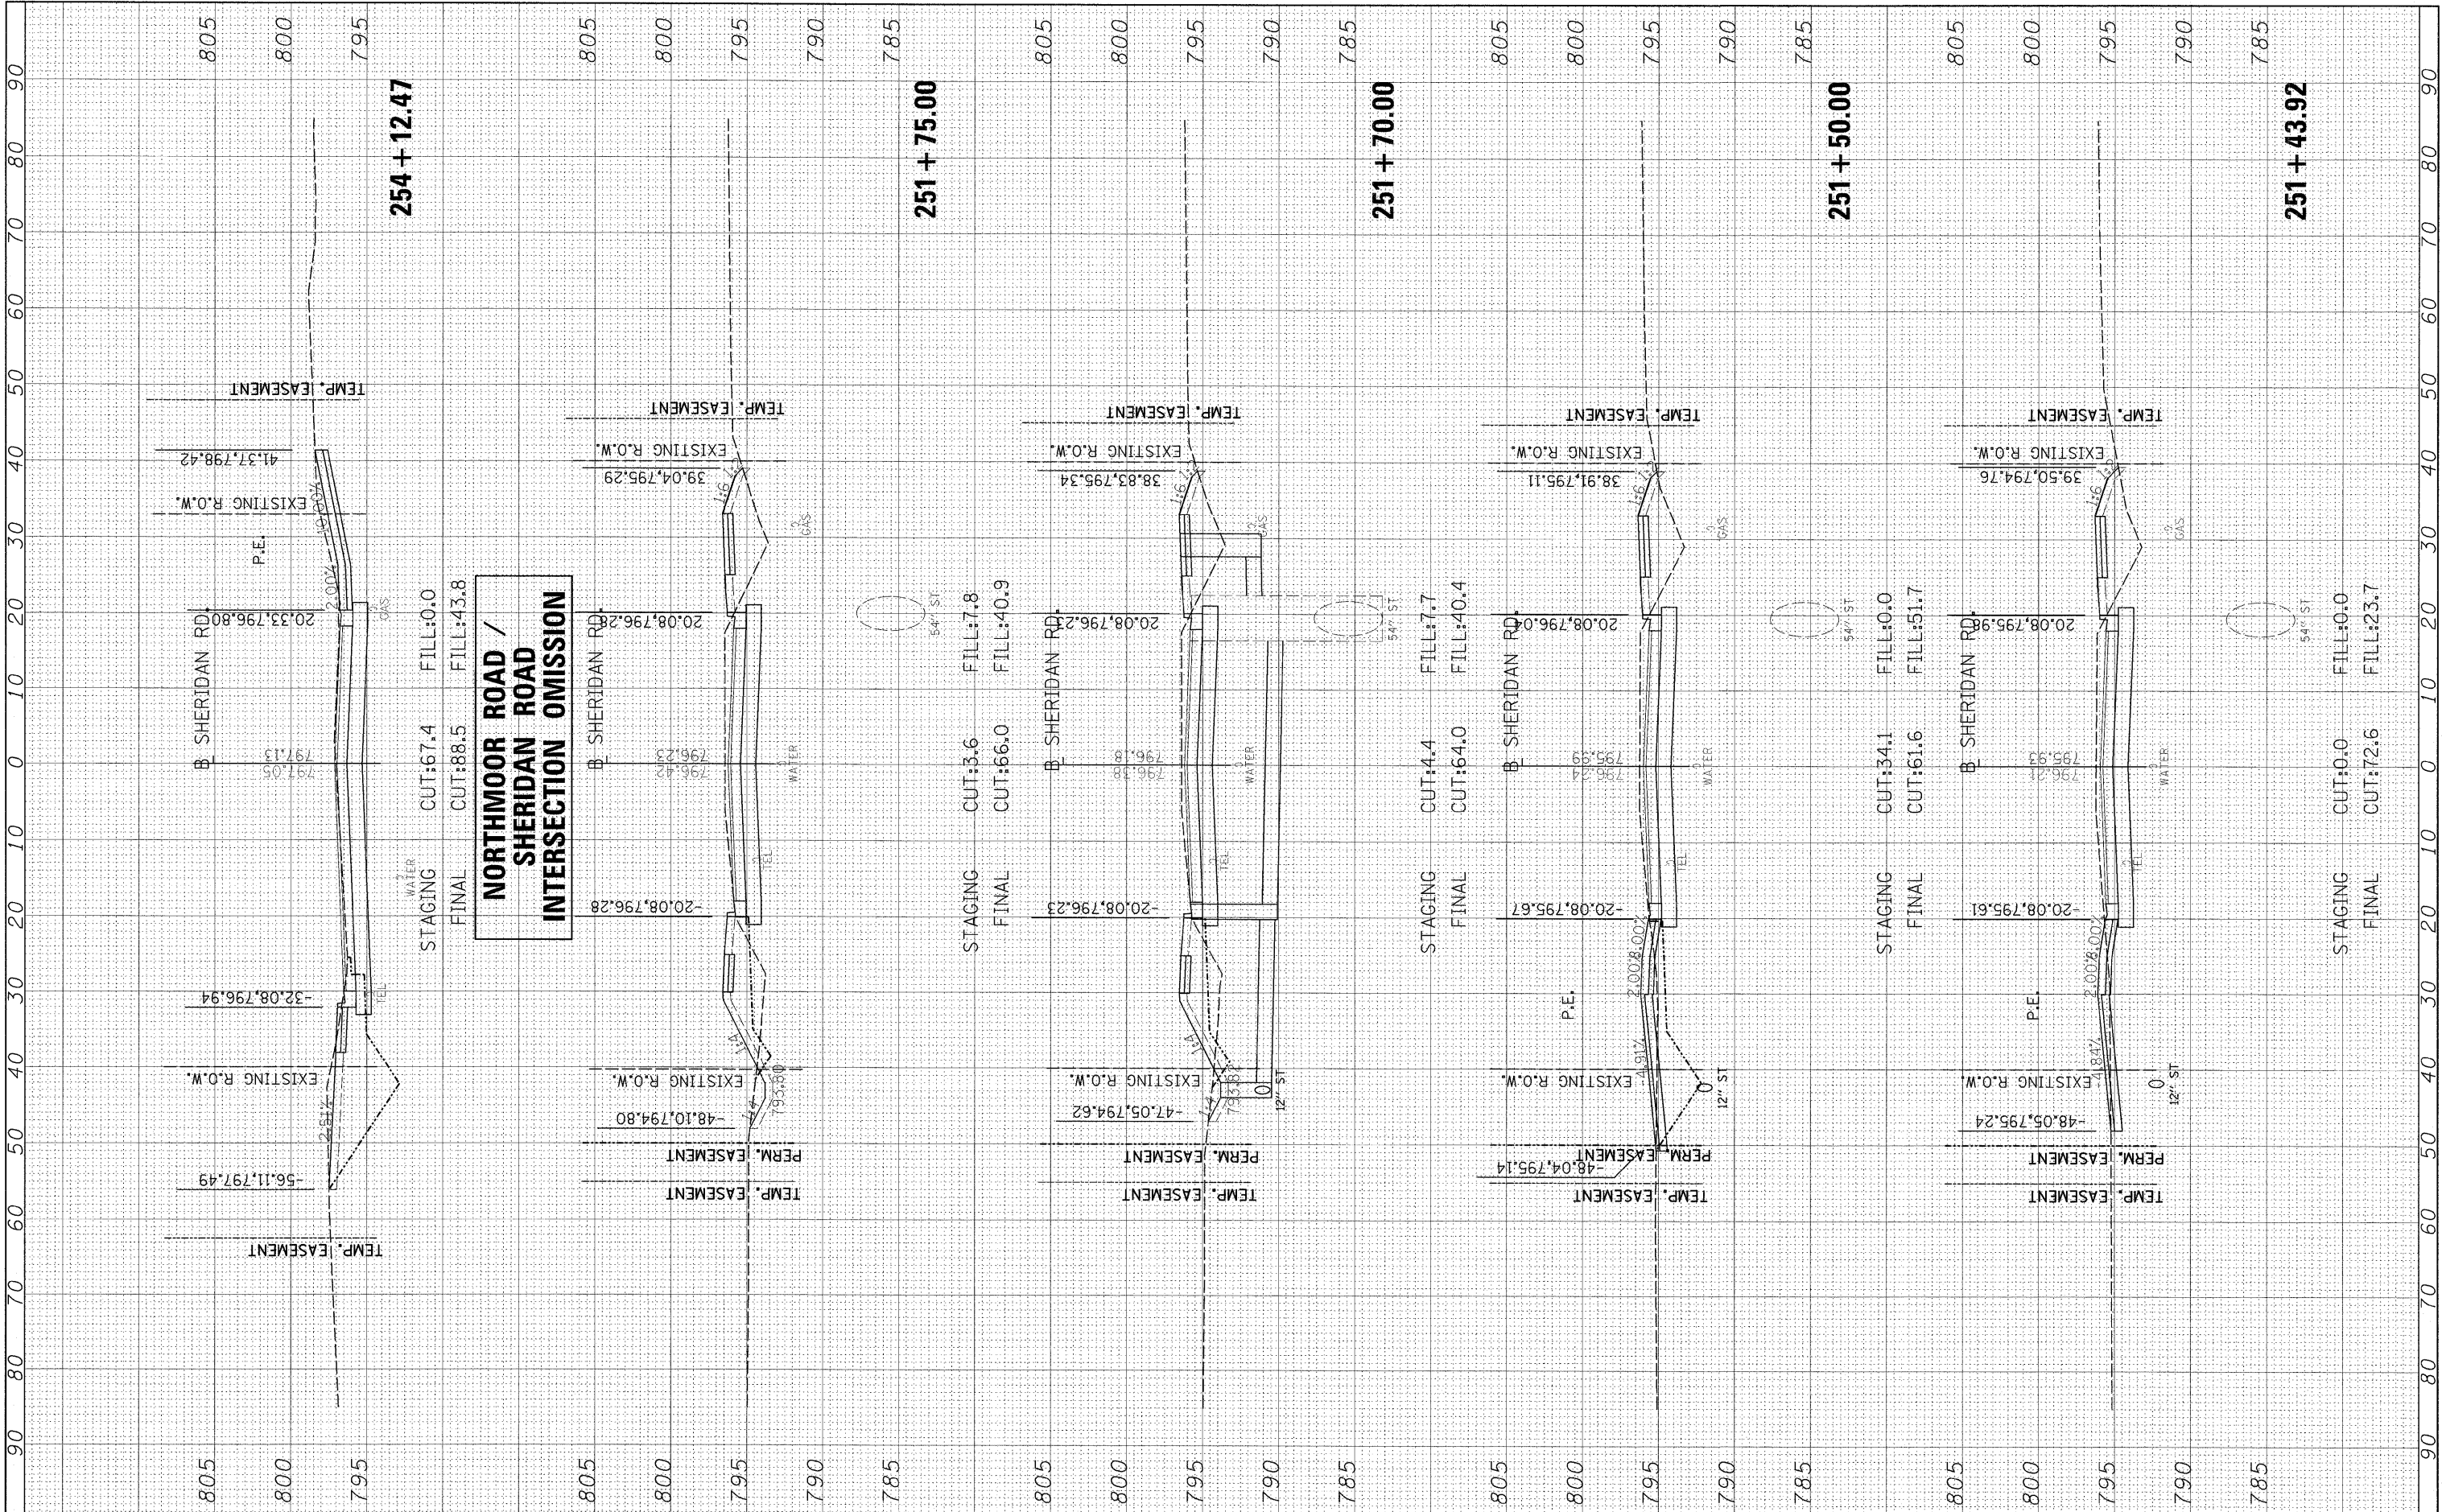

FILE NAME = I:\09\Jobs\09L0027\CADD\Road\Sheet\c-301she.dgn

USER NAME = Ander00846

PLOT SCALE = 10.0000' / in.

PLOT DATE = 03/29/2010

DESIGNED -
 DRAWN -
 CHECKED -
 DATE -

REVISED -
 REVISED -
 REVISED -
 REVISED -

**STATE OF ILLINOIS
 DEPARTMENT OF TRANSPORTATION**

**SHERIDAN ROAD
 CROSS SECTIONS**

SCALE: SHEET NO. OF SHEETS STA. 251+43.92 TO STA. 254+12.47

F.A. RTE.	SECTION	COUNTY	TOTAL SHEETS	SHEET NO.
6647	08-00302-00-TL	PEORIA	102	89
6595	09-00047-02-TL	CONTRACT NO.	89523	
ILLINOIS FED. AID PROJECT ARA-M-6093(139)				