


BY \_\_\_\_\_ DATE \_\_\_\_\_  
 SURVEYED \_\_\_\_\_  
 PLOTTED \_\_\_\_\_  
 NOTE BOOK \_\_\_\_\_  
 AREAS CHECKED \_\_\_\_\_

BY \_\_\_\_\_ DATE \_\_\_\_\_  
 SURVEYED \_\_\_\_\_  
 PLOTTED \_\_\_\_\_  
 NOTE BOOK \_\_\_\_\_  
 AREAS CHECKED \_\_\_\_\_

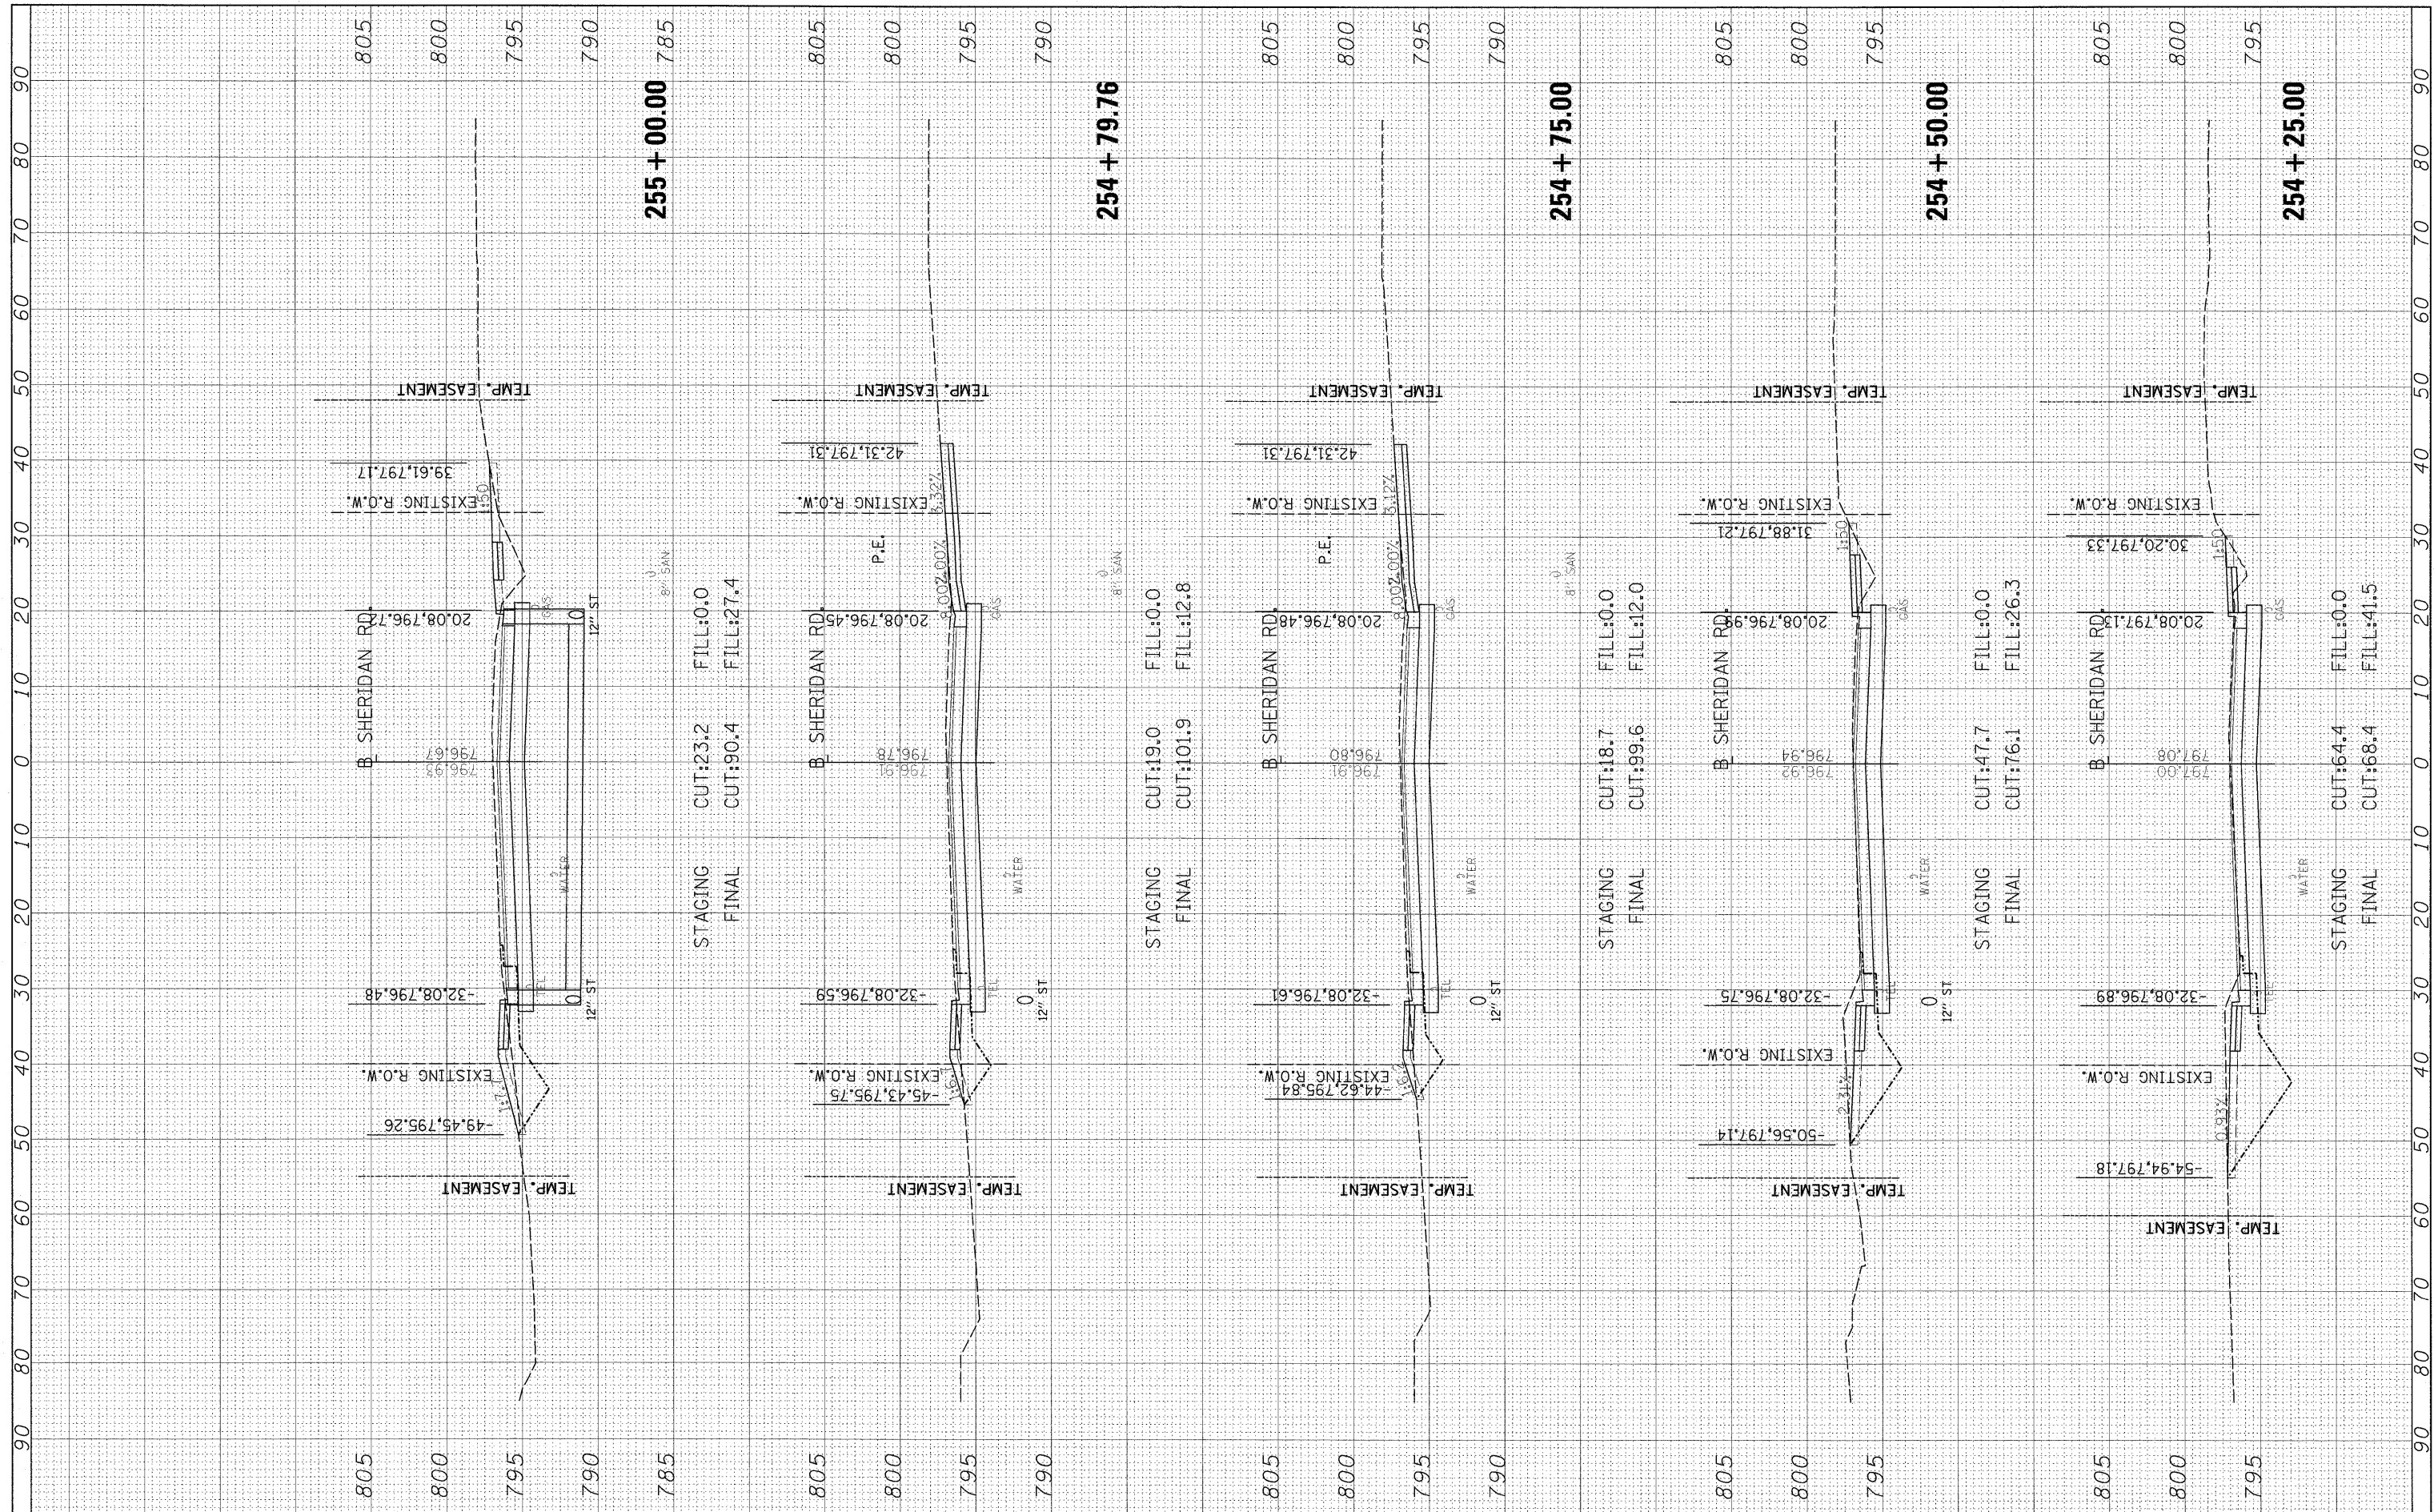

FILE NAME = I:\09Jobs\09L0027\CADD\Road\Sheet\c-301she.dwg  
 USER NAME = Ander00846  
 PLOT SCALE = 10.0000' / in.  
 PLOT DATE = 03/29/2010

DESIGNED -  
 DRAWN -  
 CHECKED -  
 DATE -

REVISED -  
 REVISED -  
 REVISED -  
 REVISED -

**STATE OF ILLINOIS  
 DEPARTMENT OF TRANSPORTATION**

**SHERIDAN ROAD  
 CROSS SECTIONS**

SCALE: SHEET NO. OF SHEETS STA. 254+25.00 TO STA. 255+00.00

| F.A. RTE.                                 | SECTION        | COUNTY             | TOTAL SHEETS | SHEET NO. |
|-------------------------------------------|----------------|--------------------|--------------|-----------|
| 6647                                      | 08-00302-00-TL | PEORIA             | 102          | 90        |
| 6595                                      | 09-00047-02-TL | CONTRACT NO. 89523 |              |           |
| ILLINOIS FED. AID PROJECT ARA-M-509311391 |                |                    |              |           |