


FINAL SURVEY PLOTTED DATE
 NOTE BOOK NO. DATE
 AREAS CHECKED

ORIGINAL SURVEY PLOTTED DATE
 NOTE BOOK NO. DATE
 AREAS CHECKED

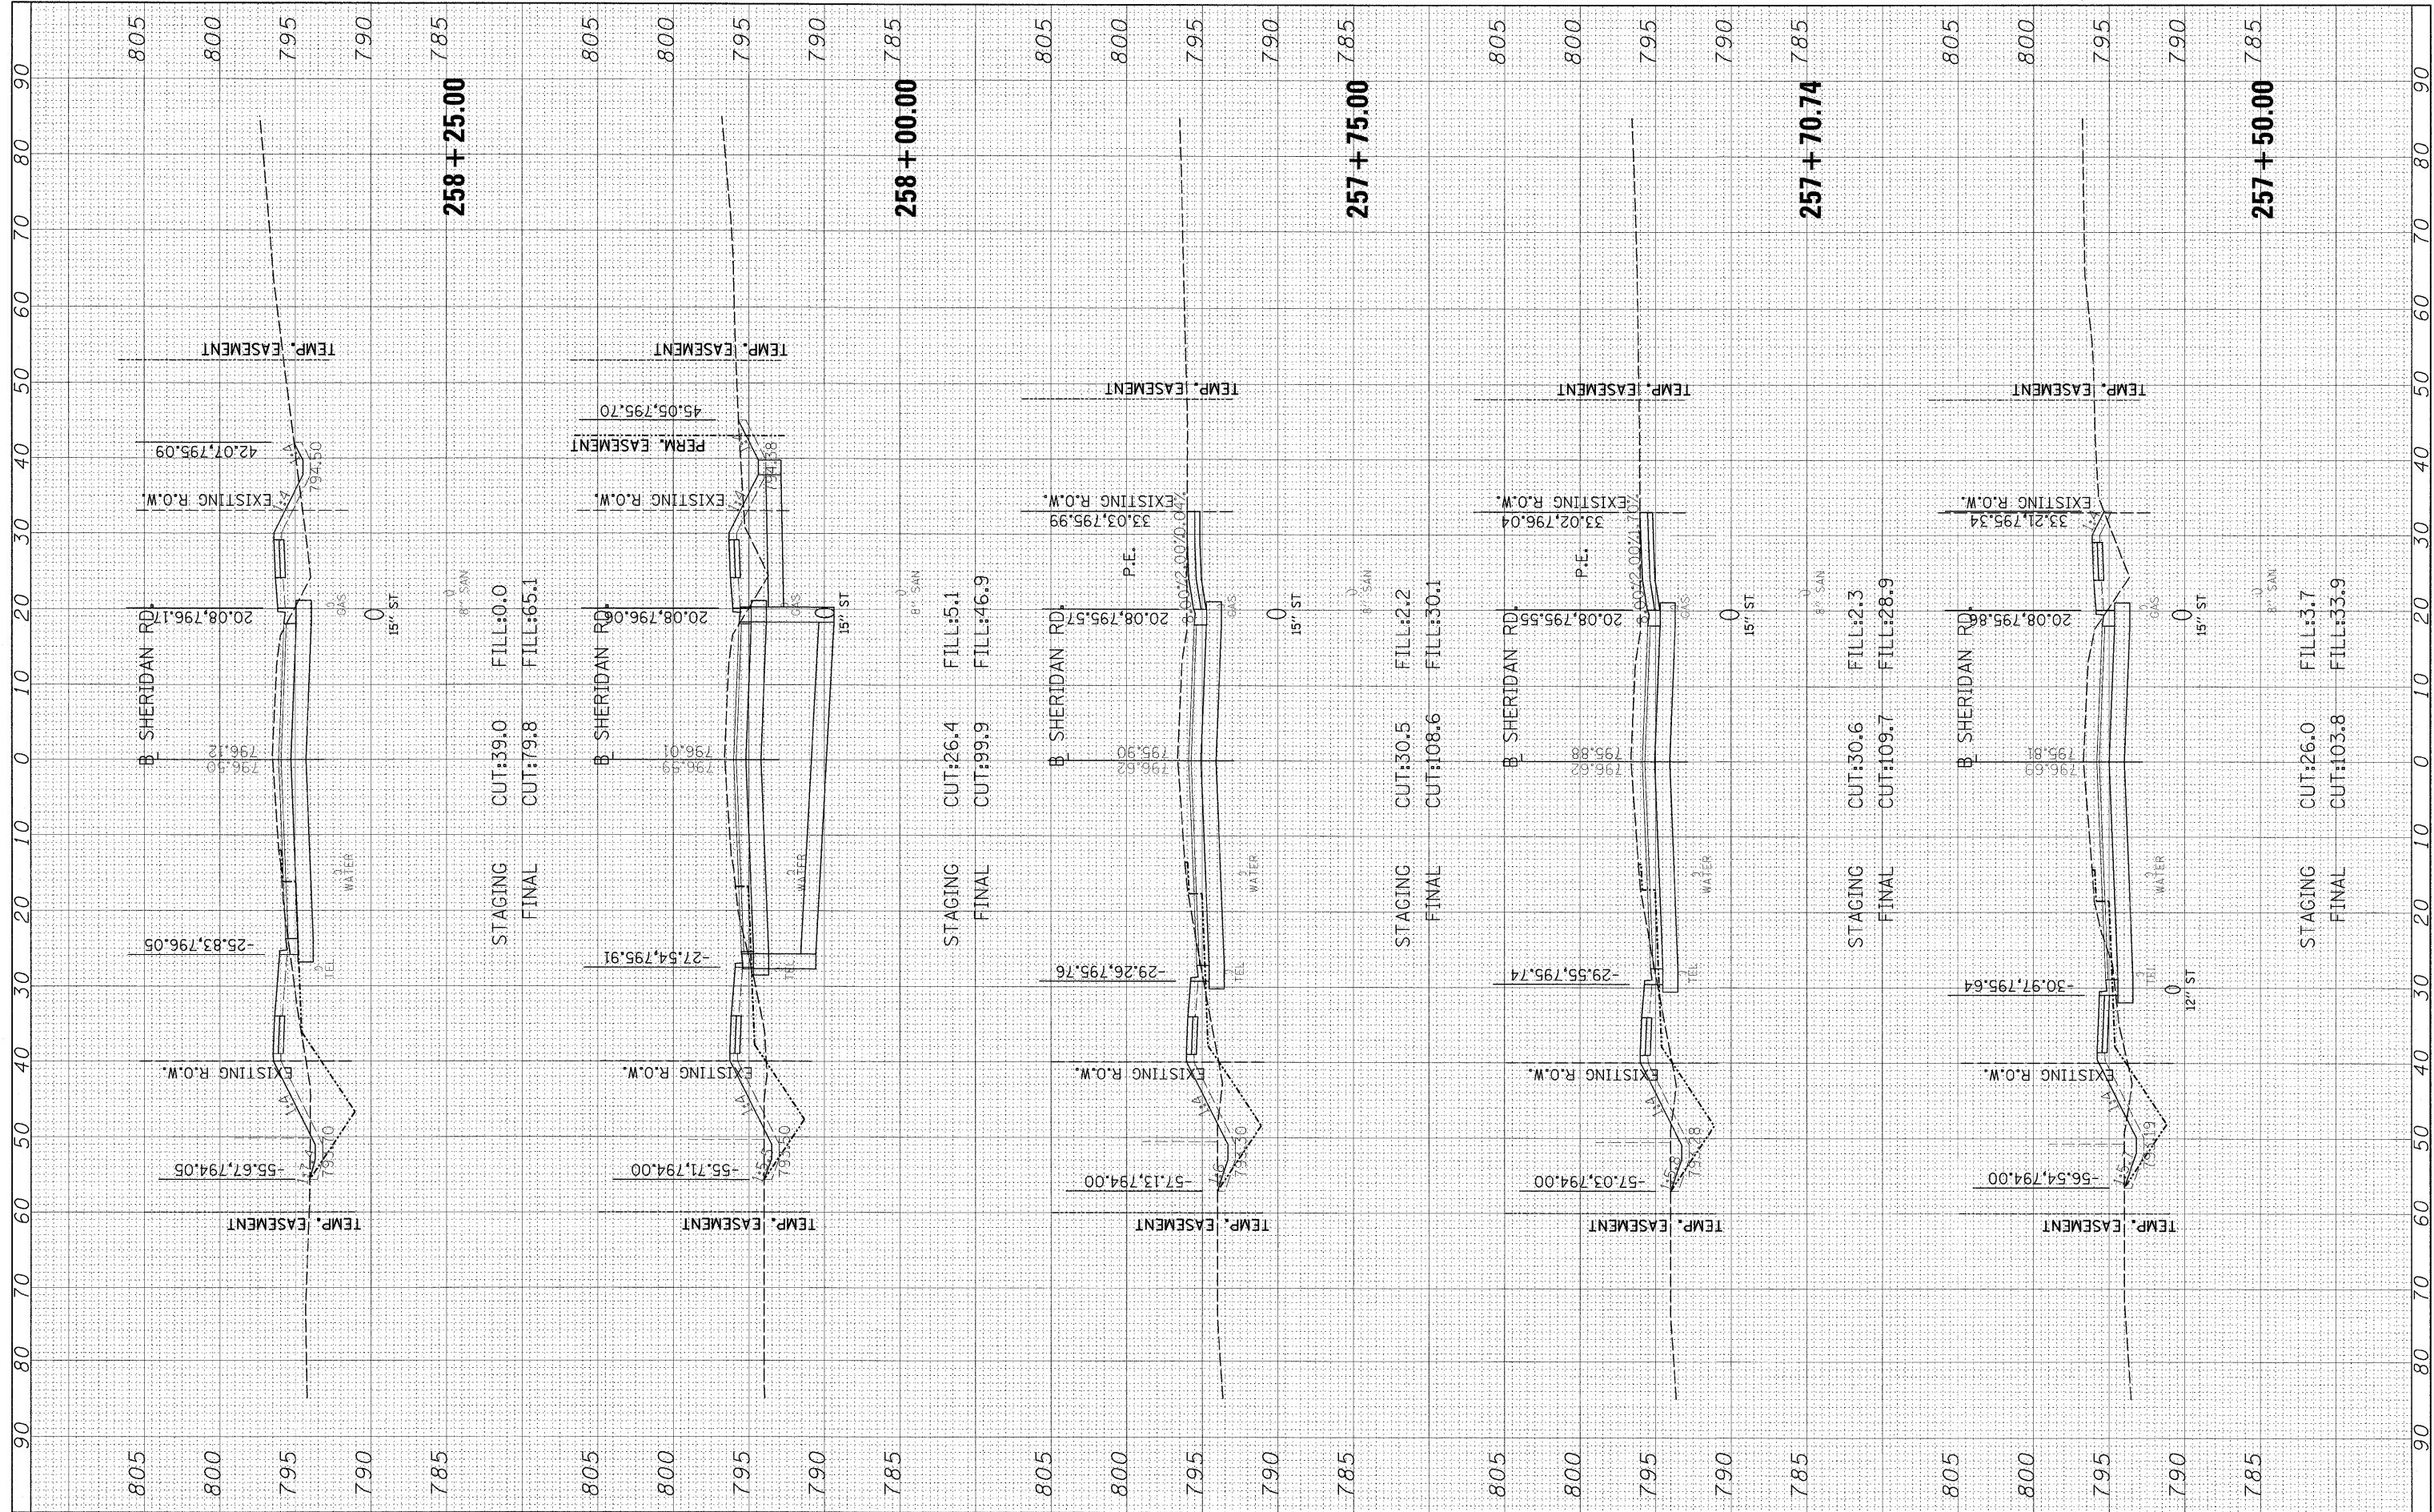

FILE NAME = I:\09\Jobs\09L0027\CADD\Road\Sheet\c-30\shd.dgn
 USER NAME = Ander-00816

DESIGNED -
 DRAWN -
 CHECKED -
 DATE -

REVISD -
 REVISD -
 REVISD -
 REVISD -

DESIGNED -
 DRAWN -
 CHECKED -
 DATE -

STATE OF ILLINOIS
 DEPARTMENT OF TRANSPORTATION

SHERIDAN ROAD
 CROSS SECTIONS
 SCALE: SHEET NO. OF SHEETS STA. 257+50.00 TO STA. 258+25.00

F.A. RTE.	SECTION	COUNTY	TOTAL SHEETS	SHEET NO.
6647	08-00302-00-TL	PEORIA	102	94
6595	09-00047-02-TL		CONTRACT NO. 89523	

ILLINOIS FED. AID PROJECT ARA-M-5093(139)