


FINAL SURVEY BY DATE
 SURVEYED PLOTTED
 NOTE BOOK AREAS CHECKED
 NO.

ORIGINAL SURVEY BY DATE
 SURVEYED PLOTTED
 NOTE BOOK AREAS CHECKED
 NO.

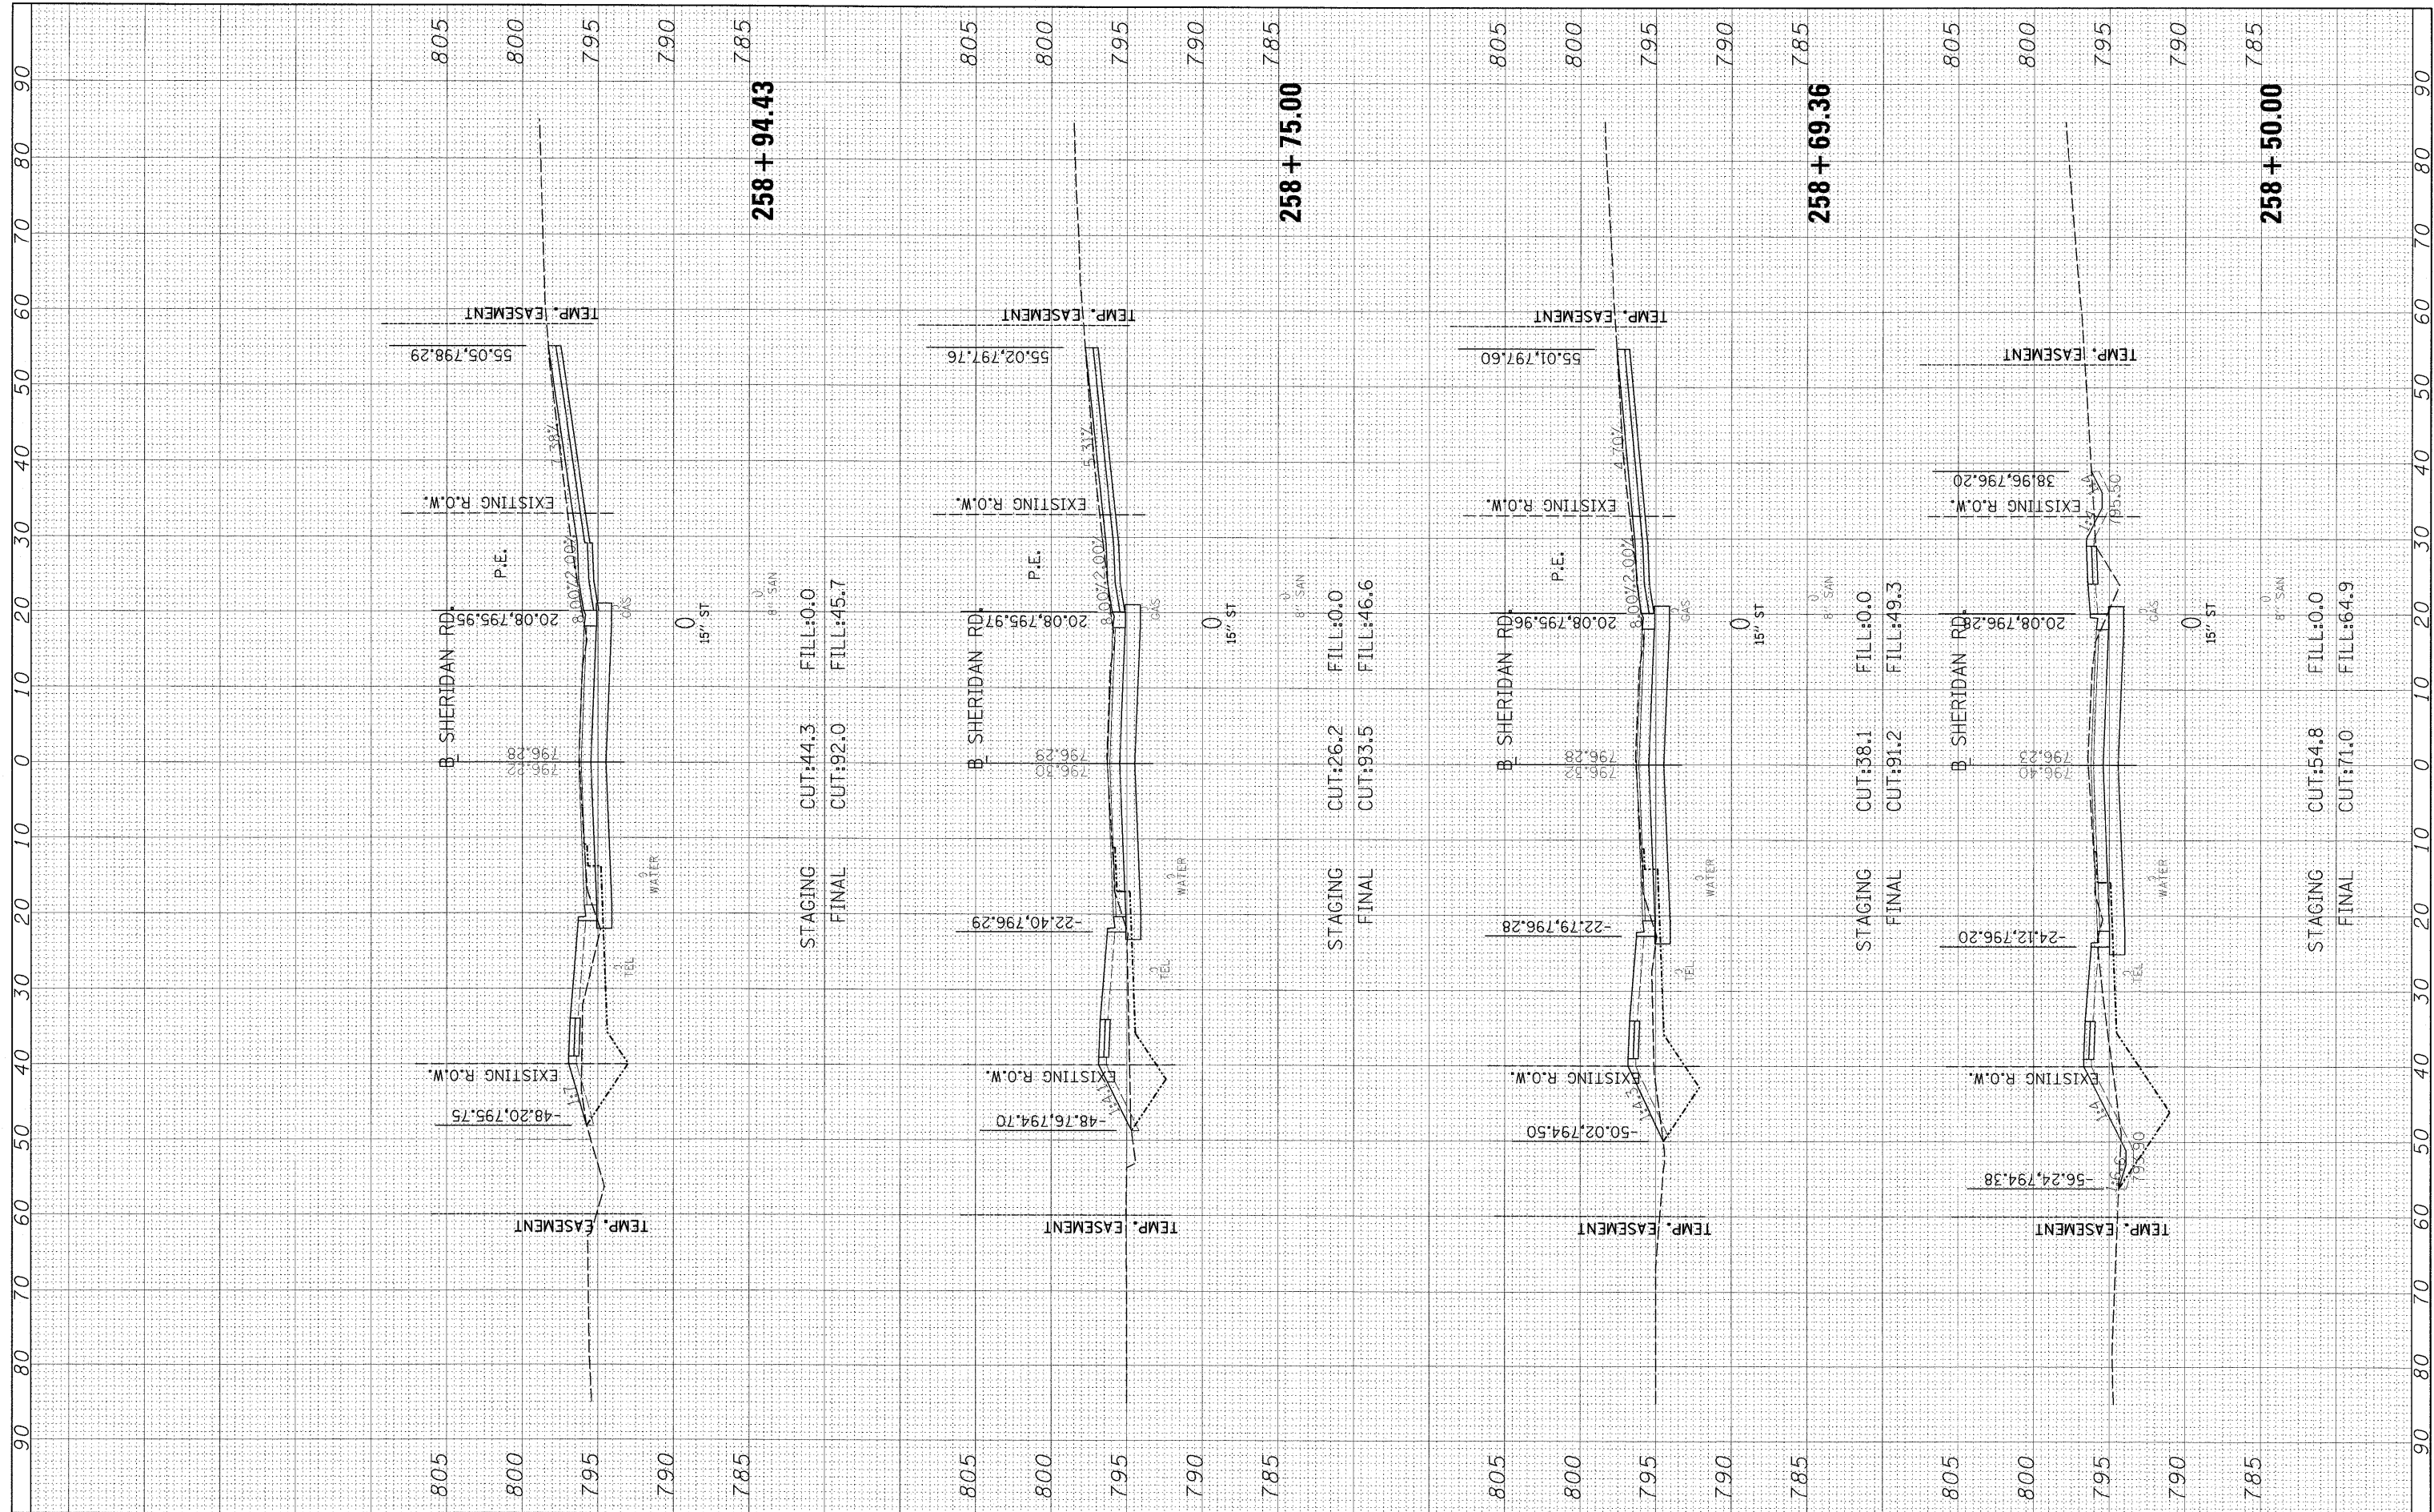

FILE NAME = I:\09\Jobs\09L0027\CADD\Road\Sheet\c-30\shd.dgn
 USER NAME = Ander-00846

DESIGNED -
 DRAWN -
 CHECKED -
 DATE -

REVISED -
 REVISED -
 REVISED -
 REVISED -

STATE OF ILLINOIS
 DEPARTMENT OF TRANSPORTATION

SHERIDAN ROAD
 CROSS SECTIONS

SCALE: SHEET NO. OF SHEETS STA. 258+50.00 TO STA. 258+94.43

F.A. RTE.	SECTION	COUNTY	TOTAL SHEETS	SHEET NO.
6647	08-00302-00-TL	PEORIA	102	95
6595	09-00047-02-TL	CONTRACT NO. 89523		
ILLINOIS FED. AID PROJECT ARA-M-50931391				