


FINAL SURVEY	BY	DATE
SURVEYED		
PLOTTED		
NOTE BOOK		
AREAS CHECKED		
NO.		

ORIGINAL SURVEY	BY	DATE
SURVEYED		
PLOTTED		
NOTE BOOK		
AREAS CHECKED		
NO.		

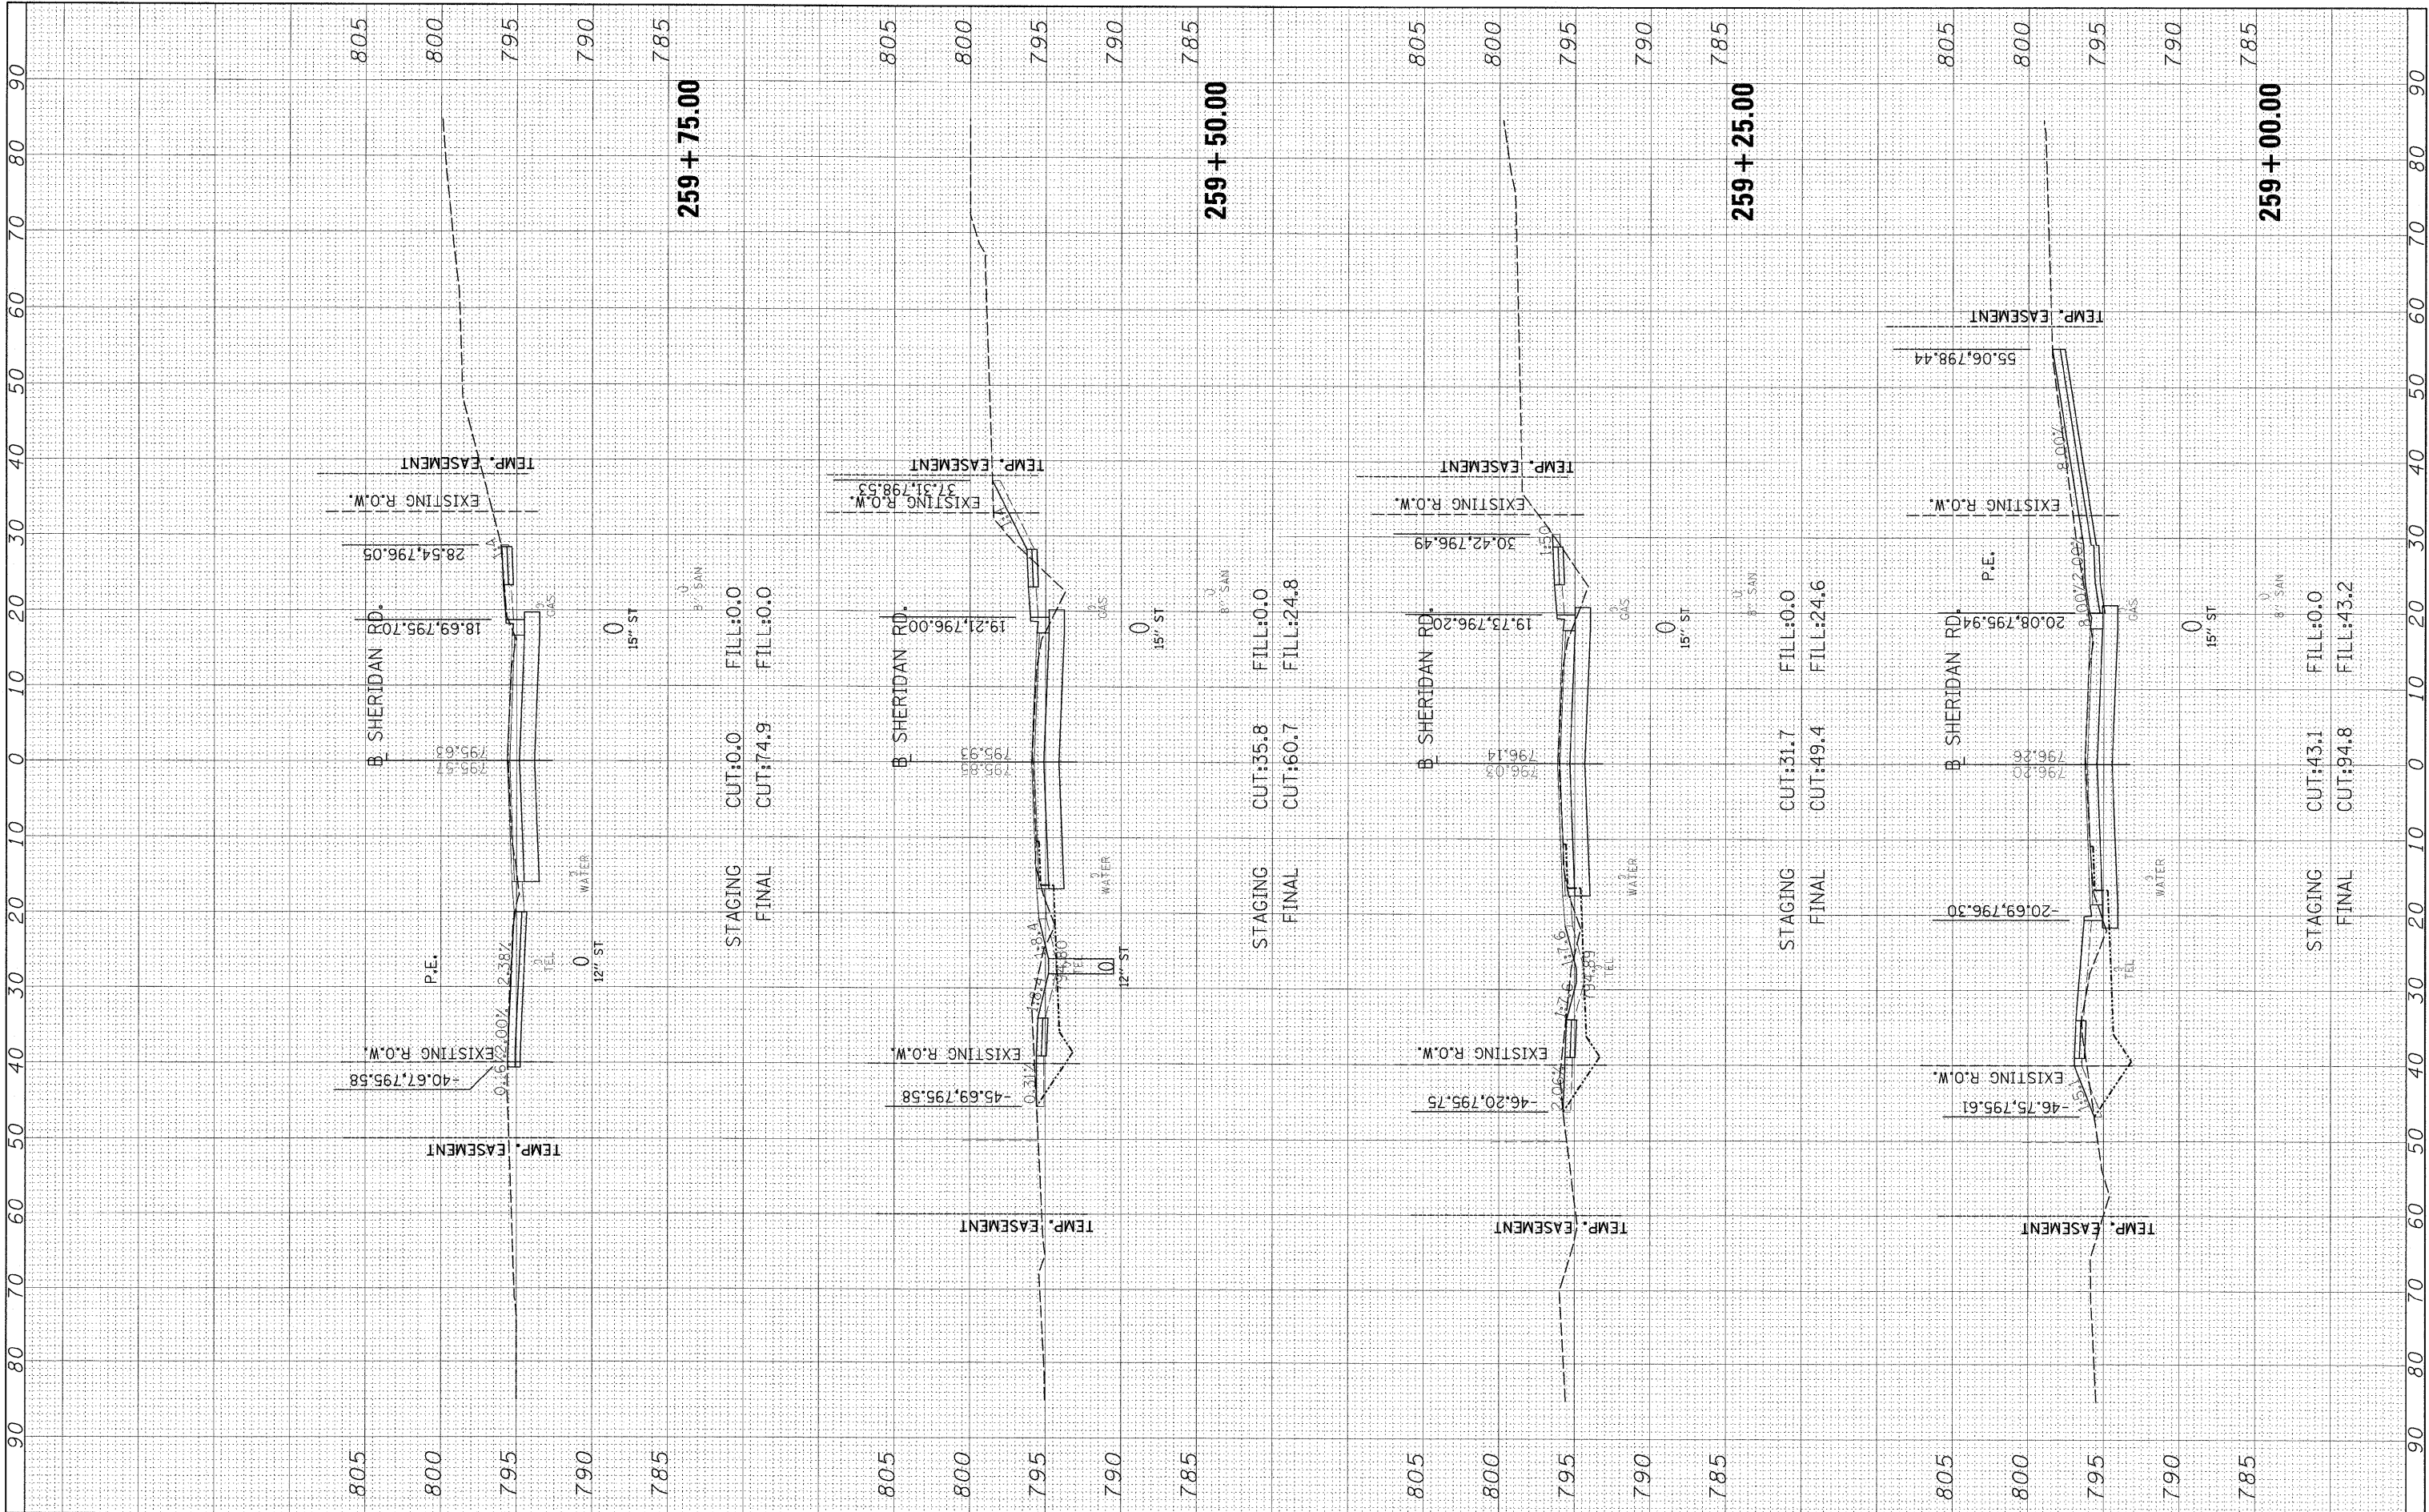

FILE NAME = I:\09\Jobs\09\0227\CADD\Road\Sheet\c-30\she.dgn

USER NAME = Andar00846

PLOT SCALE = 10.0000 // in.

PLOT DATE = 03/29/2010

DESIGNED -
DRAWN -
CHECKED -
DATE -

REVISED -
REVISED -
REVISED -
REVISED -

**STATE OF ILLINOIS
DEPARTMENT OF TRANSPORTATION**

**SHERIDAN ROAD
CROSS SECTIONS**

SCALE: SHEET NO. OF SHEETS STA. 259+00.00 TO STA. 259+75.00

F.A. RTE.	SECTION	COUNTY	TOTAL SHEETS	SHEET NO.
6647	08-00302-00-TL	PEORIA	102	96
6595	09-00047-02-TL	CONTRACT NO.	89523	
ILLINOIS FED. AID PROJECT ARA-M-50931(139)				