


FINAL SURVEY	SURVEYED	BY	DATE
NO. _____	PLOTTED		
	NOTE BOOK		
	AREAS CHECKED		

ORIGINAL SURVEY	SURVEYED	BY	DATE
NO. _____	PLOTTED		
	NOTE BOOK		
	AREAS CHECKED		

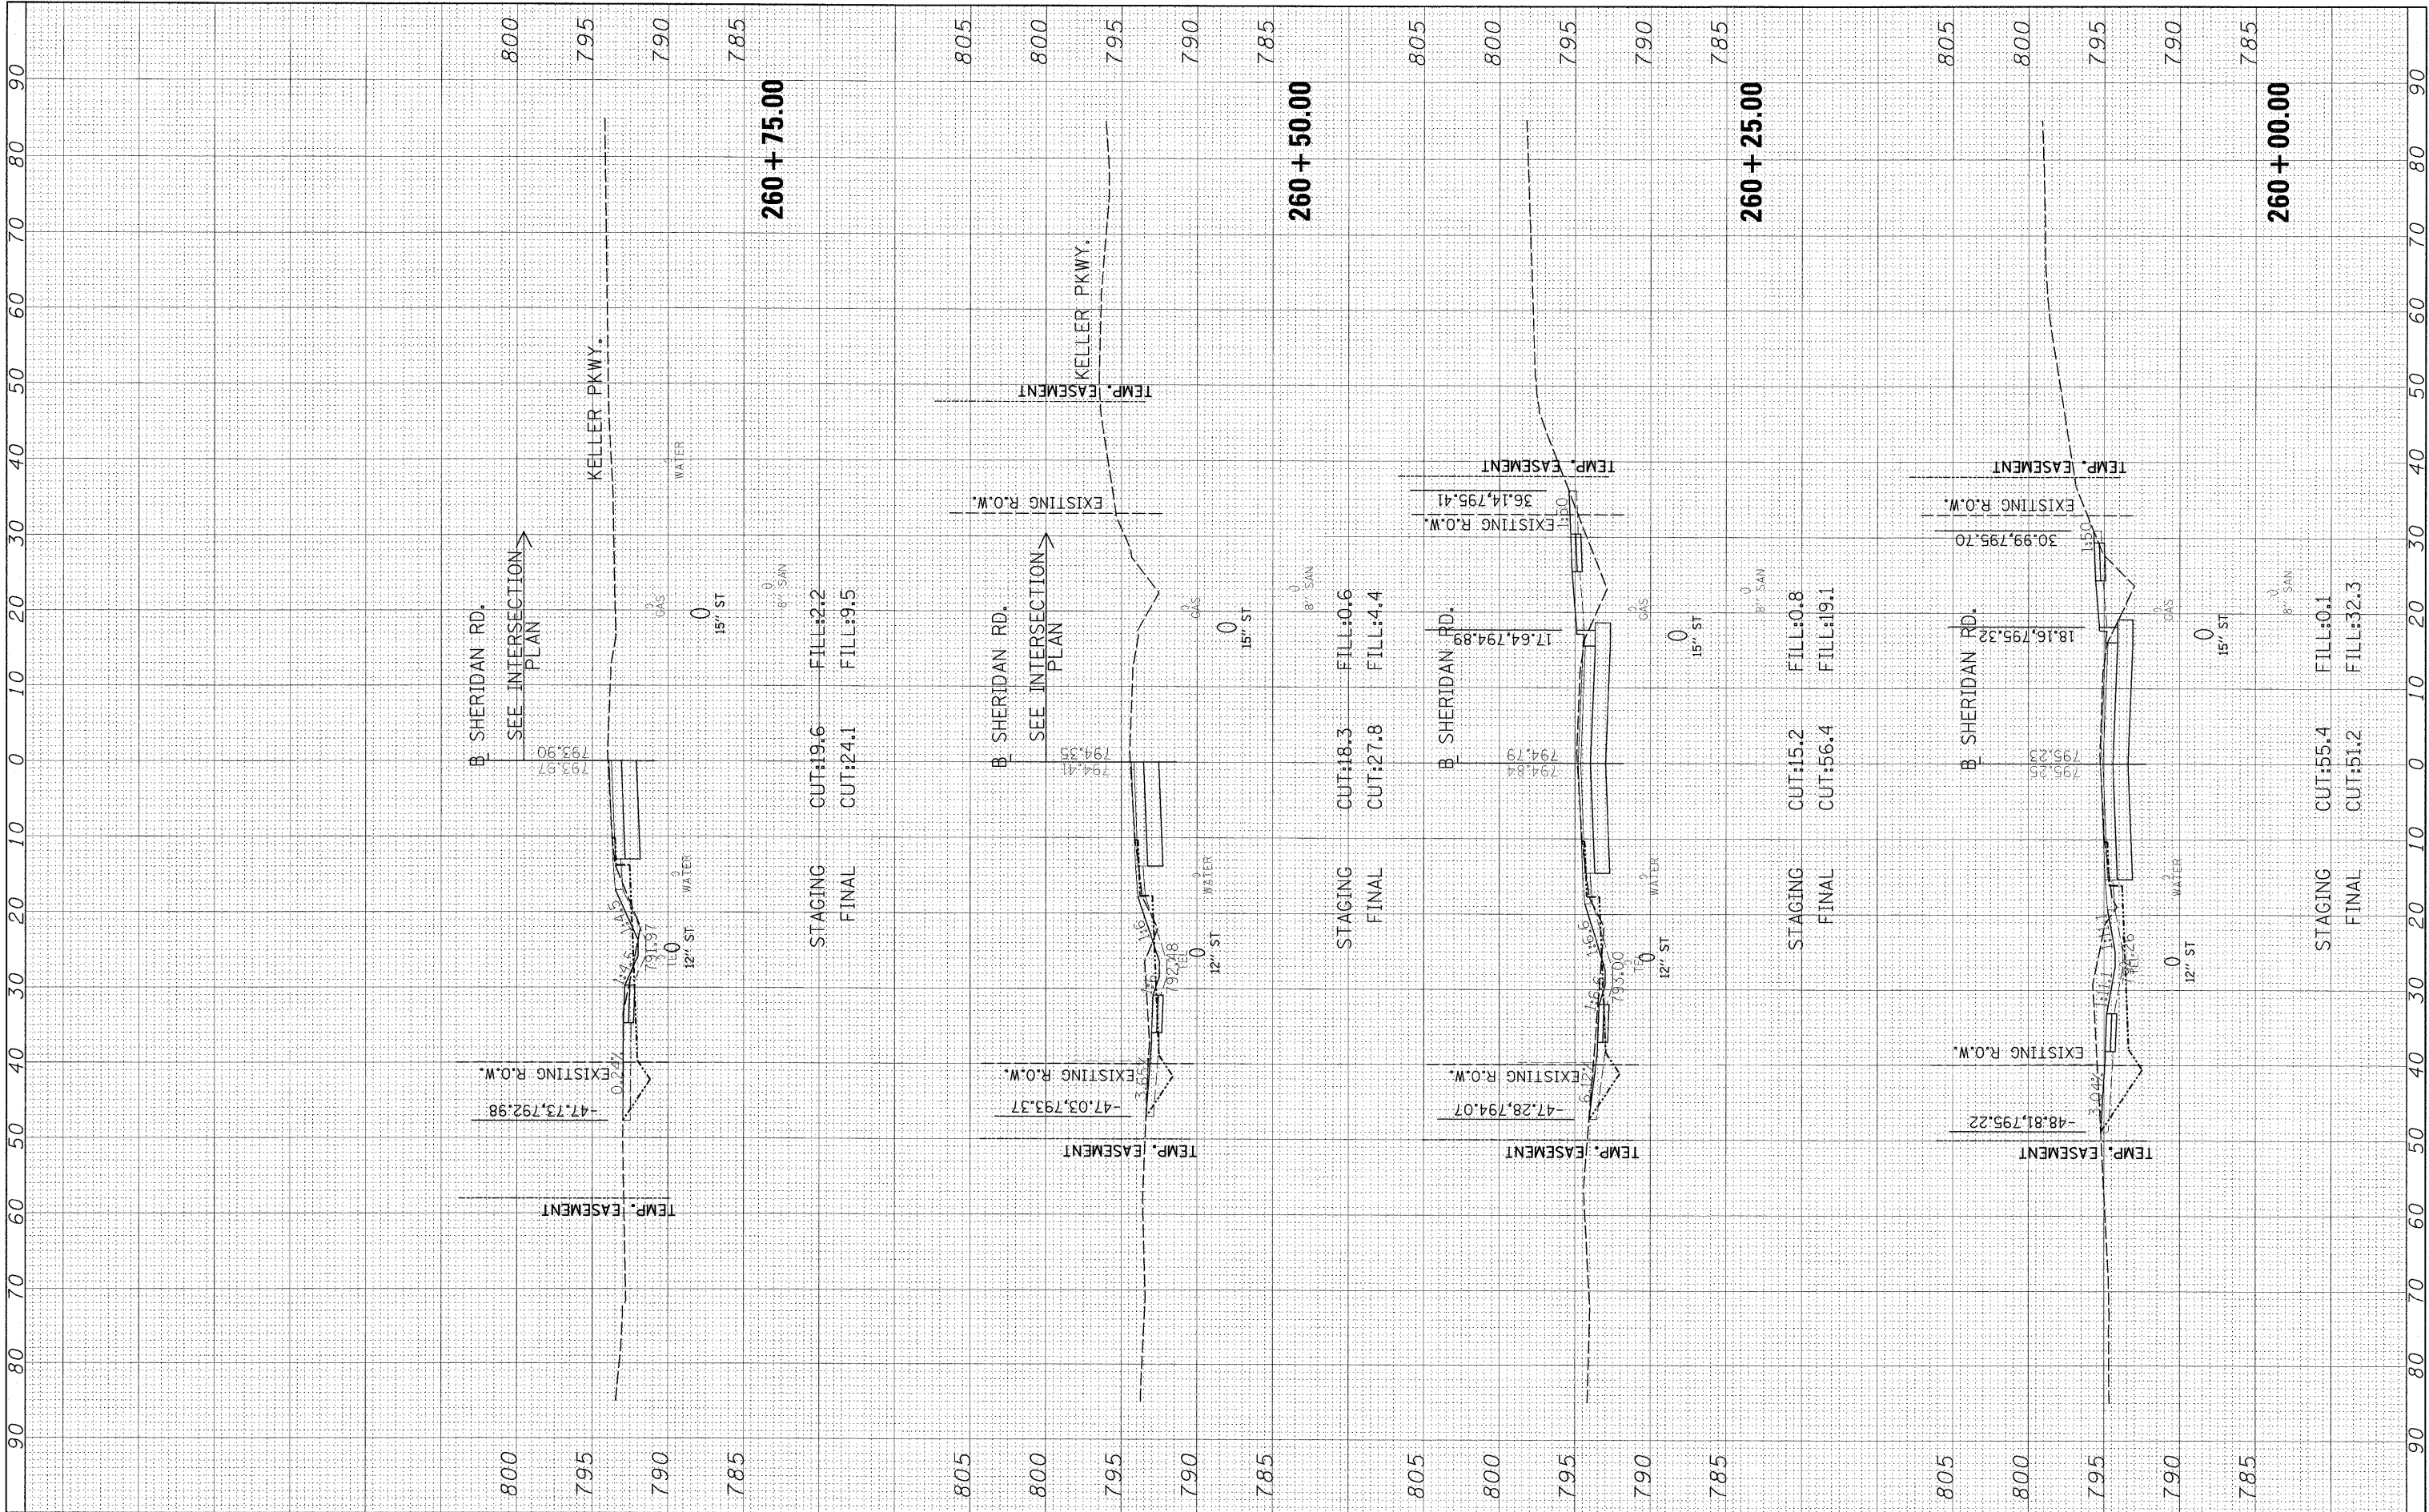

FILE NAME = I:\09\Jobs\09L0027\CADD\Road\Sheet\c-301she.dgn
 USER NAME = Ander0046

DESIGNED -
 DRAWN -
 CHECKED -
 DATE -

REVISED -
 REVISED -
 REVISED -
 REVISED -

**STATE OF ILLINOIS
 DEPARTMENT OF TRANSPORTATION**

**SHERIDAN ROAD
 CROSS SECTIONS**

SCALE: SHEET NO. OF SHEETS STA. 260+00.00 TO STA. 260+75.00

F.A. RTE.	SECTION	COUNTY	TOTAL SHEETS	SHEET NO.
6647	08-00302-00-TL	PEORIA	102	97
6595	09-00047-02-TL		CONTRACT NO.	89523
ILLINOIS FED. AID PROJECT ARA-M-5093(139)				