


BY	DATE
FINAL SURVEY	SHRIVED
NOTE BOOK	PLOTTED
NO.	REPLATE
	AREAS
	CHECKED

BY	DATE
SURVEYED	SHRIVED
PLOTTED	PLOTTED
NOTE BOOK	REPLATE
NO.	AREAS
	CHECKED

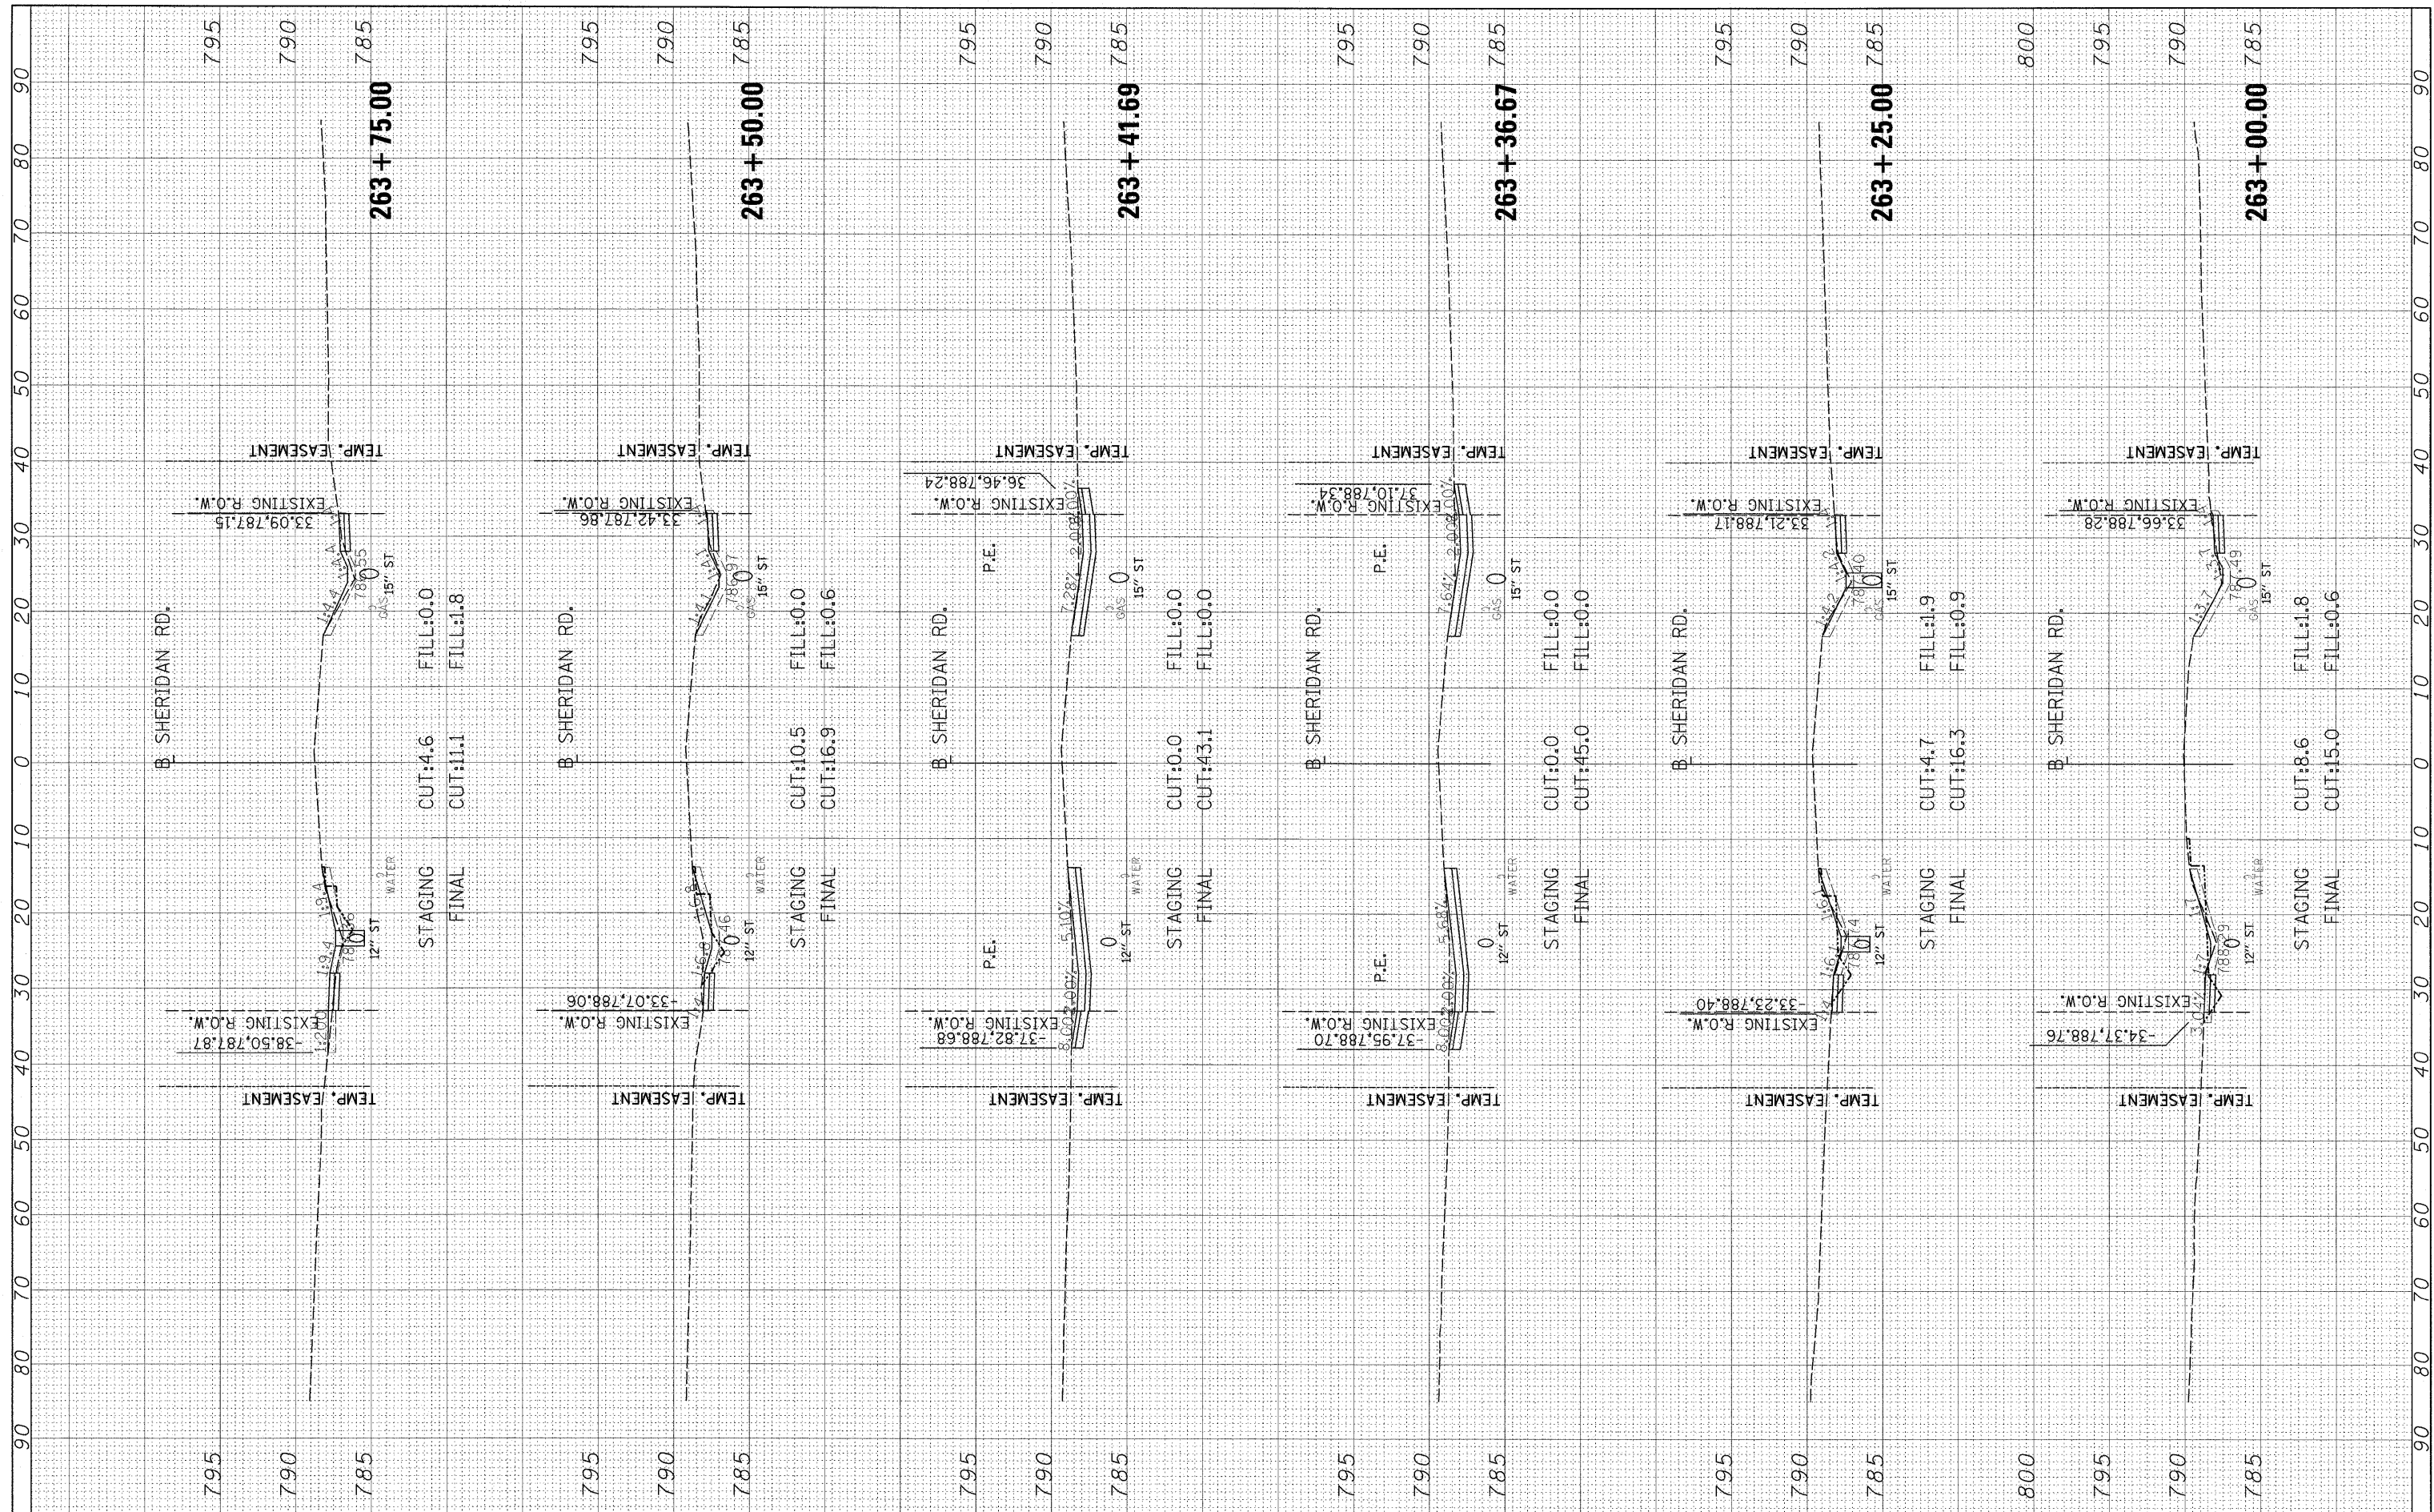

FILE NAME = I:\2019\Jobs\0910027\CADD\Road\Sheet\c-301she.dgn
 USER NAME = Ander0046
 PLOT SCALE = 10.0000' / in.
 PLOT DATE = 03/29/2018

DESIGNED -	REVISED -
DRAWN -	REVISED -
CHECKED -	REVISED -
DATE -	REVISED -

**STATE OF ILLINOIS
DEPARTMENT OF TRANSPORTATION**

**SHERIDAN ROAD
CROSS SECTIONS**

SCALE: SHEET NO. OF SHEETS STA. 263+00.00 TO STA. 263+75.00

F.A. RTE.	SECTION	COUNTY	TOTAL SHEETS	SHEET NO.
6647	08-00302-00-TL	PEORIA	102	100
6595	09-00047-02-TL		CONTRACT NO. 89523	
ILLINOIS FED. AID PROJECT ARA-M-50931(139)				