


FINAL SURVEY	SURVEYED	BY	DATE
NOTE BOOK	PLOTTED		
AREAS CHECKED	EXPLAIN		
	NO.		

ORIGINAL SURVEY	SURVEYED	BY	DATE
NOTE BOOK	PLOTTED		
AREAS CHECKED	EXPLAIN		
	NO.		

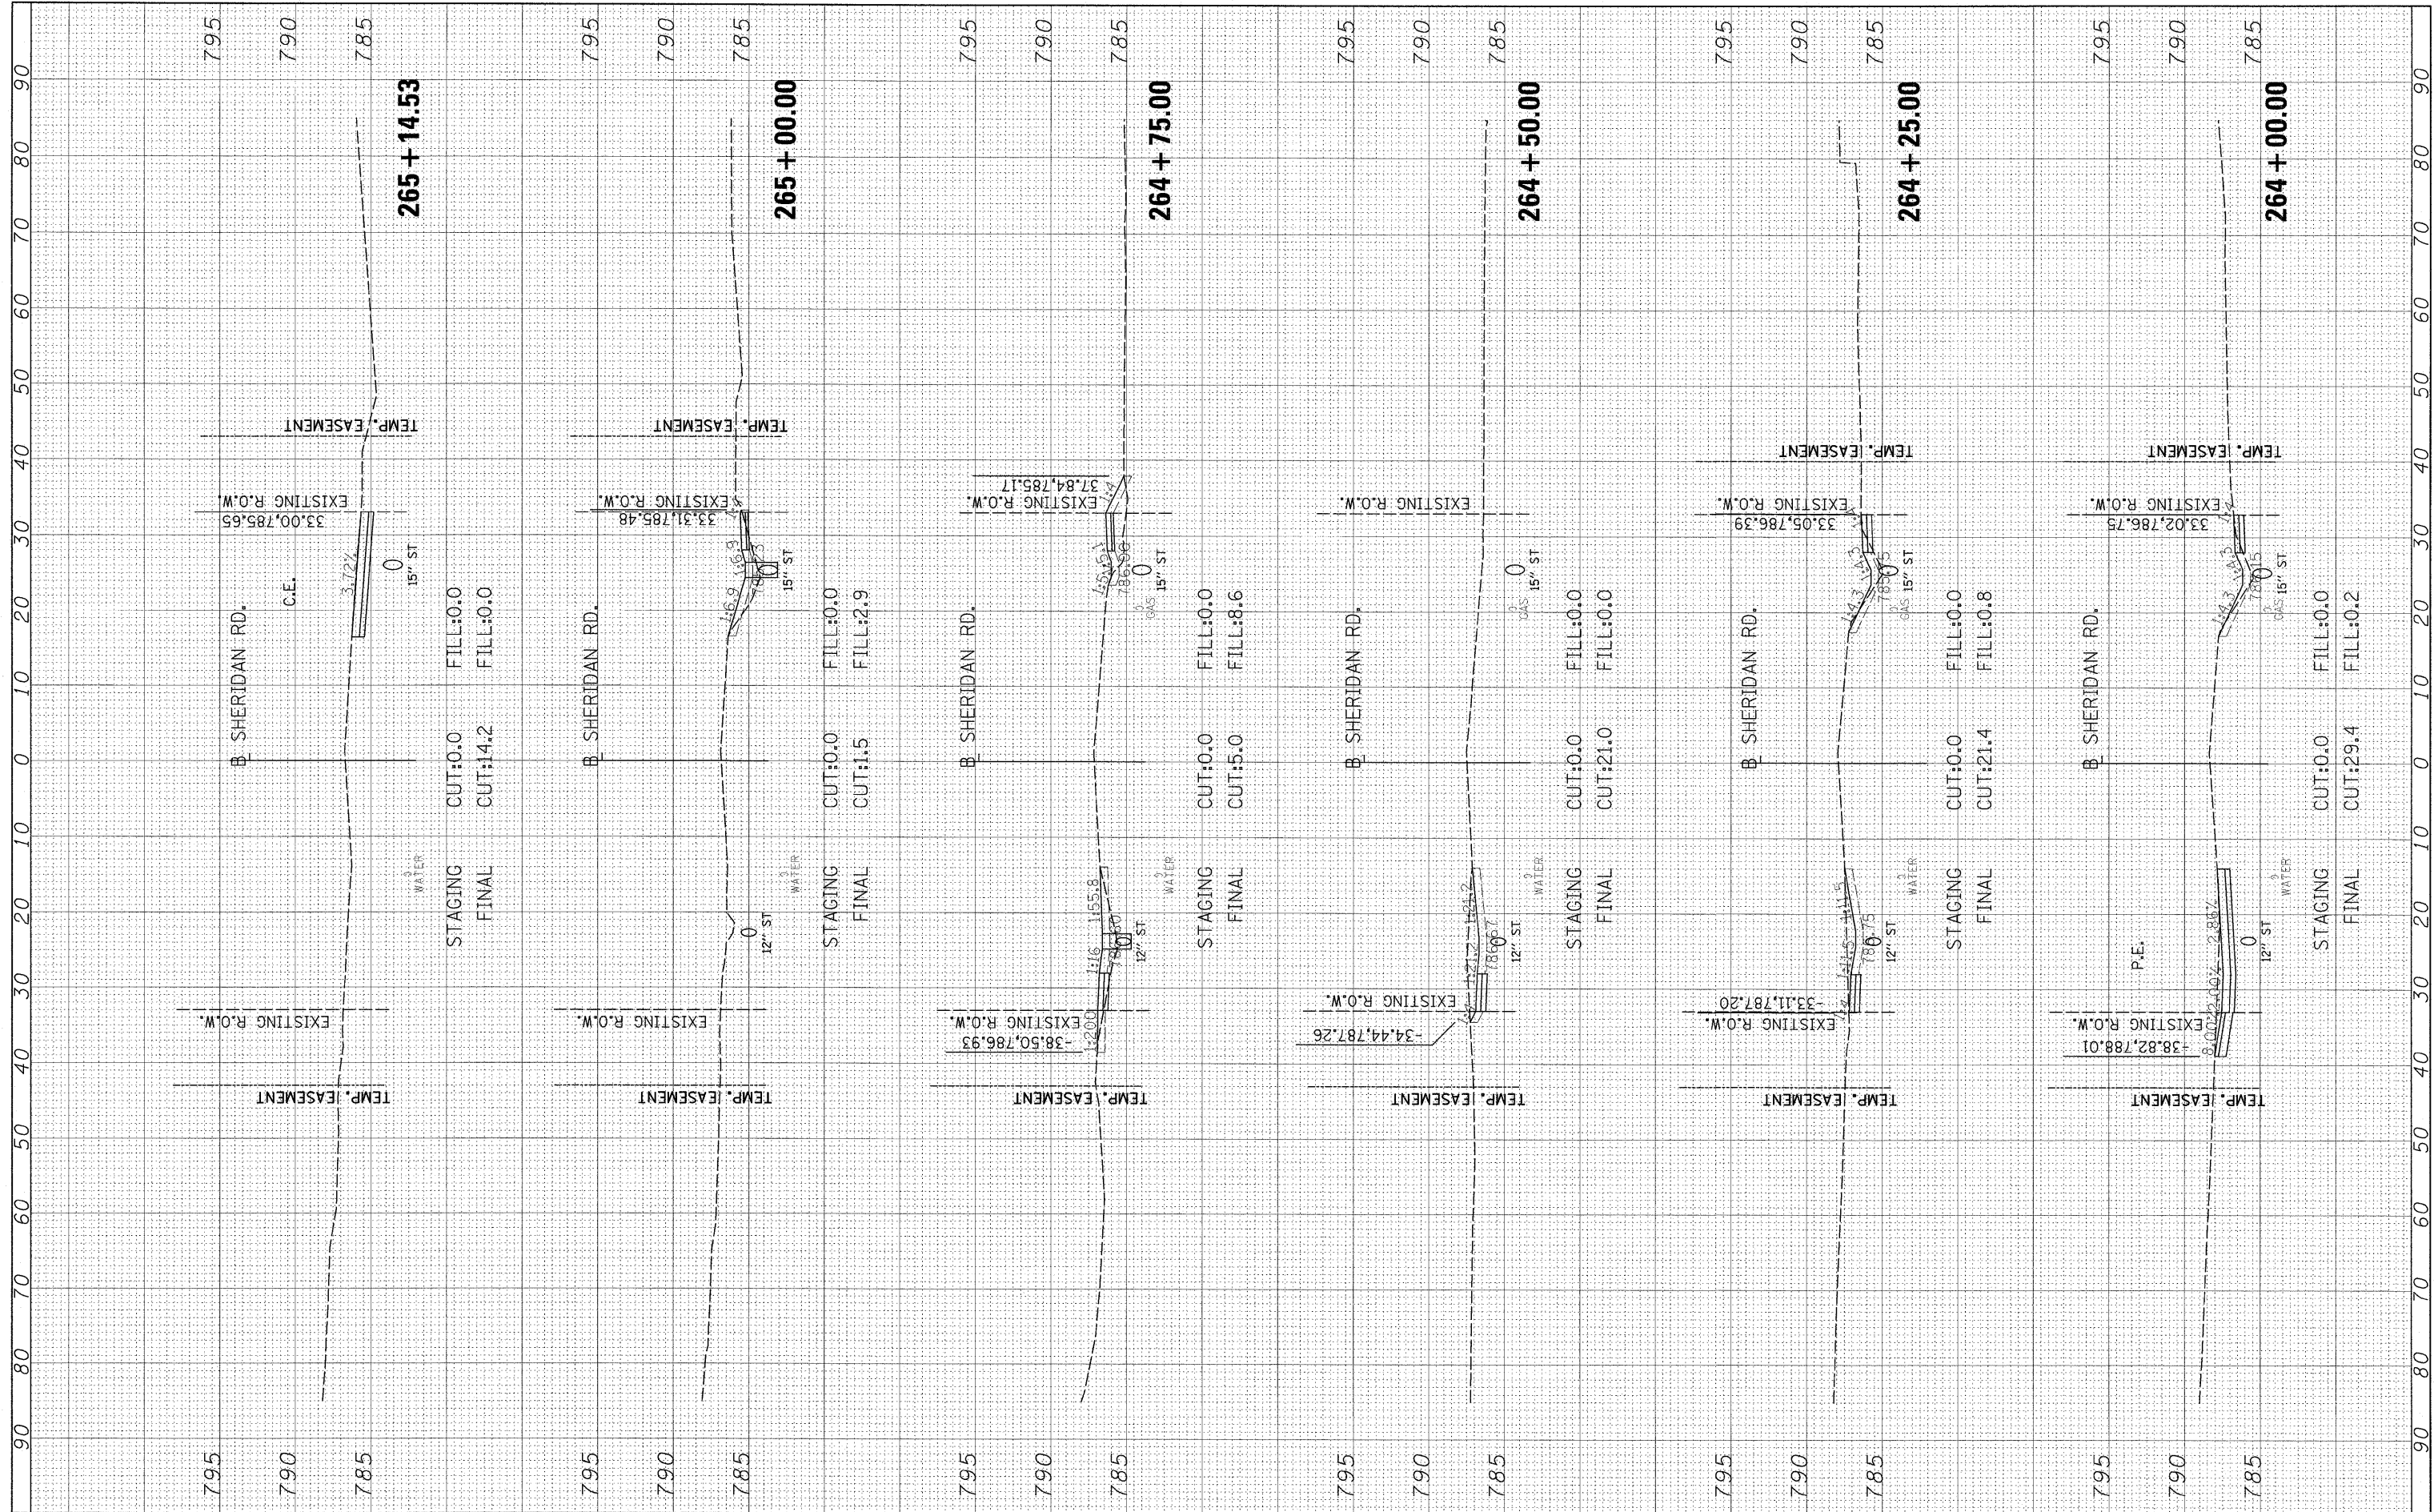

FILE NAME = I:\09\Jobs\09L0027\CADD\Road\Sheet\c-301she.dgn

USER NAME = Ande-00846  
 PLOT SCALE = 1/8"=1'-0"  
 PLOT DATE = 03/29/2010

DESIGNED -  
 DRAWN -  
 CHECKED -  
 DATE -

REVISED -  
 REVISED -  
 REVISED -  
 REVISED -

**STATE OF ILLINOIS  
 DEPARTMENT OF TRANSPORTATION**

**SHERIDAN ROAD  
 CROSS SECTIONS**

SCALE: SHEET NO. OF SHEETS STA. 264+00.00 TO STA. 265+14.53

F.A. RTE.	SECTION	COUNTY	TOTAL SHEETS	SHEET NO.
6647	08-00302-00-TL	PEORIA	102	101
6595	09-00047-02-TL		CONTRACT NO. 89523	
ILLINOIS FED. AID PROJECT ARA-M-5093(139)				