


STATE OF ILLINOIS
DEPARTMENT OF TRANSPORTATION

F.A.U. RTE.	SECTION	COUNTY	TOTAL SHEETS	SHEET NO.
6791	07-00401-25-BR	KNOX	18	4
STA. 44+90.00		TO STA. 47+77.20		
FED. ROAD DIST. NO. -		ILLINOIS FED. AID PROJECT		


BRM-5025(045)
CONTRACT NO. 89557

Existing Railroad Track Elevations

Track	Station	Elevation
North Rail	Sta. 0+81.63	Elev. 756.57
South Rail	Sta. 0+76.54	Elev. 756.58
North Rail	Sta. 0+63.58	Elev. 756.40
South Rail	Sta. 0+58.59	Elev. 756.41

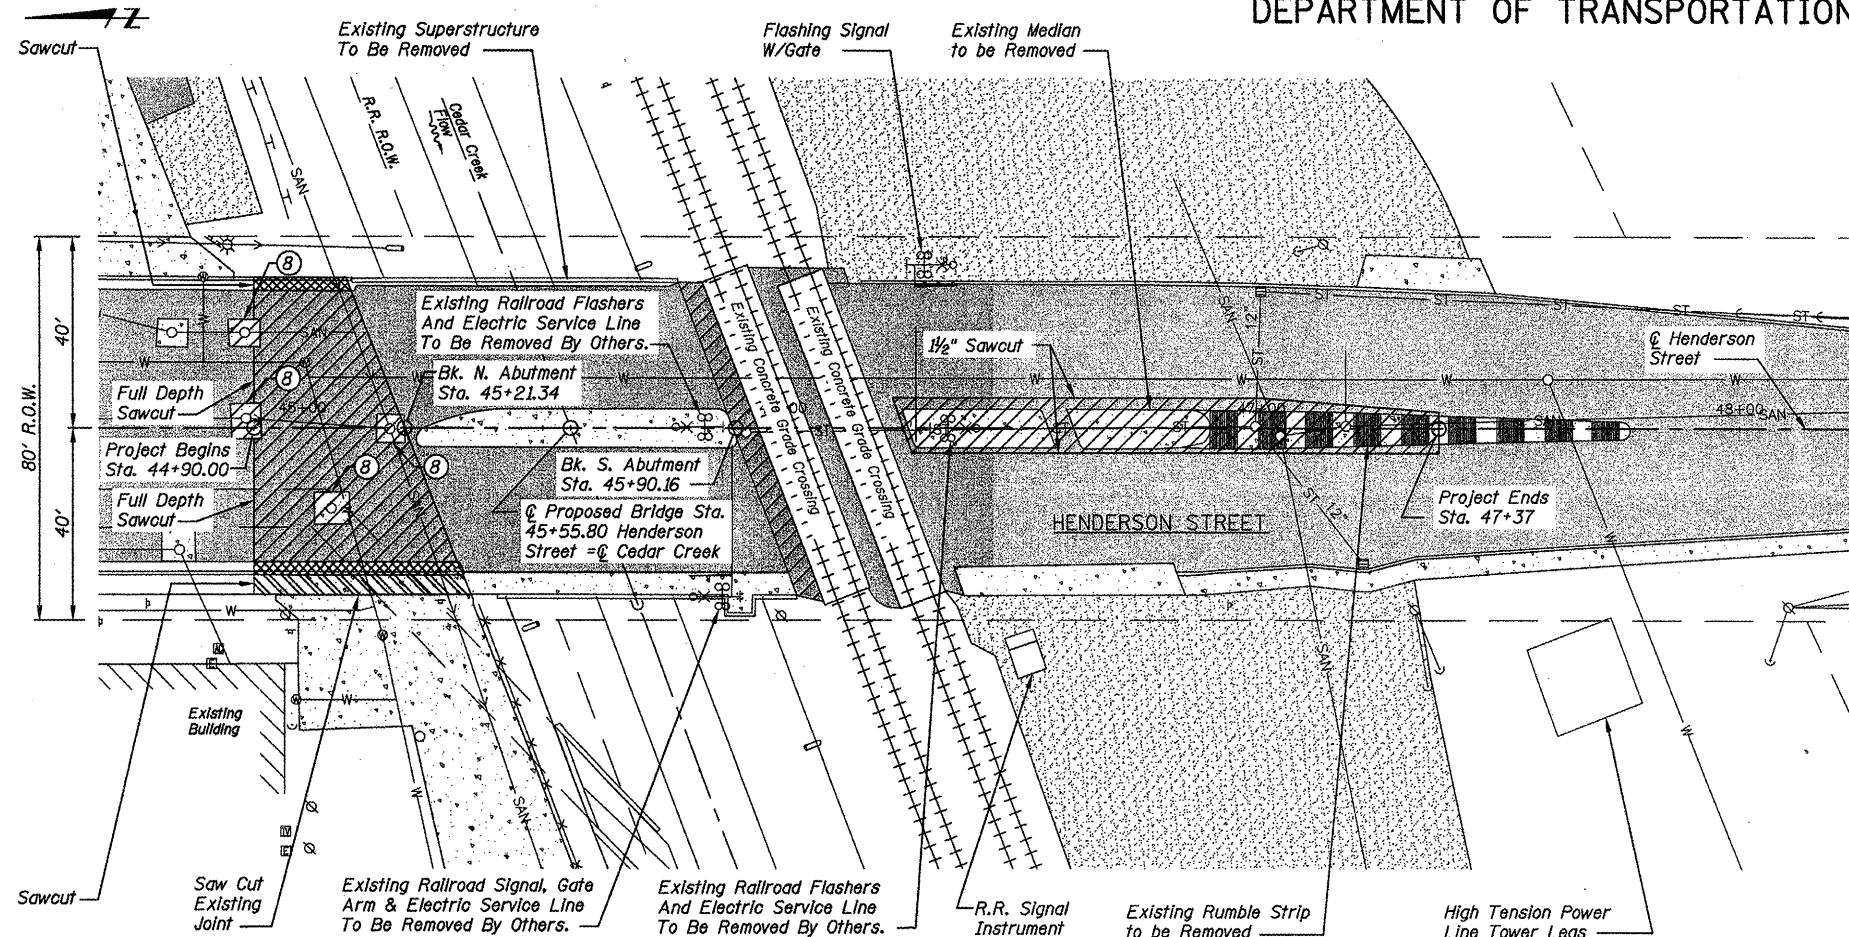

REMOVAL PLAN

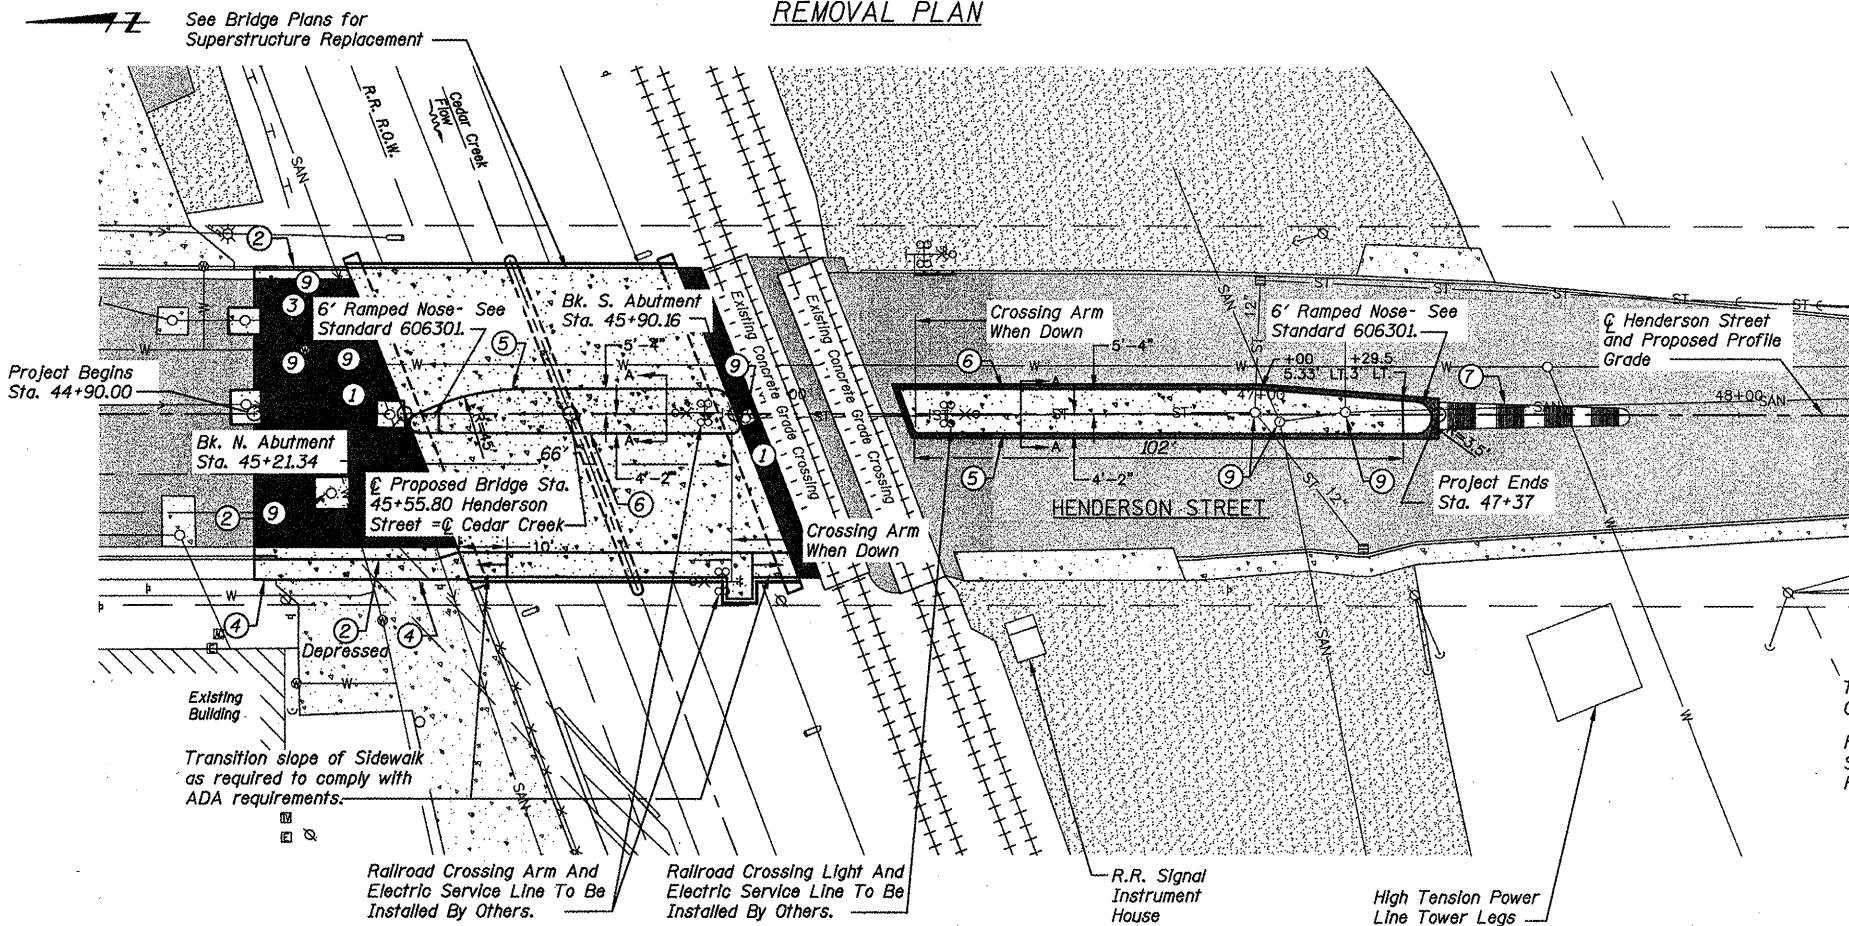


PLAN OF PROPOSED IMPROVEMENTS

LEGEND

- ① Proposed Pavement
- ② Proposed Combination Concrete Curb & Gutter
- ③ Existing Valve Box to be Adjusted
- ④ Proposed P.C.C. Sidewalk, 8"
- ⑤ Proposed Median w/Mountable Type Edge
- ⑥ Proposed Median w/Barrier Type Edge
- ⑦ Existing Rumble Median to Remain
- ⑧ Existing Concrete Manhole Protection to be Removed
- ⑨ Proposed Manhole Adjustment

LEGEND

- Concrete Removal
- Curb and Gutter Removal
- Concrete Sidewalk Removal

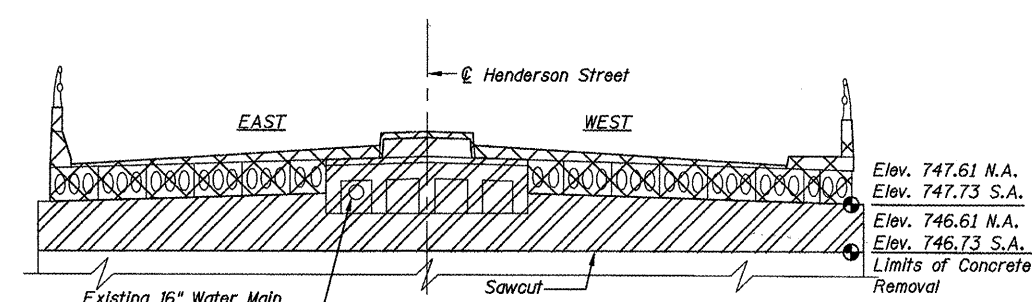

SECTION THRU BRIDGE SUPERSTRUCTURE
SHOWING LIMITS OF CONCRETE REMOVAL AT ABUTMENTS
(Looking South)

LEGEND

- Concrete Removal
- Superstructure Removal

LEGEND

- Concrete Removal
- Superstructure Removal

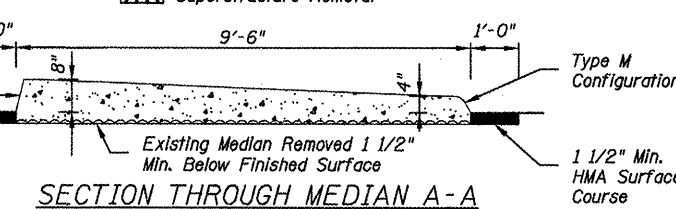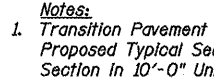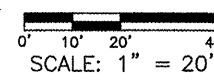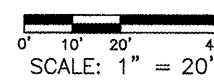

SECTION THROUGH MEDIAN A-A

REVISIONS	
NAME	DATE

ILLINOIS DEPARTMENT OF TRANSPORTATION
**REMOVAL PLAN AND
PLAN OF PROPOSED IMPROVEMENTS**
S. HENDERSON STREET OVER CEDAR CREEK
SECTION 07-00401-25-BR
CITY OF GALESBURG, KNOX COUNTY
STA. 45+55.8 S.N. 048-0024

SCALE: VERT. NONE, HORIZ. NONE
DATE: 08/28/2009

DRAWN BY: BCB
DESIGNED BY: PETERSON
CHECKED BY: PETERSON

Bruner • Cooper & Zuck • Inc.
Consulting Engineers 188 East Simons Street
Galesburg, Illinois 61404
Phone: (309) 343-9282 Fax: (309) 343-9232 E-Mail: bcz@bczinc.com

JOB NO. 290067 FILE NAME: REM3PLN B.dwg