


STATE OF ILLINOIS
DEPARTMENT OF TRANSPORTATION


F.A.U. RTE.	SECTION	COUNTY	TOTAL SHEETS	SHEET NO.
6791	07-00401-25-BR	KNOX	18	17
STA. 44+90.00		TO STA. 47+77.20		
FED. ROAD DIST. NO. _		ILLINOIS	FED. AID PROJECT	
		BRM-5025(045)		CONTRACT NO. 89557

BILL OF MATERIALS


BAR	NO.	SIZE	LENGTH	SHAPE	
b ₅ (E)	8	5	6'-2"	—	
b ₆ (E)	6	4	6'-2"	—	
c ₁ (E)	14	7	7'-0"	—	
d ₅ (E)	24	4	3'-4"	┌	
d ₆ (E)	12	4	4'-0"	┌	
d ₇ (E)	18	4	4'-6"	┌	
Concrete Superstructure				CU YD	1.2
Reinforcement Bars, Epoxy Coated				POUND	370

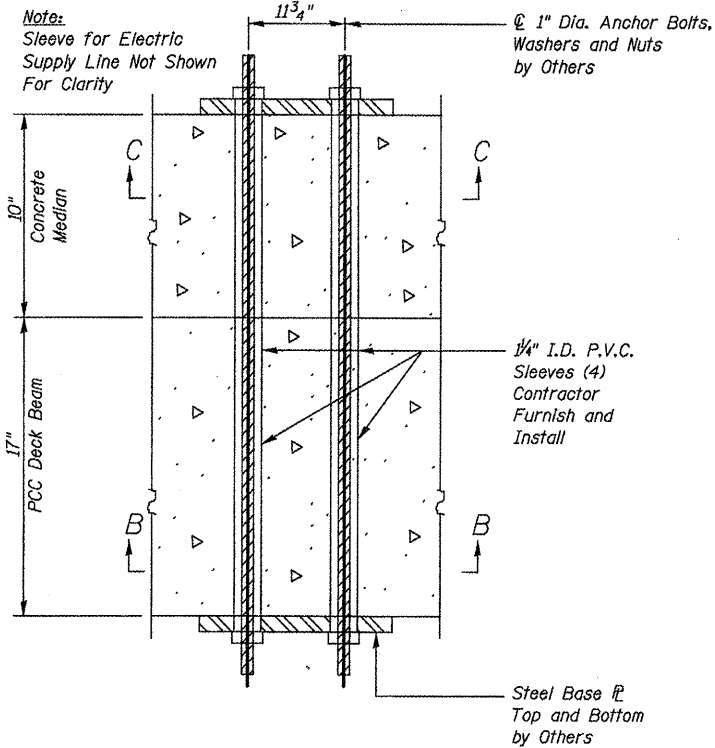


SECTION THRU RAILROAD FLASHING SIGNAL BASE

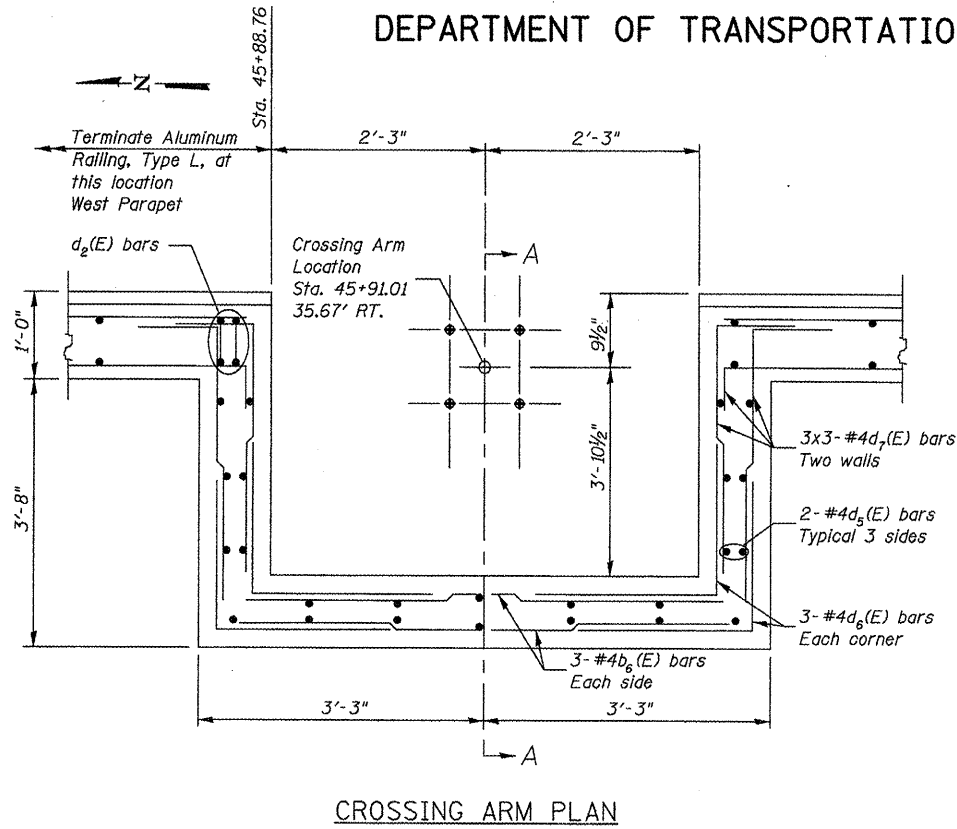


CROSSING ARM PLAN

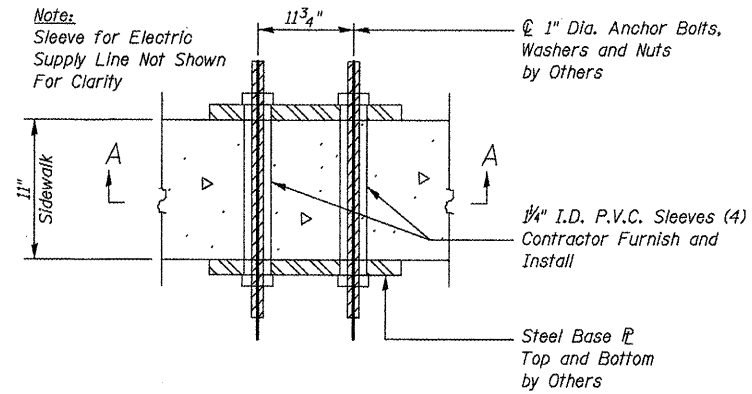


SECTION THRU RAILROAD CROSSING ARM BASE

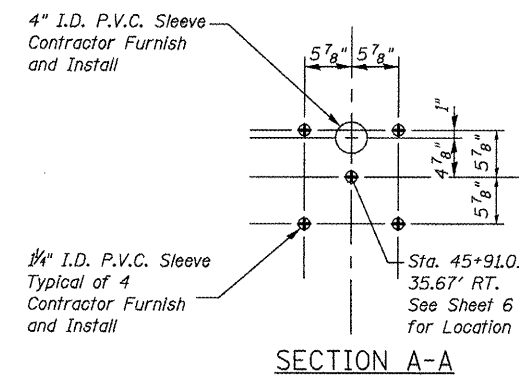


SECTION A-A

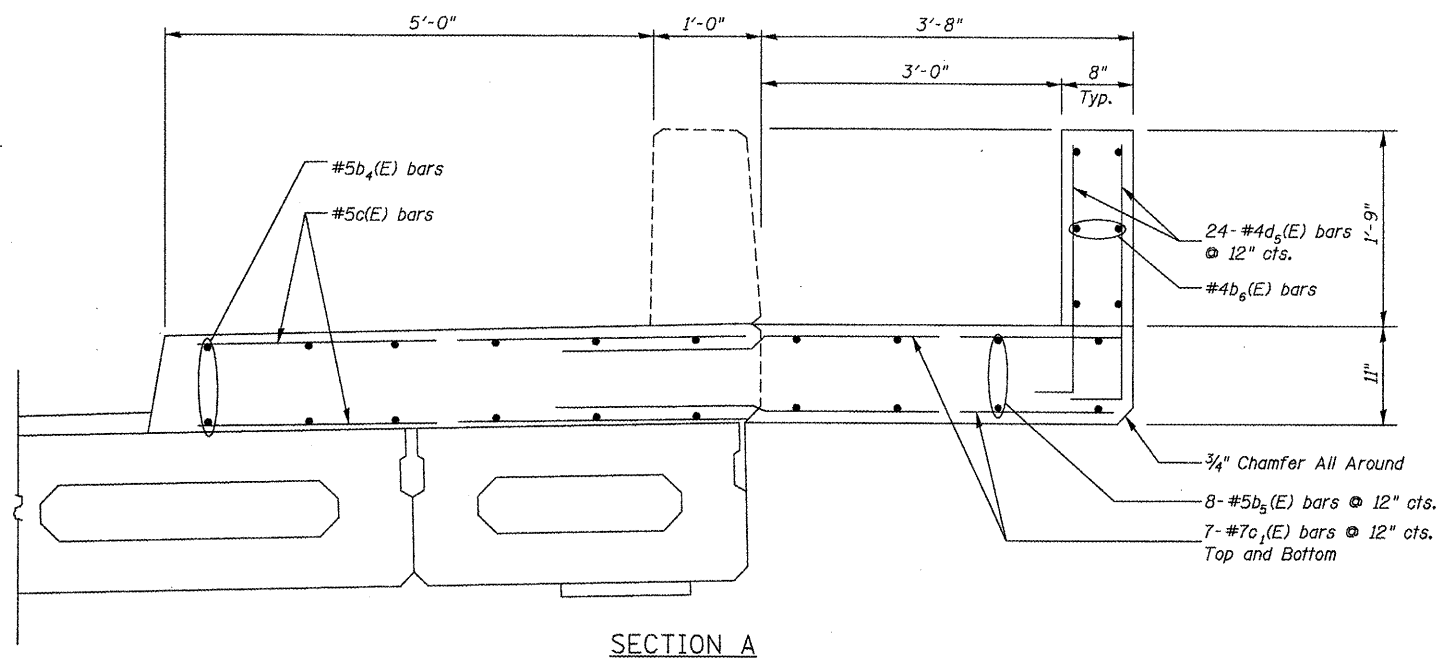




SECTION A

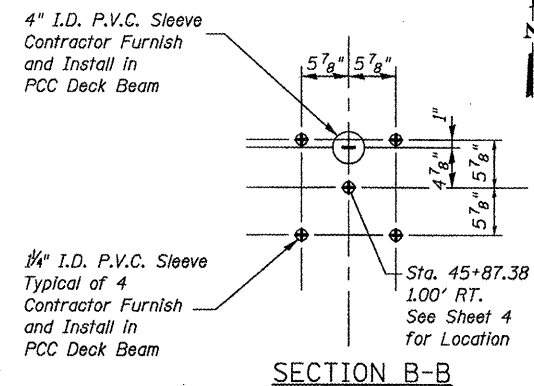

SECTION B-B

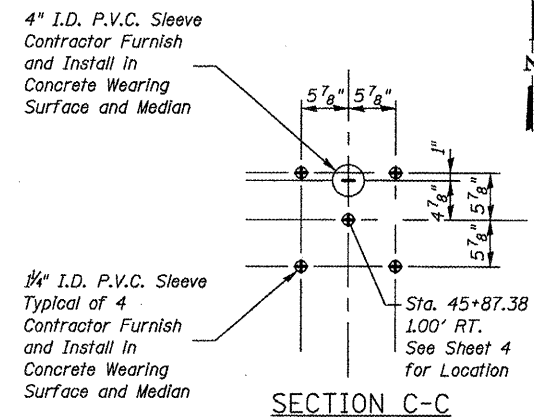

SECTION C-C

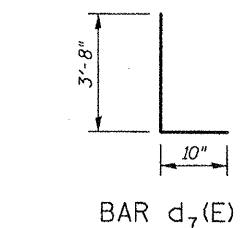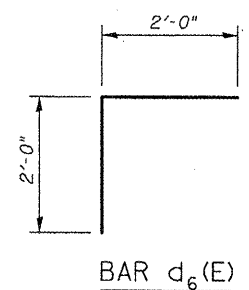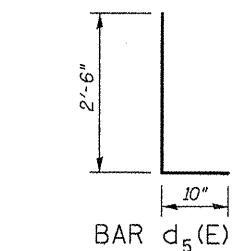

ILLINOIS DEPARTMENT OF TRANSPORTATION
MISCELLANEOUS DETAILS
S. HENDERSON STREET OVER CEDAR CREEK
SECTION 07-00401-25-BR
CITY OF GALESBURG, KNOX COUNTY
STA. 45+55.8 S.N. 048-0024

SCALE: VERT. NONE, HORIZ. NONE. DATE: 08/28/2009

DRAWN BY: RRR
DESIGNED BY: PETERSON
CHECKED BY: PETERSON

Bruner, Cooper & Zuck, Inc.
Consulting Engineers Structural Engineers Land Surveyors
188 East Simons Street Galesburg, Illinois 62401
Phone: (309) 343-2282 Fax: (309) 343-2232 E-Mail: bcz@brunercopzuck.com

JOB NO. 290067 FILE NAME: DETAILS.dwg

REVISIONS	
NAME	DATE