
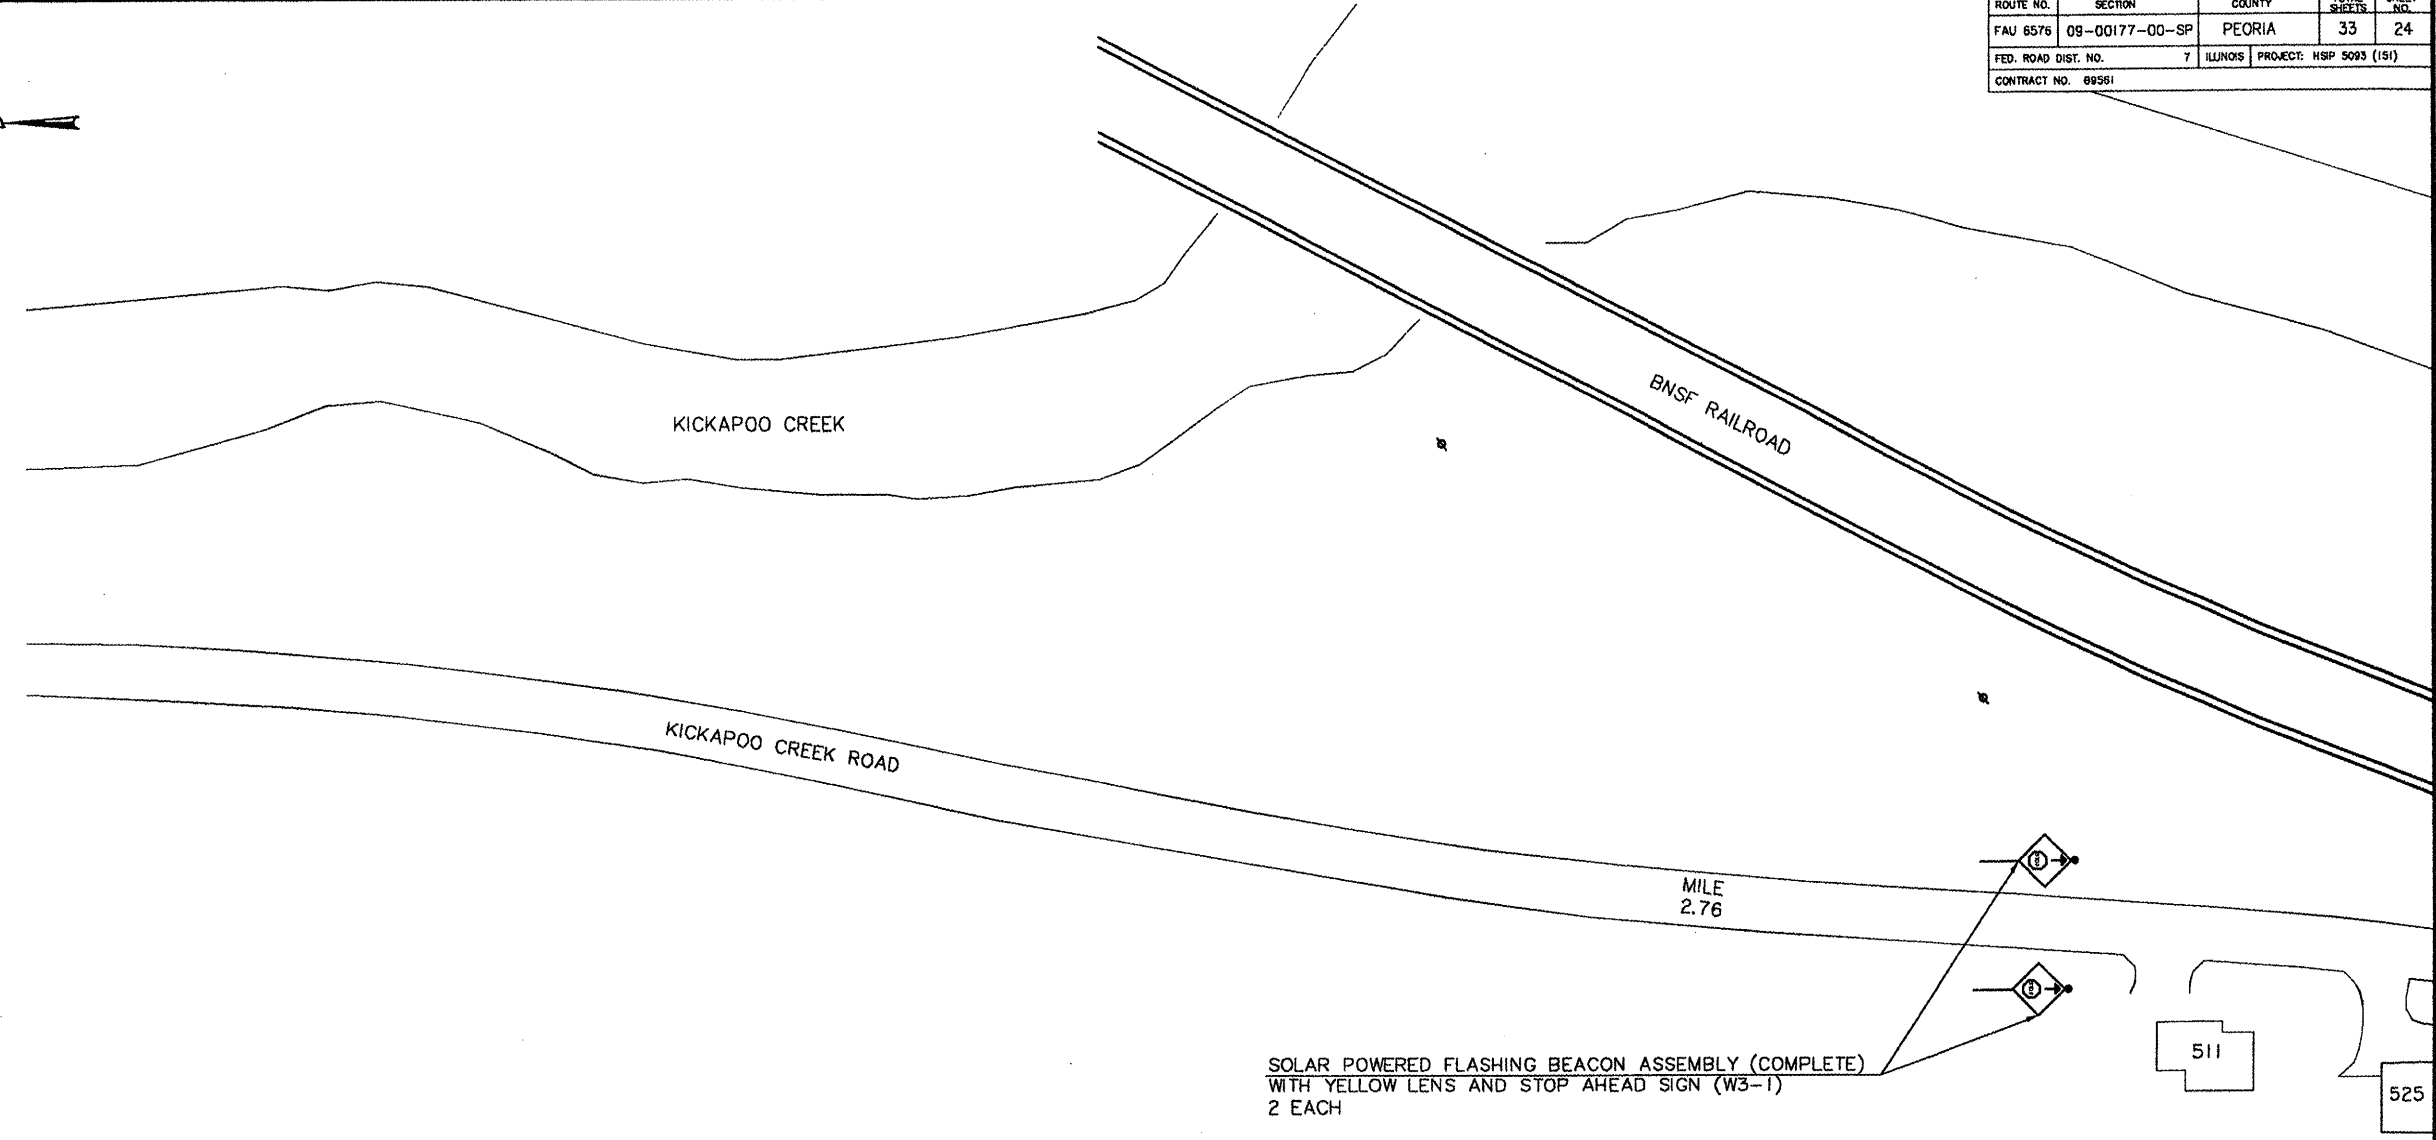


ROUTE NO.	SECTION	COUNTY	TOTAL SHEETS	SHEET NO.
FAU 6576	09-00177-00-SP	PEORIA	33	24
FED. ROAD DIST. NO.	7	ILLINOIS	PROJECT: HSP 9093 (IS)	
CONTRACT NO. 69561				

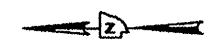

SOLAR POWERED FLASHING BEACON ASSEMBLY (COMPLETE)
 WITH YELLOW LENS AND STOP AHEAD SIGN (W3-1)
 2 EACH

GUARDRAIL AND NEW SIGN LOCATION PLAN
 NOT TO SCALE