



ROUTE NO.	SECTION	COUNTY	TOTAL SHEETS	SHEET NO.
FAU 6576	09-00177-00-SP	PEORIA	33	26
FED. ROAD DIST. NO.	7	ILLINOIS	PROJECT: HSP 5093 (19)	
CONTRACT NO. 89561				

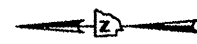

PLACE 3 OBJECT MARKERS  
PARALLEL TO RAILROAD TRACKS

PLACE 4 CHEVRONS (W1-8) EACH DIRECTION THROUGH  
CURVE SPACED AT 30' CENTERS  
MILE 3.15 TO MILE 3.19

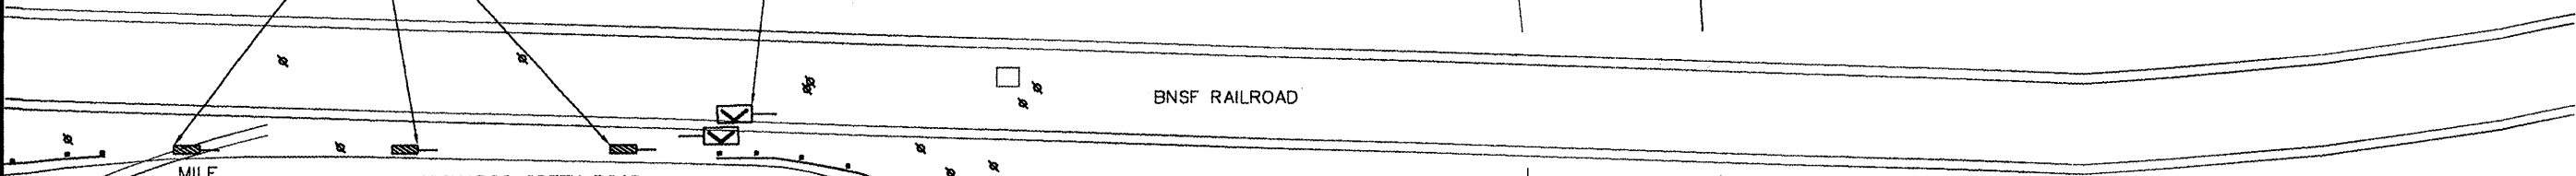

PROP. SPB GUARDRAIL, TY A, 9' POSTS - 150 FOOT  
TBT TYPE 1 (SPL) TANGENT - 2 EACH  
TERMINAL MARKER - DIRECT APPLIED - 2 EACH  
MONODIRECT GUARDRAIL REFLECTORS - 4 EACH  
(TOTAL GUARDRAIL LENGTH = 250 FOOT)  
MILE 3.15 TO MILE 3.19

PLACE 17 CHEVRONS (W1-8) EACH DIRECTION THROUGH  
CURVE SPACED ON 65' CENTERS  
MILE 3.21 TO MILE 3.41

KICKAPOO CREEK ROAD

KICKAPOO CREEK

BNSF RAILROAD

KICKAPOO CREEK ROAD

MILE 3.10

EXEMPT RAILROAD

GUARDRAIL AND NEW SIGN LOCATION PLAN  
NOT TO SCALE