


ROUTE NO.	SECTION	COUNTY	TOTAL SHEETS	SHEET NO.
FAU 6576	09-00177-00-SP	PEORIA	33	27
FED. ROAD DIST. NO. 7		ILLINOIS	PROJECT: HSP 5093 (IS)	
CONTRACT NO. 82561				

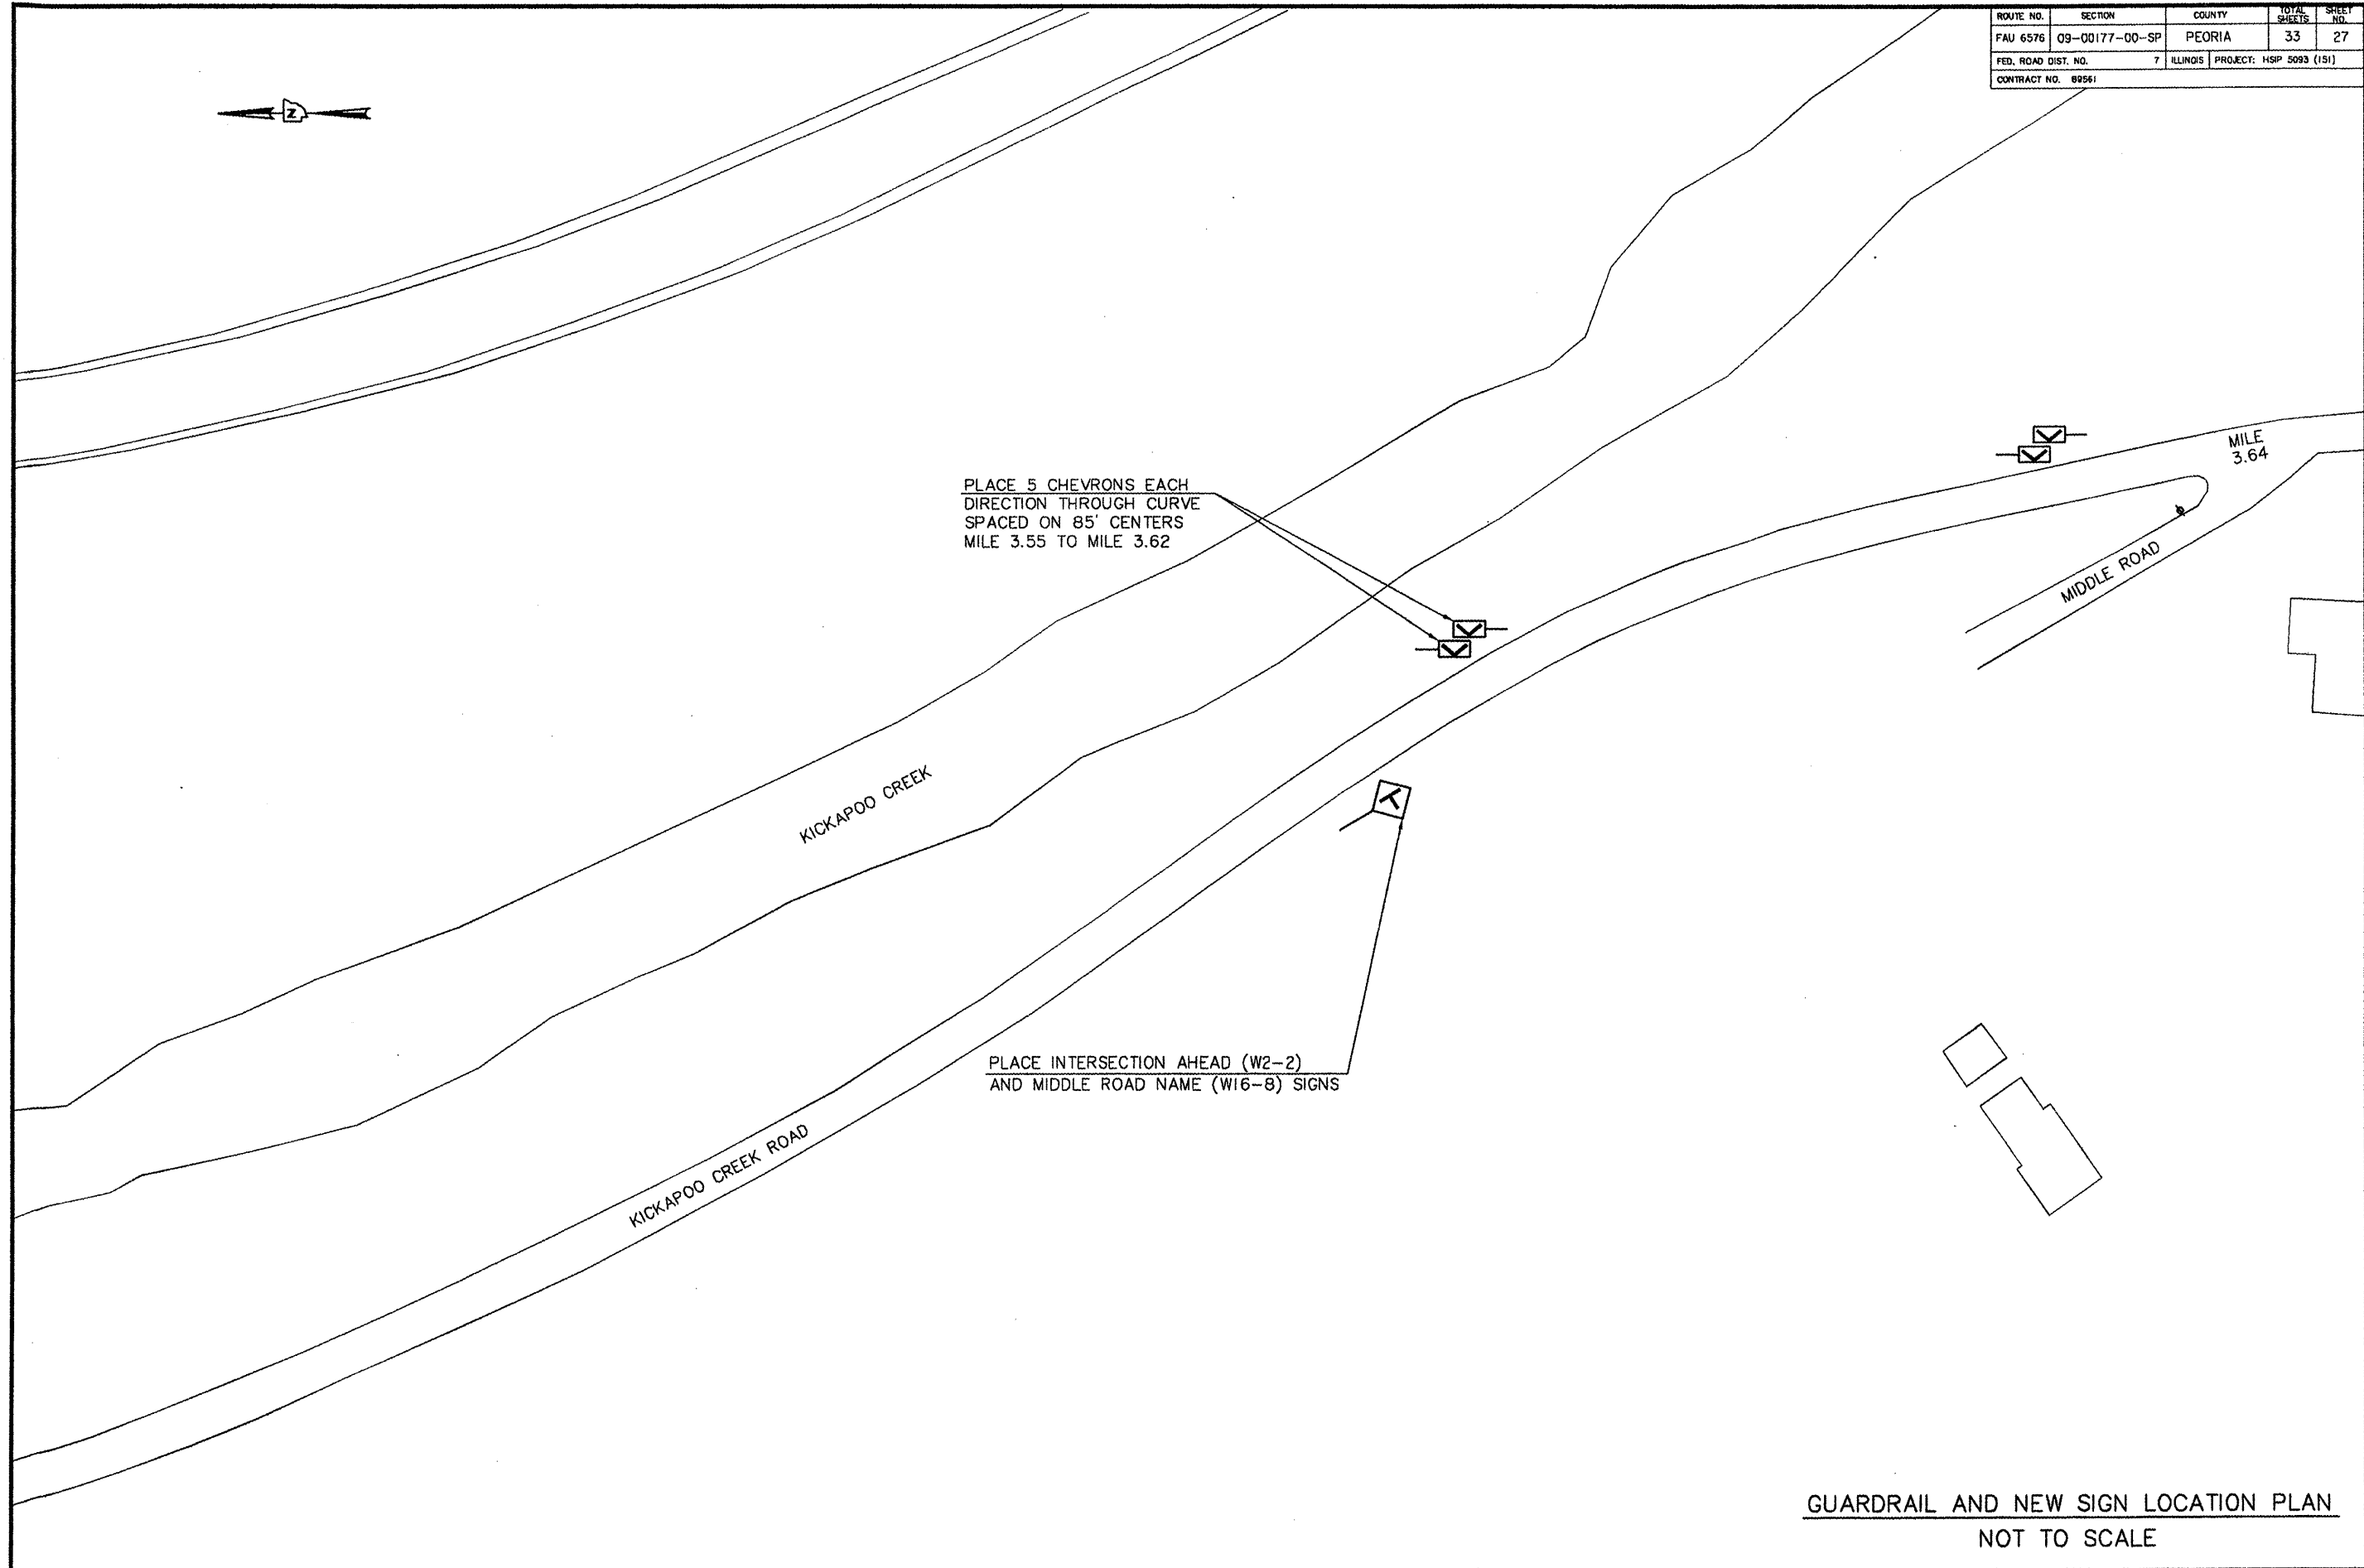

PLACE 5 CHEVRONS EACH
DIRECTION THROUGH CURVE
SPACED ON 85' CENTERS
MILE 3.55 TO MILE 3.62

PLACE INTERSECTION AHEAD (W2-2)
AND MIDDLE ROAD NAME (W16-8) SIGNS

KICKAPOO CREEK

KICKAPOO CREEK ROAD

MIDDLE ROAD

MILE
3.64

GUARDRAIL AND NEW SIGN LOCATION PLAN
NOT TO SCALE