


ROUTE NO.	SECTION	COUNTY	TOTAL SHEETS	SHEET NO.
FAU 6576	09-00177-00-SP	PEORIA	33	28
FED. ROAD DIST. NO.	7	ILLINOIS	PROJECT: HSP 5093 (151)	
CONTRACT NO. 89561				

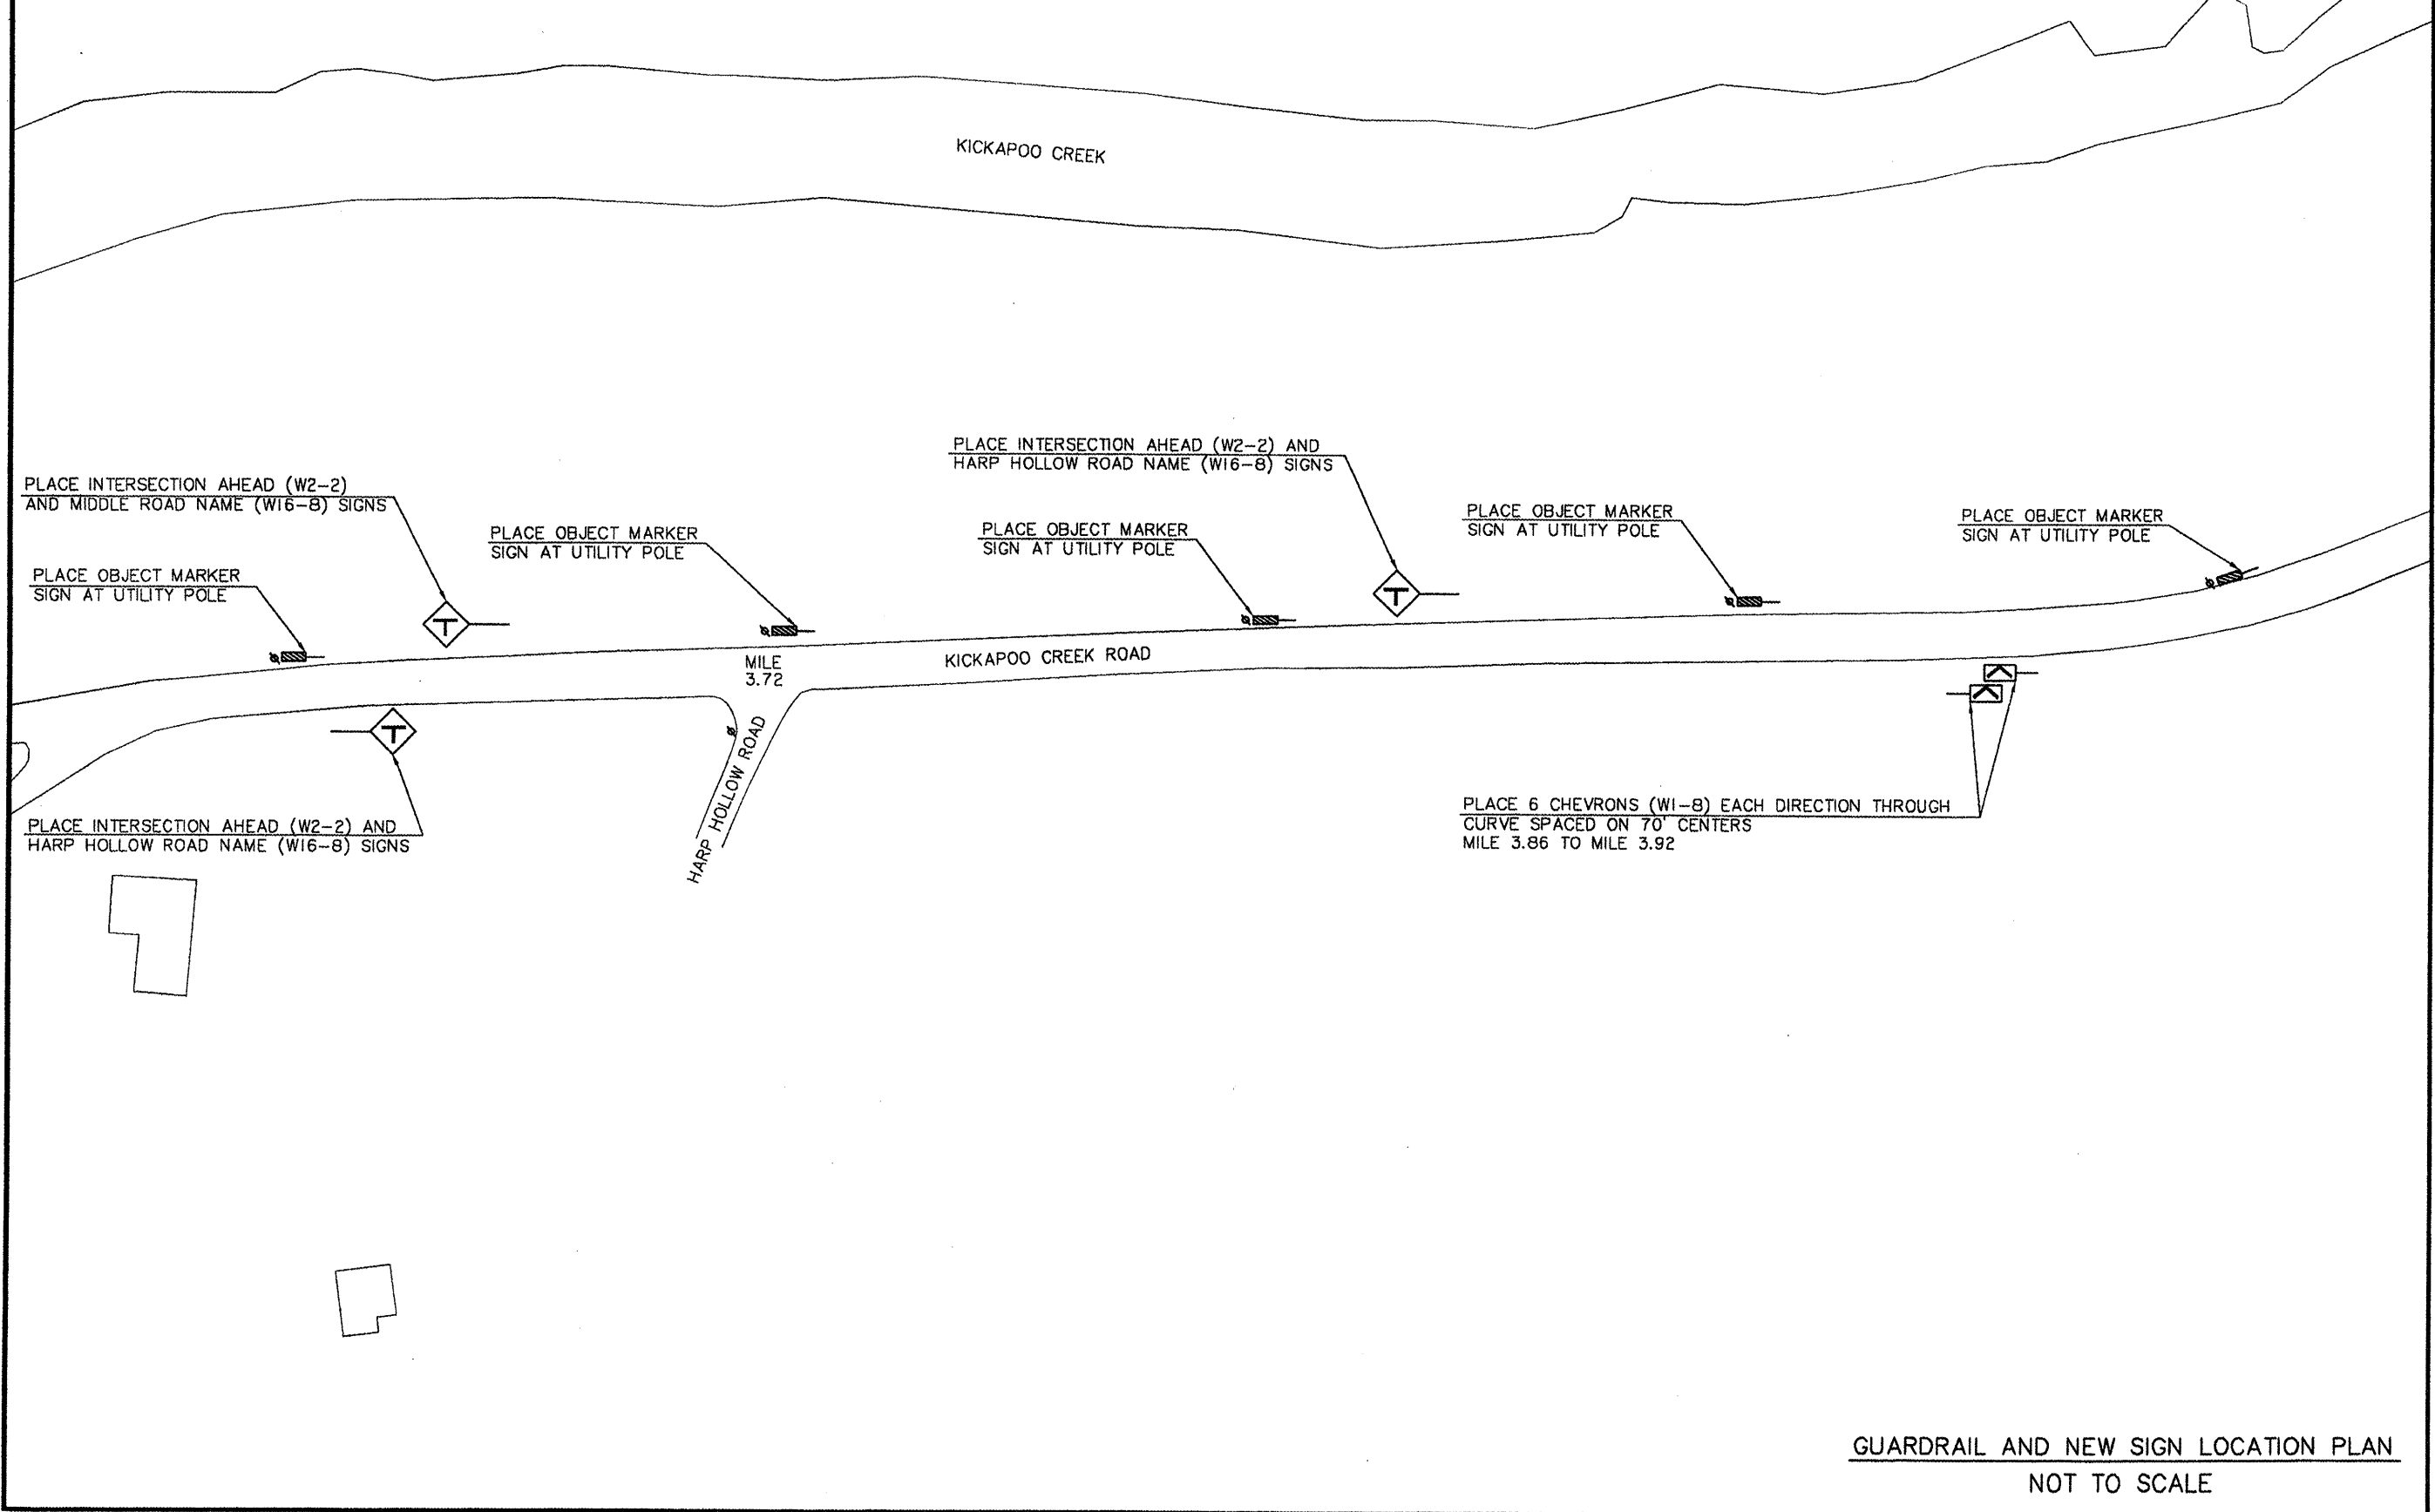

GUARDRAIL AND NEW SIGN LOCATION PLAN
NOT TO SCALE