


| ROUTE NO.           | SECTION        | COUNTY     | TOTAL SHEETS            | SHEET NO. |
|---------------------|----------------|------------|-------------------------|-----------|
| FAU 6576            | 09-00177-00-SP | PEORIA     | 33                      | 32        |
| FED. ROAD DIST. NO. |                | 7 ILLINOIS | PROJECT: HSP 5093 (191) |           |
| CONTRACT NO. 89561  |                |            |                         |           |

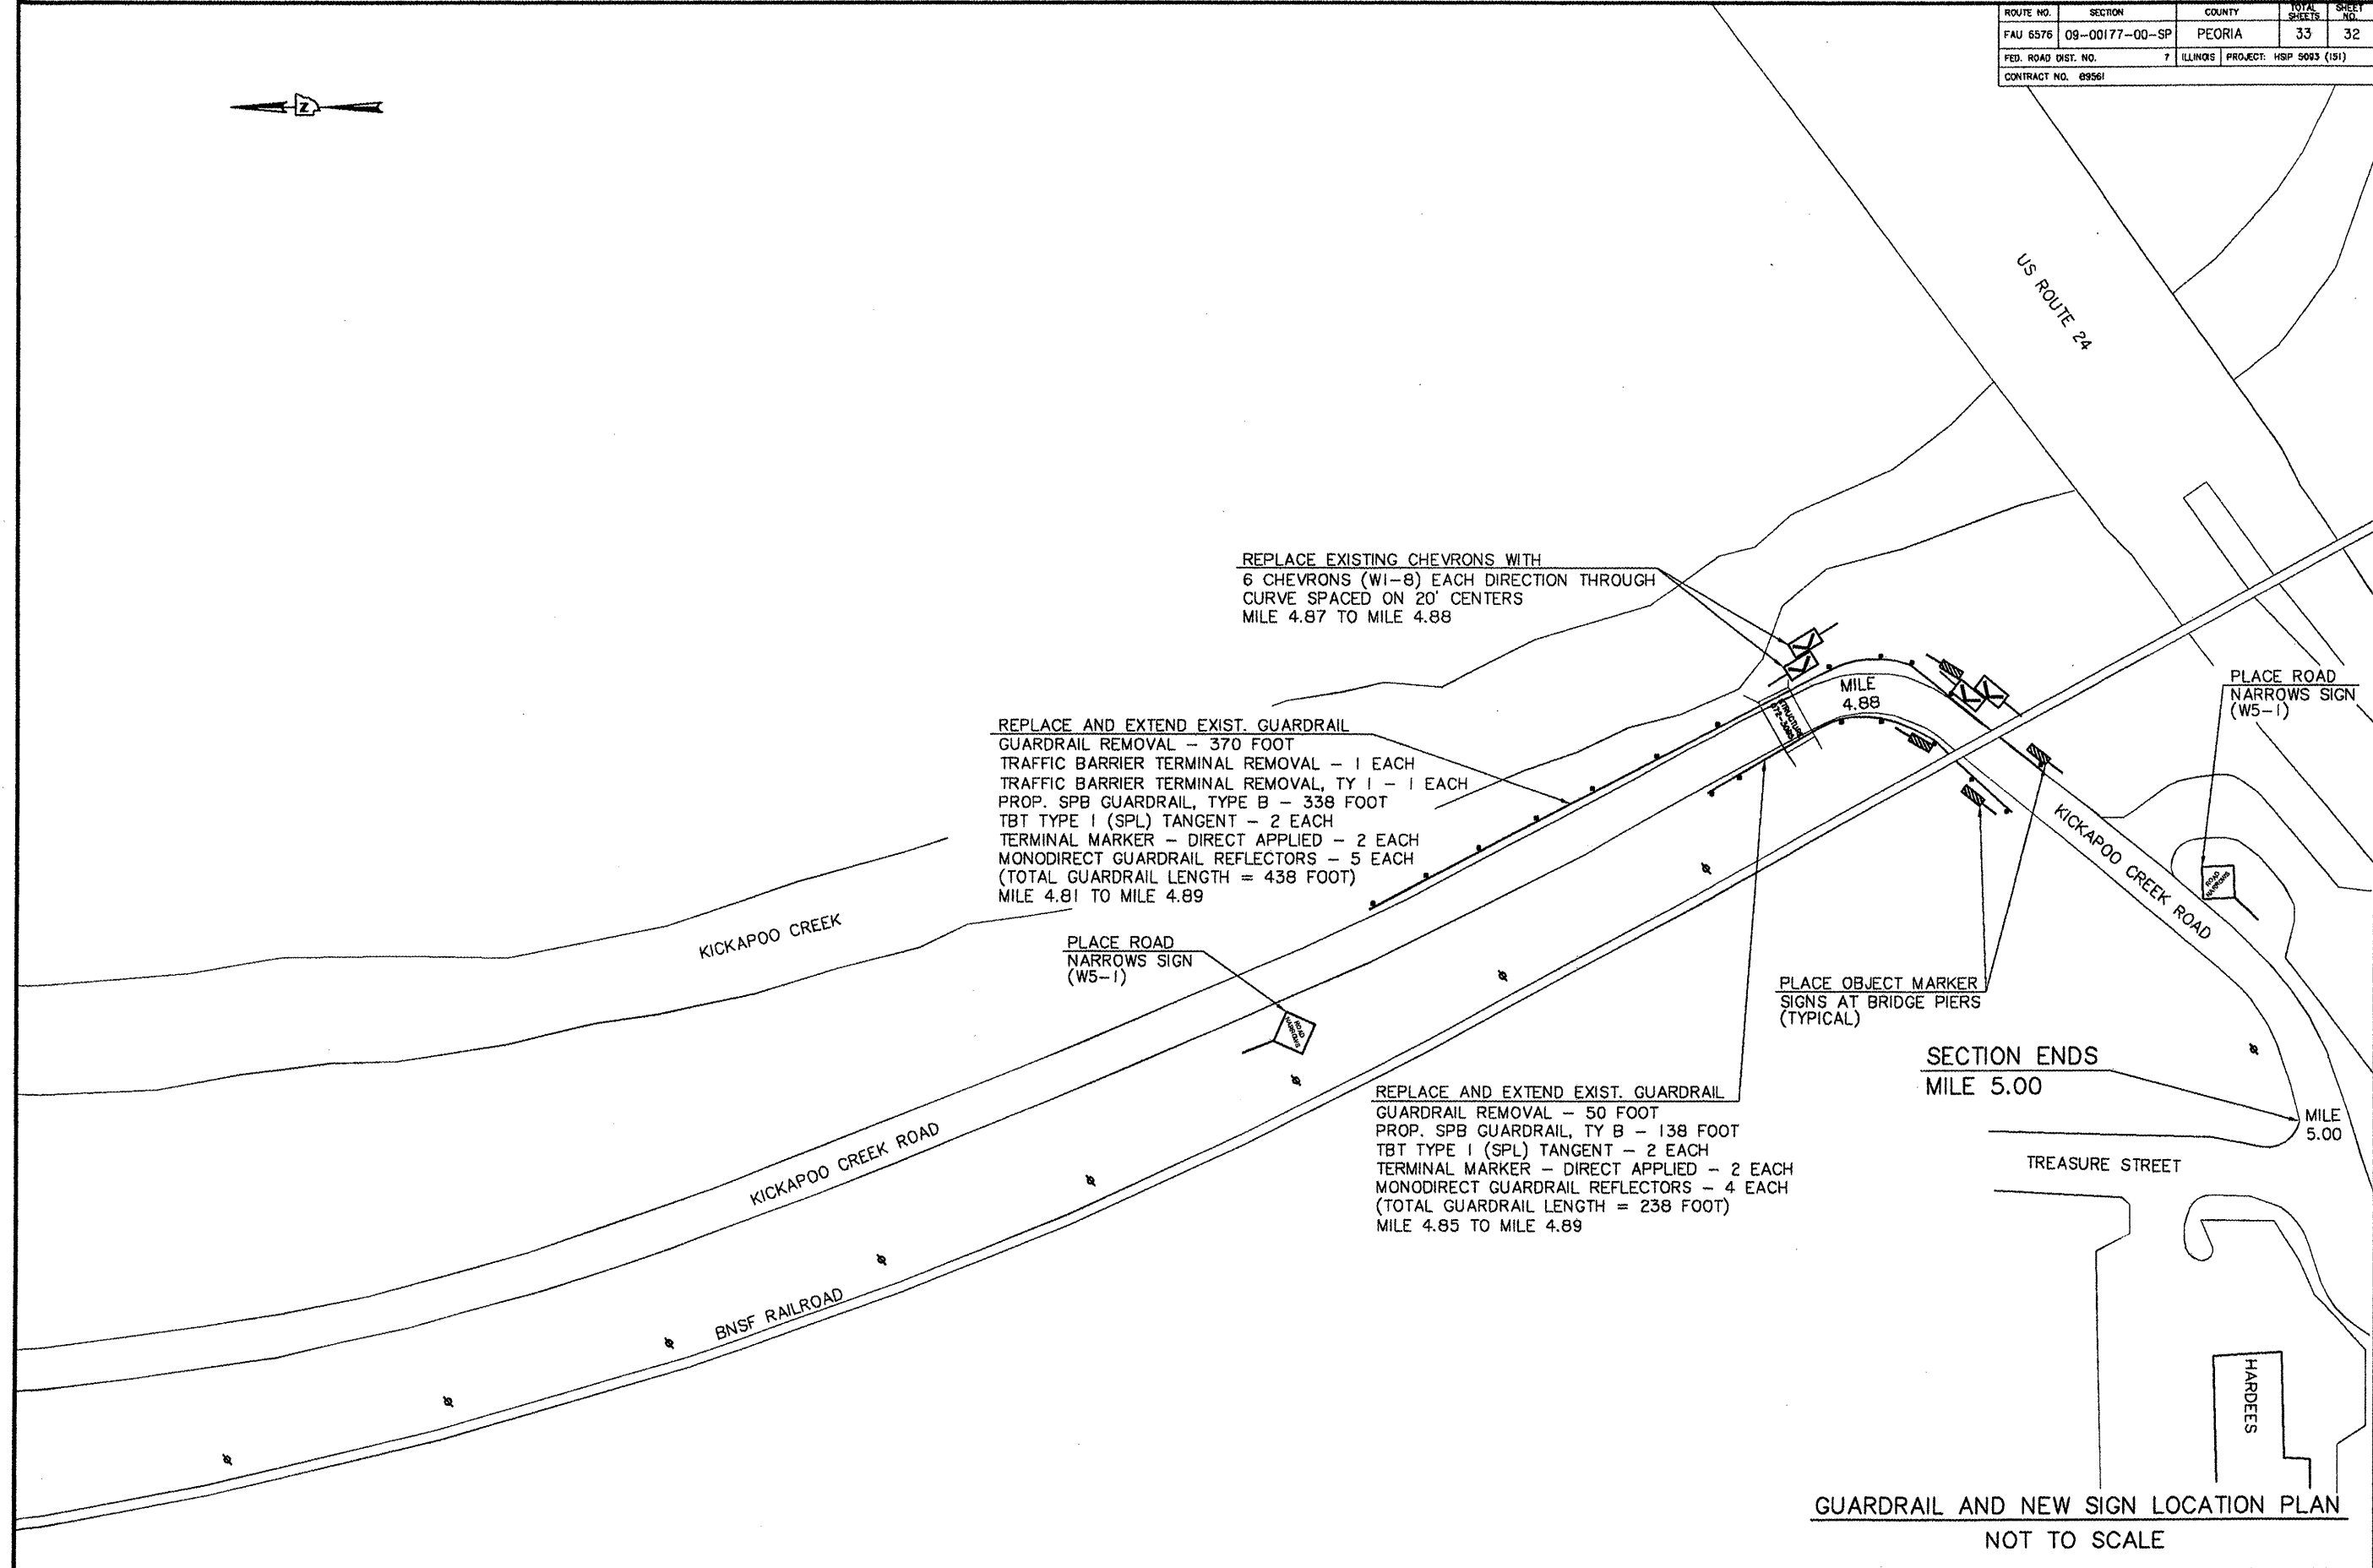

REPLACE EXISTING CHEVRONS WITH  
6 CHEVRONS (W1-8) EACH DIRECTION THROUGH  
CURVE SPACED ON 20' CENTERS  
MILE 4.87 TO MILE 4.88

REPLACE AND EXTEND EXIST. GUARDRAIL  
GUARDRAIL REMOVAL - 370 FOOT  
TRAFFIC BARRIER TERMINAL REMOVAL - 1 EACH  
TRAFFIC BARRIER TERMINAL REMOVAL, TY 1 - 1 EACH  
PROP. SPB GUARDRAIL, TYPE B - 338 FOOT  
TBT TYPE 1 (SPL) TANGENT - 2 EACH  
TERMINAL MARKER - DIRECT APPLIED - 2 EACH  
MONODIRECT GUARDRAIL REFLECTORS - 5 EACH  
(TOTAL GUARDRAIL LENGTH = 438 FOOT)  
MILE 4.81 TO MILE 4.89

PLACE ROAD  
NARROWS SIGN  
(W5-1)

PLACE OBJECT MARKER  
SIGNS AT BRIDGE PIERS  
(TYPICAL)

PLACE ROAD  
NARROWS SIGN  
(W5-1)

REPLACE AND EXTEND EXIST. GUARDRAIL  
GUARDRAIL REMOVAL - 50 FOOT  
PROP. SPB GUARDRAIL, TY B - 138 FOOT  
TBT TYPE 1 (SPL) TANGENT - 2 EACH  
TERMINAL MARKER - DIRECT APPLIED - 2 EACH  
MONODIRECT GUARDRAIL REFLECTORS - 4 EACH  
(TOTAL GUARDRAIL LENGTH = 238 FOOT)  
MILE 4.85 TO MILE 4.89

SECTION ENDS  
MILE 5.00

GUARDRAIL AND NEW SIGN LOCATION PLAN  
NOT TO SCALE