


# PROPOSED TYPICAL CROSS SECTION ①


STATION ① TO STATION ②  
11+18.21 TO 33+89.2

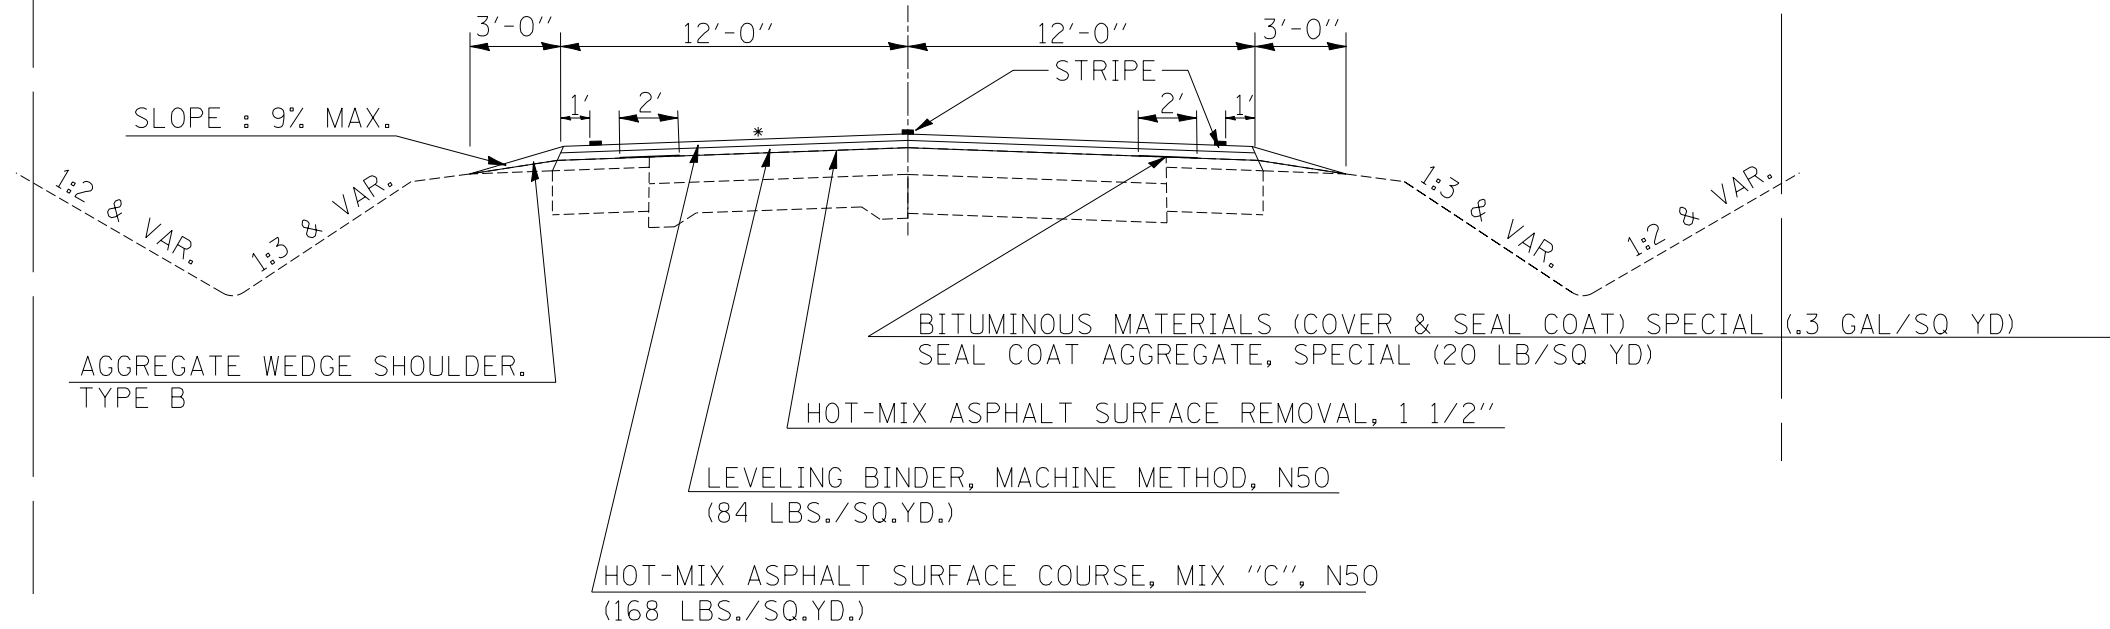

\* MATCH EXISTING SLOPE

# PROPOSED TYPICAL CROSS SECTION ②

STATION ① TO STATION ③  
33+89.2 TO 35+07.0

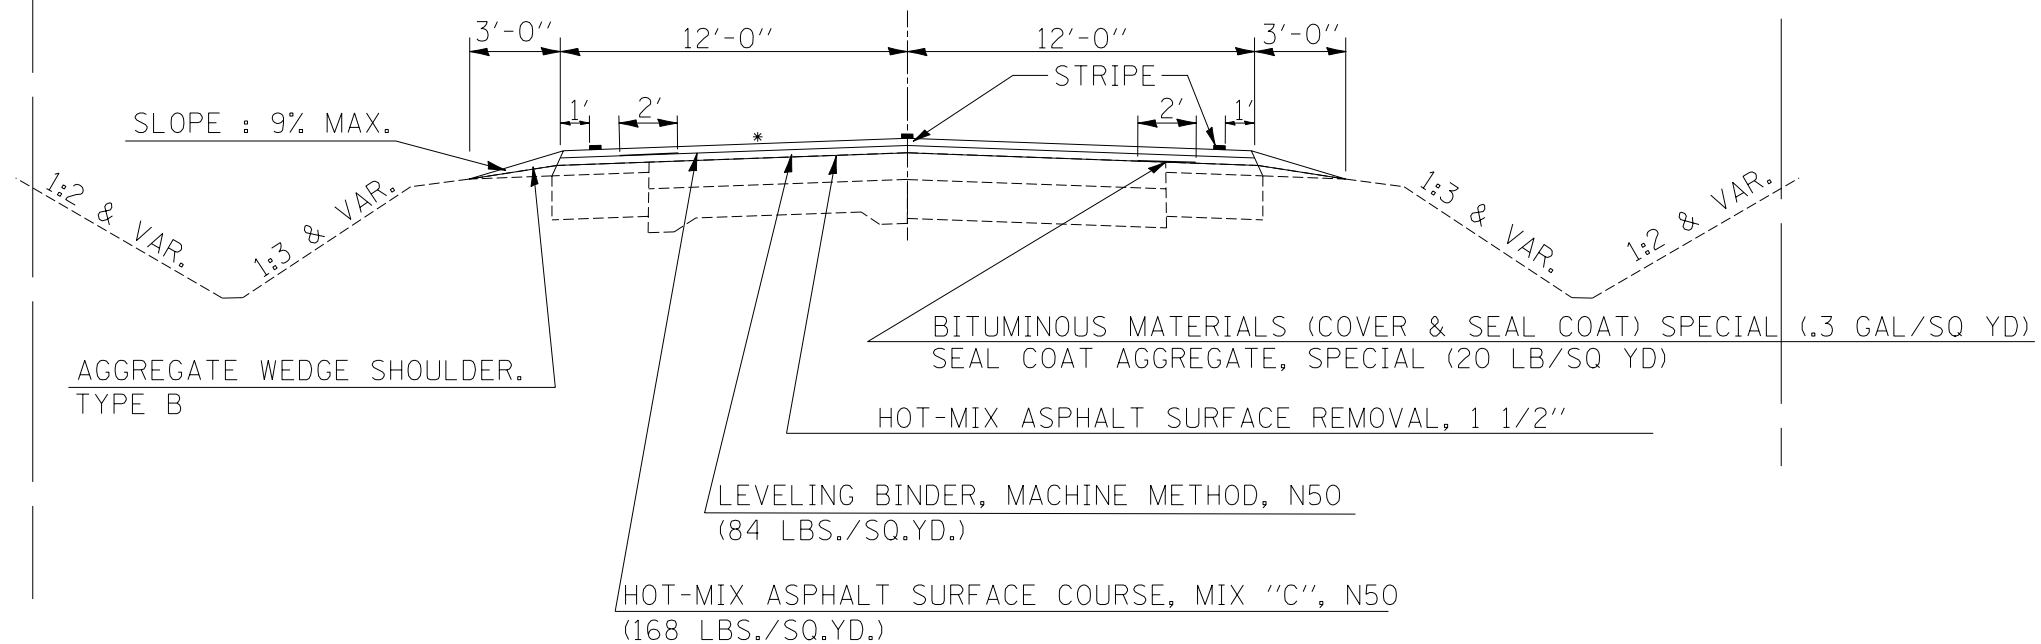

\* MATCH EXISTING SLOPE

FILE NAME =	USER NAME = leroyma	DESIGNED -	REVISED -
c:\pwork\pwork\leryma\d0175388\d950698.dgn		DRAWN -	REVISED -
PLOT SCALE = 40.0251' / IN.		CHECKED -	REVISED -
PLOT DATE = 3/8/2010		DATE -	REVISED -

**STATE OF ILLINOIS  
DEPARTMENT OF TRANSPORTATION**

**PROPOSED TYPICAL CROSS SECTIONS**

SCALE: SHEET NO. OF SHEETS STA. TO STA.

F.A. RTE.	SECTION	COUNTY	TOTAL SHEETS	SHEET NO.
812	(25,24)RS-1	PIATT	28	7
CONTRACT NO. 90915			ILLINOIS FED. AID PROJECT	