


CH 31 (PIPELINE ROAD) EXISTING TYPICAL CROSS SECTION

STA: 87+54 TO 240+12.5
(OMISSION STA: 80+27.5 TO STA: 87+54)
(OMISSION STA: 240+12.50 TO STA: 241+02.50)

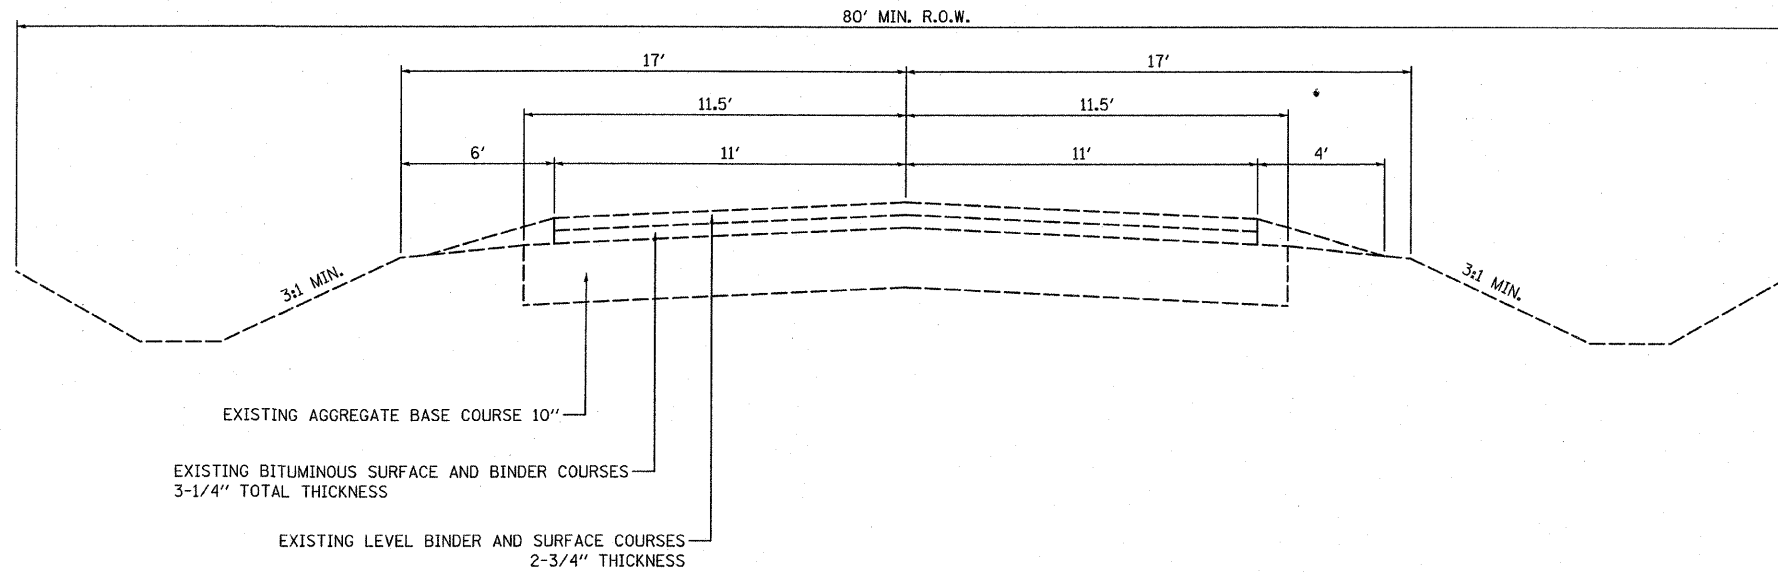

FILE NAME =	USER NAME = BUSERS	DESIGNED =	REVISED =
SPLELS		DRAWN = EJC	REVISED =
		CHECKED =	REVISED =
		DATE =	REVISED =
PLOT SCALE = SSCALR			
PLOT DATE = SDATR			

**STATE OF ILLINOIS
DEPARTMENT OF TRANSPORTATION**

EXISTING TYPICAL CROSS SECTIONS

SCALE: NO SCALE SHEET NO. 1 OF 1 SHEETS STA. TO STA.

F.A. RTE.	SECTION	COUNTY	TOTAL SHEETS	SHEET NO.
1472	07-00073-09-WR	McLEAN	8	2
CONTRACT NO. 91434				
FED. ROAD DIST. NO. 6 ILLINOIS FED. AID PROJECT				