


SUGGESTED CUT SECTION
CONSTRUCT AS SHOWN IN
STATION CROSS SECTIONS

TYPICAL CROSS SECTION

STA. 9+50 TO 10+50

TRANSITION FROM THE PROPOSED ROADWAY TO THE EXISTING
ROADWAY IS TO BE CONSTRUCTED FROM STA. 9+50 TO 10+00
AND STA. 10+00 TO 10+50.

SUGGESTED FILL SECTION
CONSTRUCT AS SHOWN IN
STATION CROSS SECTIONS

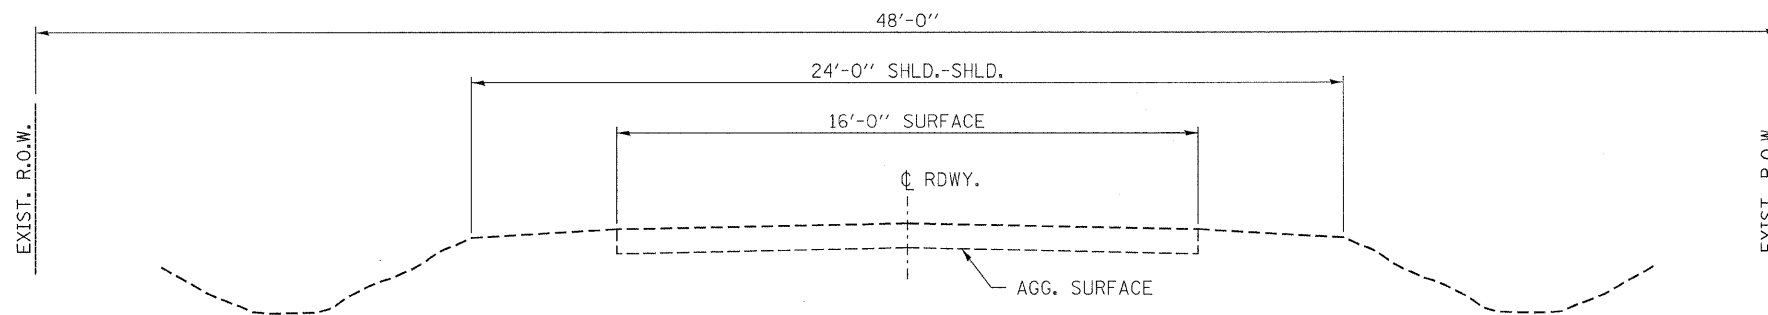

EXISTING CROSS SECTION

STA. 9+50 TO 10+50

FILE NAME = 090268-sht-typsections.dgn	USER NAME =	DESIGNED - A.S.L.	REVISED -	STATE OF ILLINOIS VERMILION COUNTY HIGHWAY DEPARTMENT	HLR	TYPICAL CROSS SECTIONS 570 E. ROAD		T.R.	SECTION	COUNTY	TOTAL SHEETS	SHEET NO.
		DRAWN - D.A.B.	REVISED -			58	08-17127-00-BR	VERMILION	10	3		
	PLOT SCALE =	CHECKED - S.W.M.	REVISED -			SIDELL ROAD DISTRICT		CONTRACT NO. 91438				
	PLOT DATE = 3/3/2010	DATE - 02/05/10	REVISED -			SCALE:	SHEET NO.	OF SHEETS	STA.	TO STA.	FED. ROAD DIST. NO.	ILLINOIS FED. AID PROJECT BROS-01831041