


DATE	
BY	
FINAL SURVEY	SURVEYED
NOTE BOOK	PLOTTED
NO.	TEMPLATE
	AREAS CHECKED

DATE	
BY	
ORIGINAL SURVEY	SURVEYED
NOTE BOOK	PLOTTED
NO.	TEMPLATE
	AREAS CHECKED

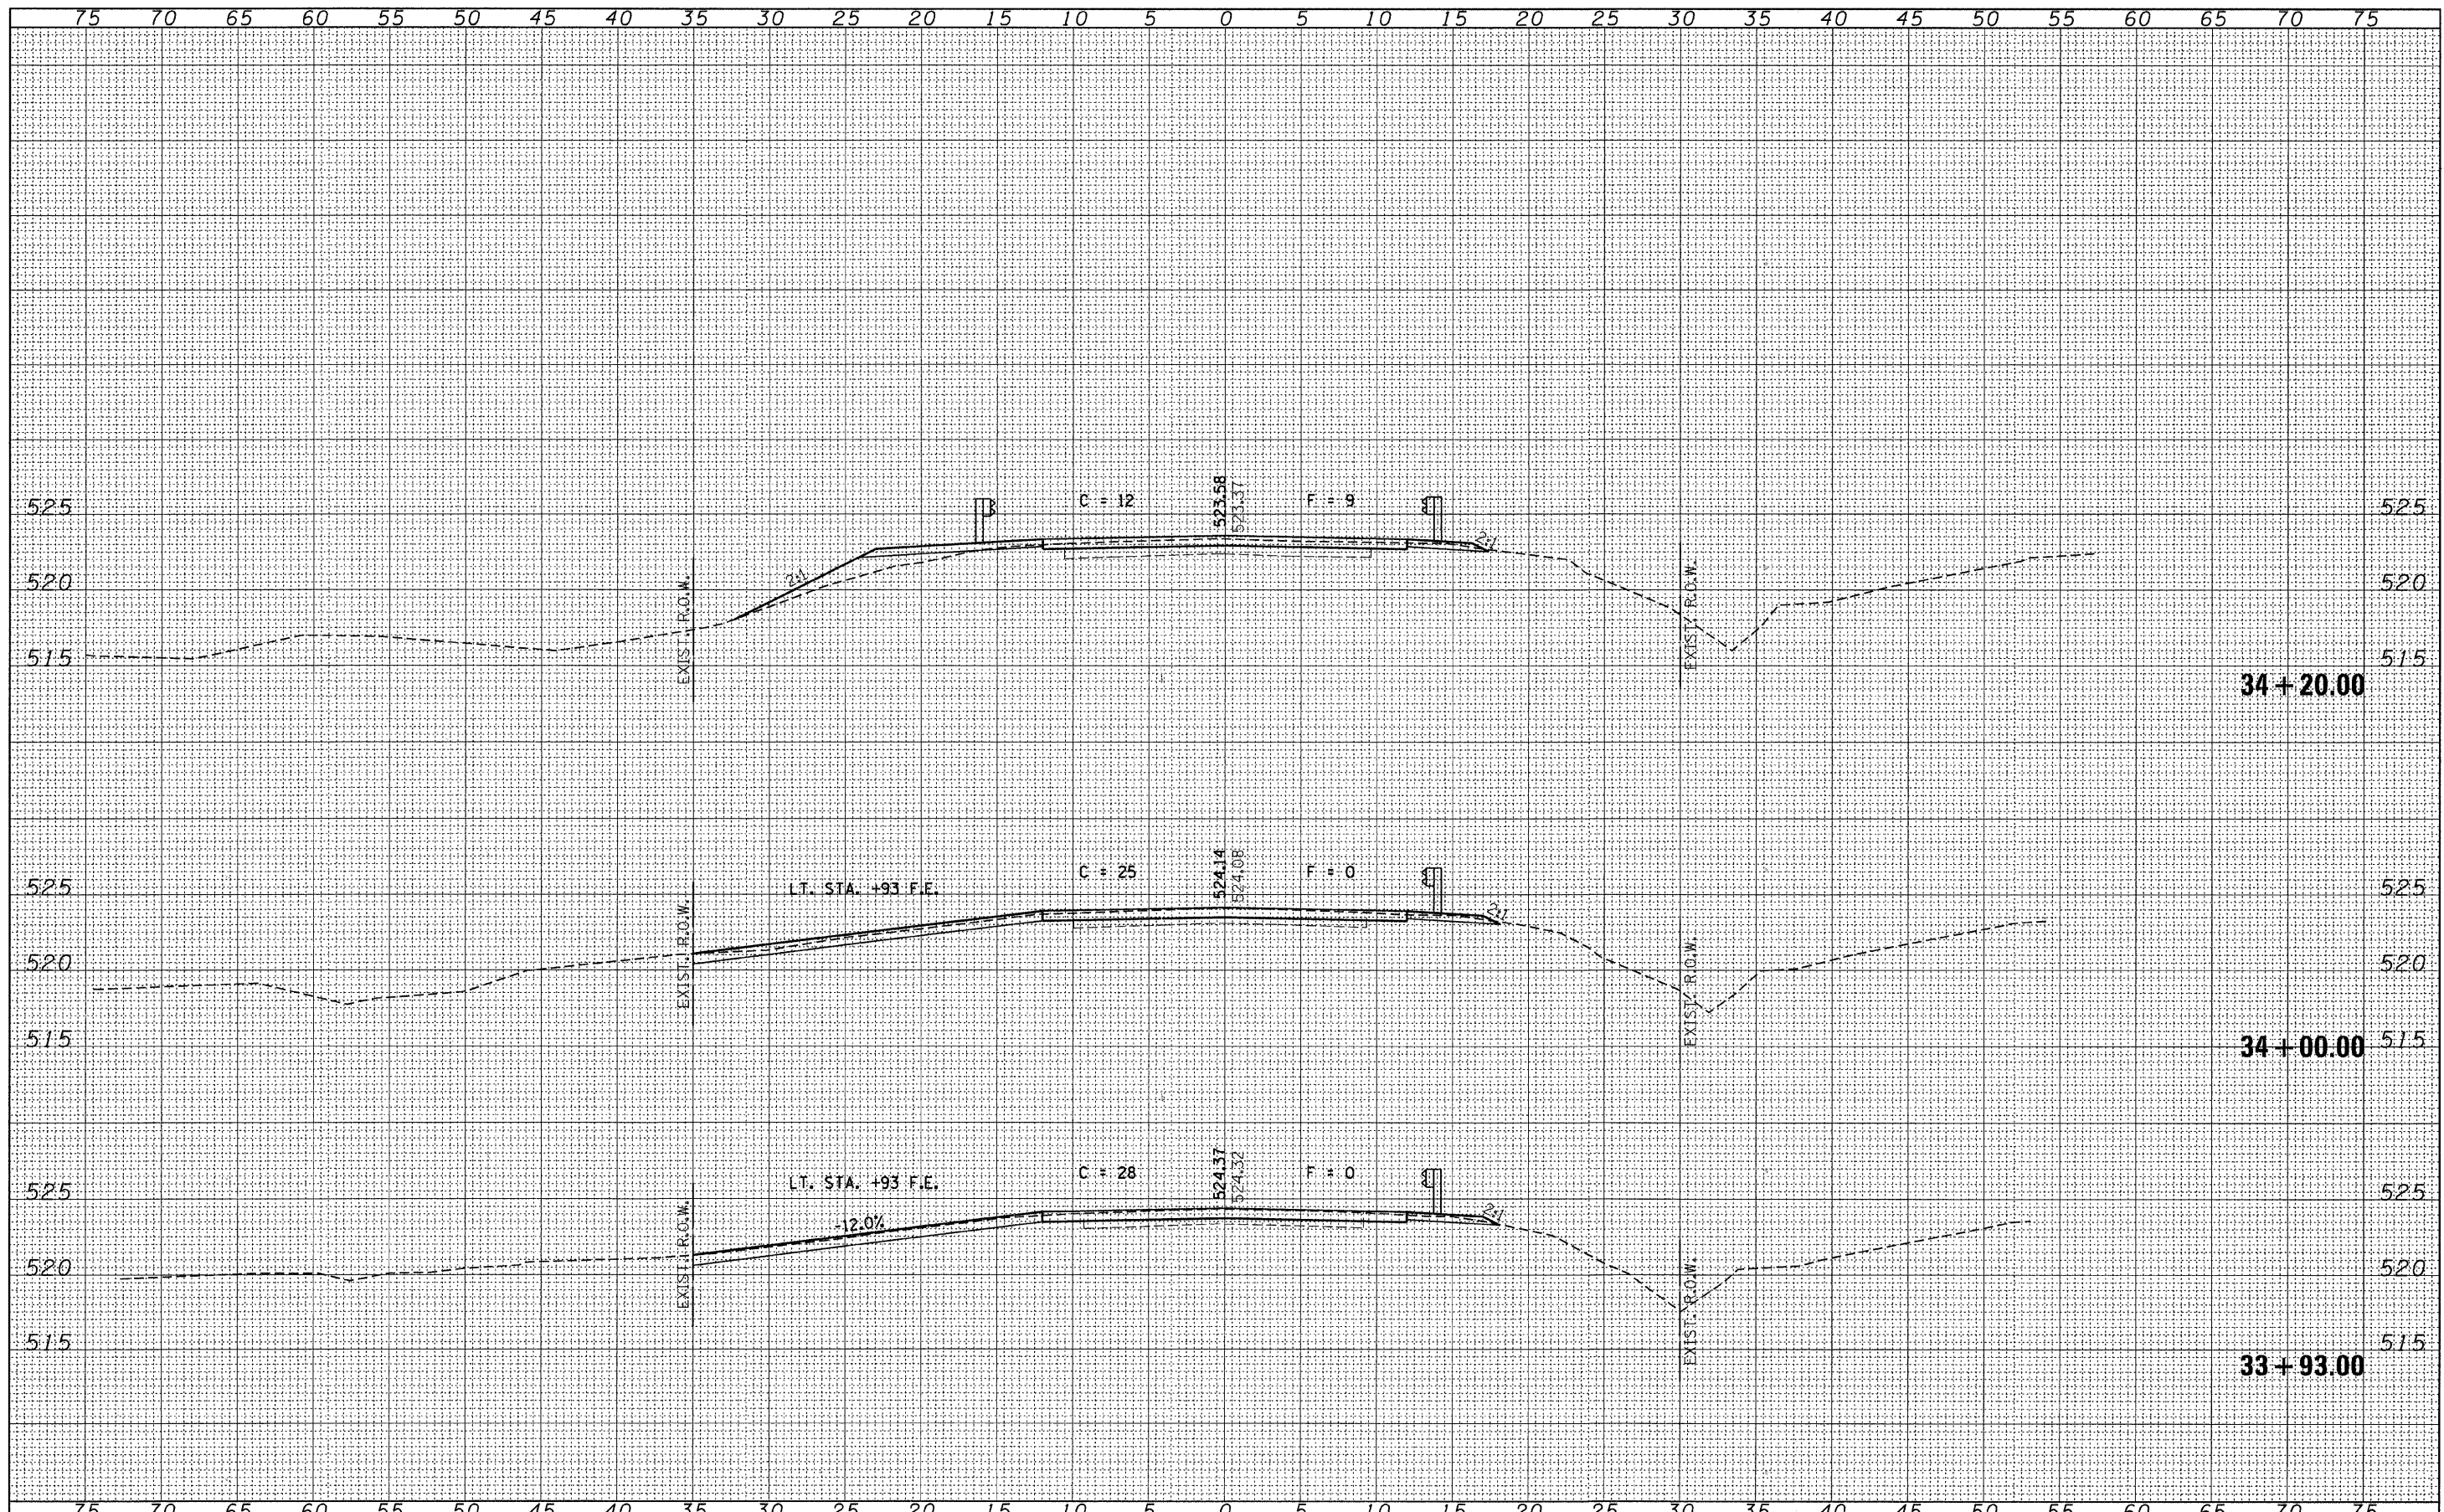

FILE NAME = 000204-sht-exe.dgn	USER NAME =	DESIGNED - J.W.F.	REVISED -	<b>STATE OF ILLINOIS</b> <b>BROWN COUNTY HIGHWAY DEPARTMENT</b>		<b>CROSS SECTIONS</b> <b>COOPERSTOWN ROAD</b>		F.A.S.	SECTION	COUNTY	TOTAL SHEETS	SHEET NO.
	PLOT SCALE =	DRAWN - D.T.M.	REVISED -			1583	05-00065-00-BR	BROWN	24	6		
	PLOT DATE = 4/9/2010	CHECKED - S.W.M.	REVISED -			CONTRACT NO. 93509						
		DATE - 11/10/09	REVISED -			FED. ROAD DIST. NO. ILLINOIS FED. AID PROJECT						
				SCALE: 5H:5V		SHEET NO. OF SHEETS		STA. 33+93.00 TO STA. 34+20.00				