


DATE	
BY	
FINAL SURVEY	SURVEYED
NOTE BOOK	PLOTTED
NO.	TEMPLATE
	AREAS CHECKED

DATE	
BY	
ORIGINAL SURVEY	SURVEYED
NOTE BOOK	PLOTTED
NO.	TEMPLATE
	AREAS CHECKED

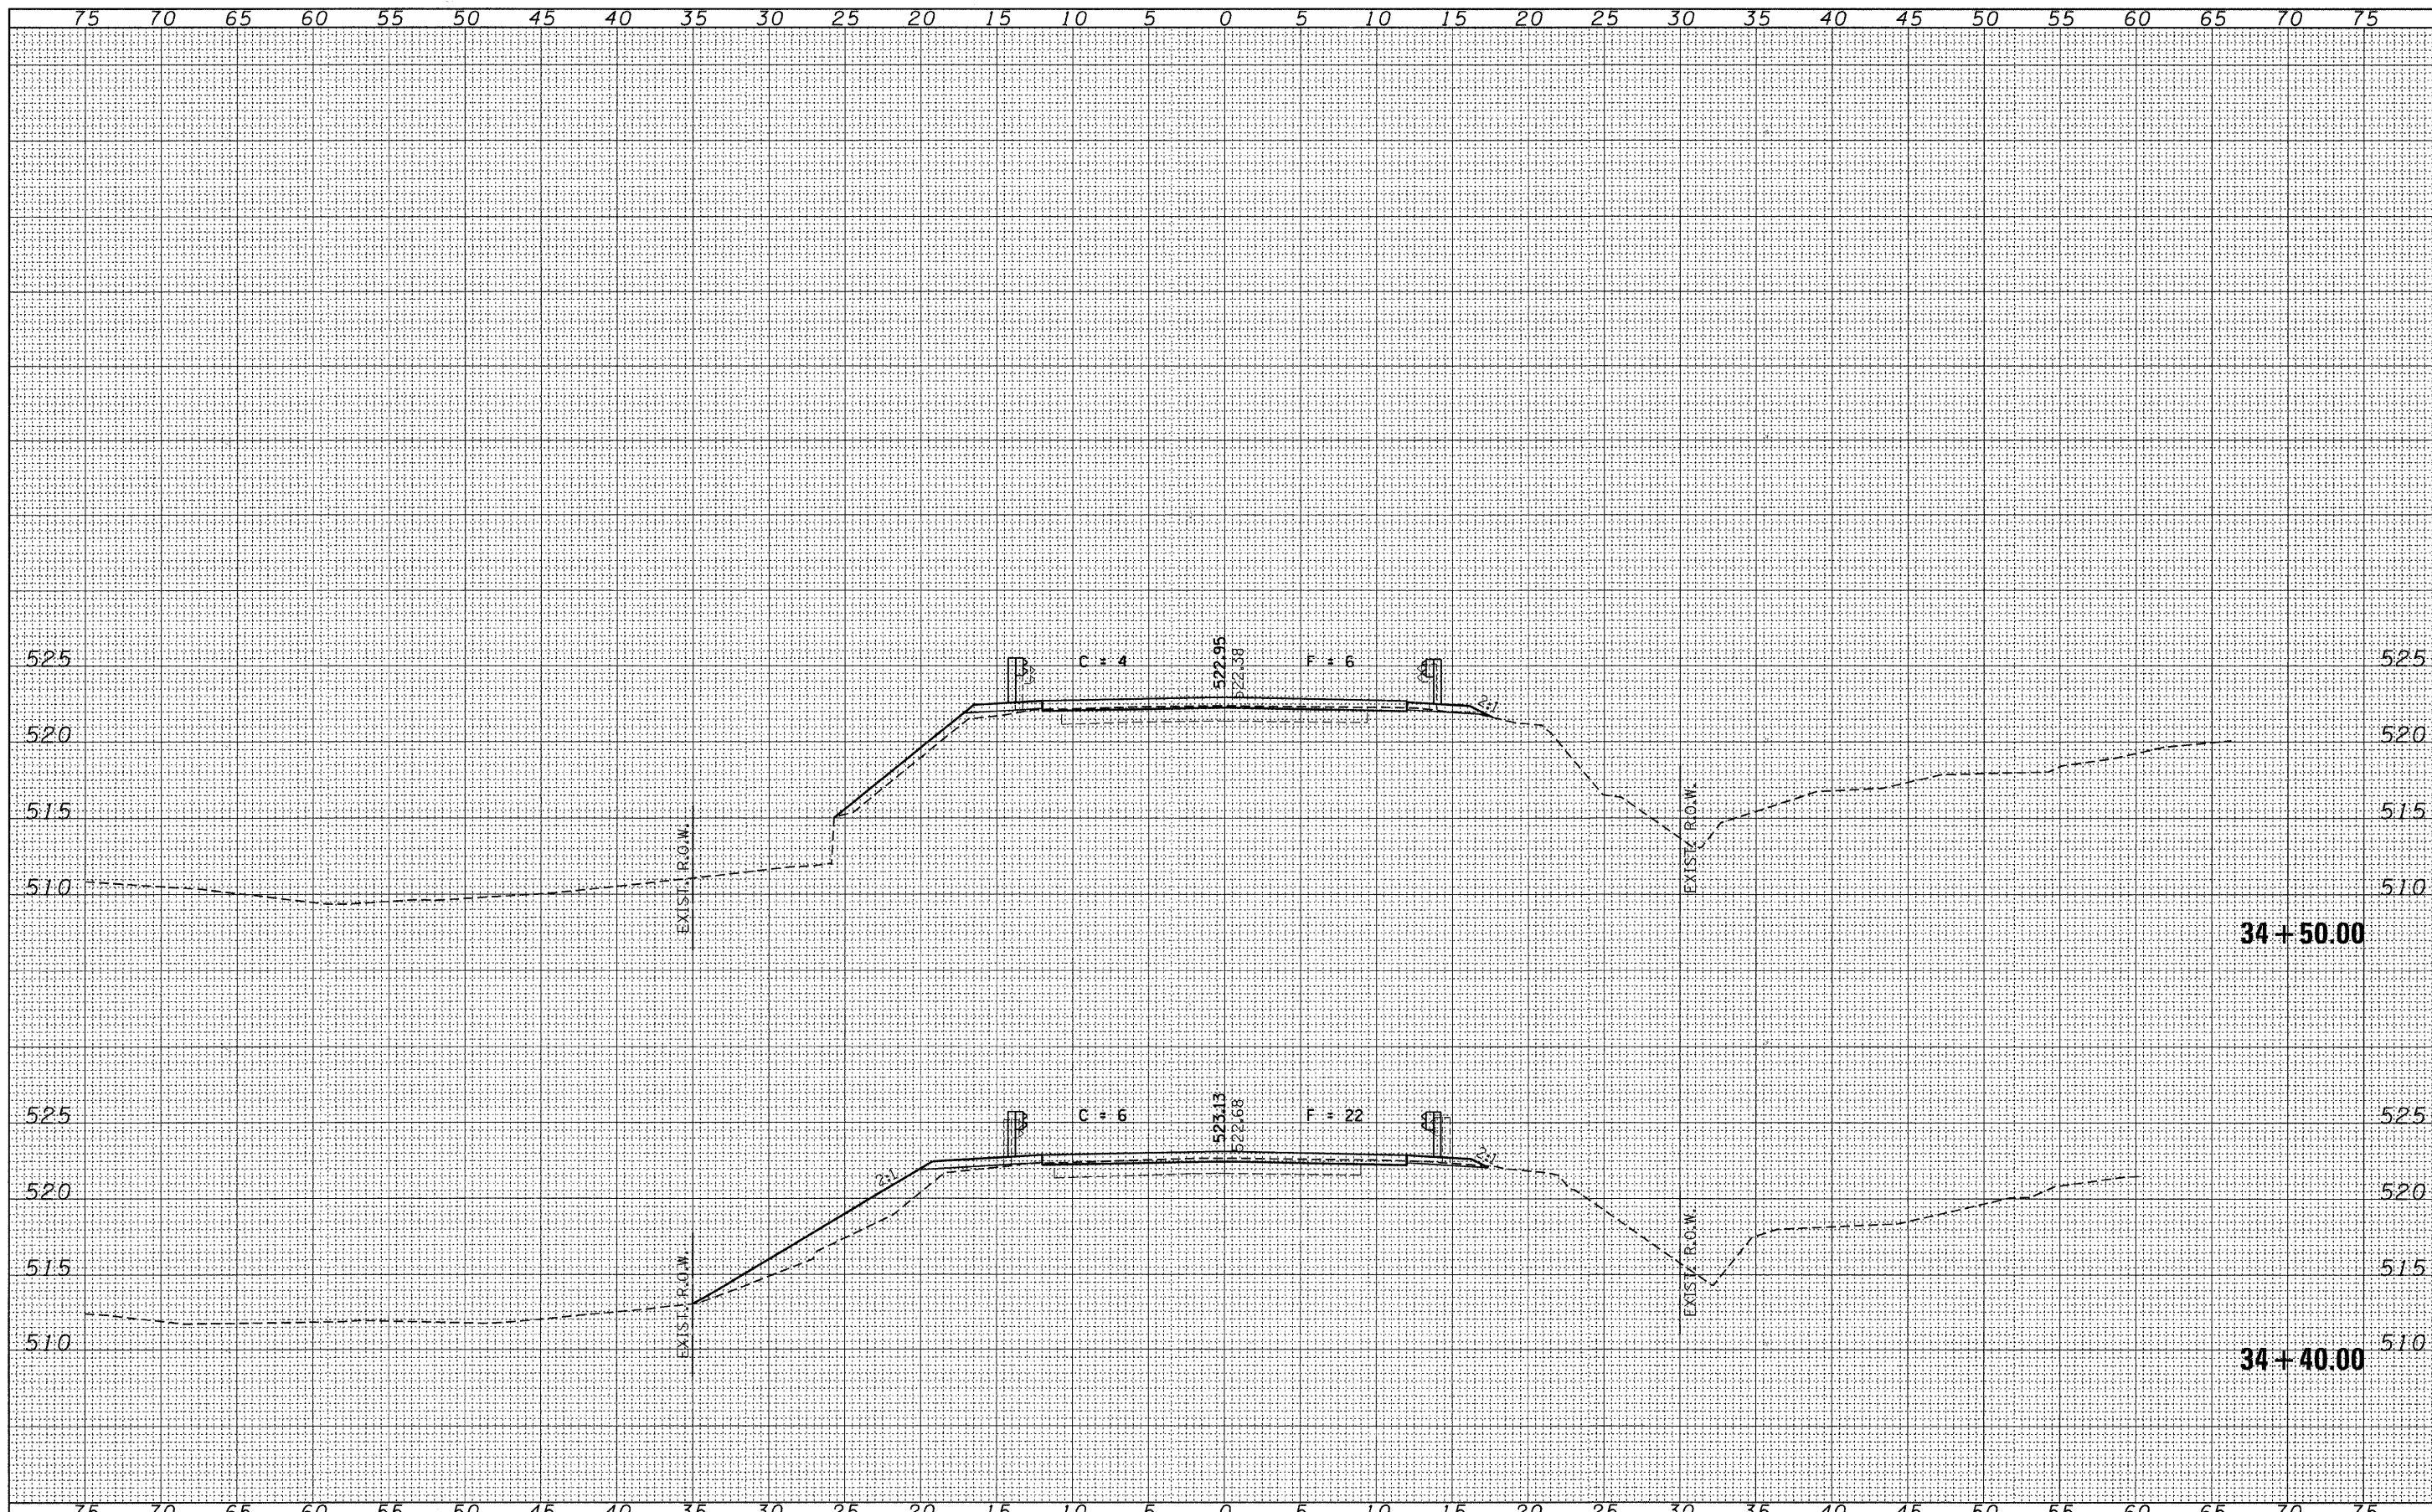

FILE NAME = 000204-sht-xxx.dgn  
 USER NAME =  
 PLOT SCALE =  
 PLOT DATE = 4/9/2010

DESIGNED - J.W.F.	REVISED -
DRAWN - D.T.M.	REVISED -
CHECKED - S.W.M.	REVISED -
DATE - 11/10/09	REVISED -

STATE OF ILLINOIS  
 BROWN COUNTY HIGHWAY DEPARTMENT



CROSS SECTIONS  
 COOPERSTOWN ROAD  
 SCALE: 5H:5V  
 SHEET NO. OF SHEETS STA. 34+40.00 TO STA. 34+50.00

F.A.S. 1583	SECTION 05-00065-00-BR	COUNTY BROWN	TOTAL SHEETS 24	SHEET NO. 7
CONTRACT NO. 93509				
FED. ROAD DIST. NO. ILLINOIS FED. AID PROJECT				