


DATE	
BY	
FINAL SURVEY	SURVEYED
NOTE BOOK	PLOTTED
NO.	TEMPLATE
	AREAS CHECKED

DATE	
BY	
ORIGINAL SURVEY	SURVEYED
NOTE BOOK	PLOTTED
NO.	TEMPLATE
	AREAS CHECKED

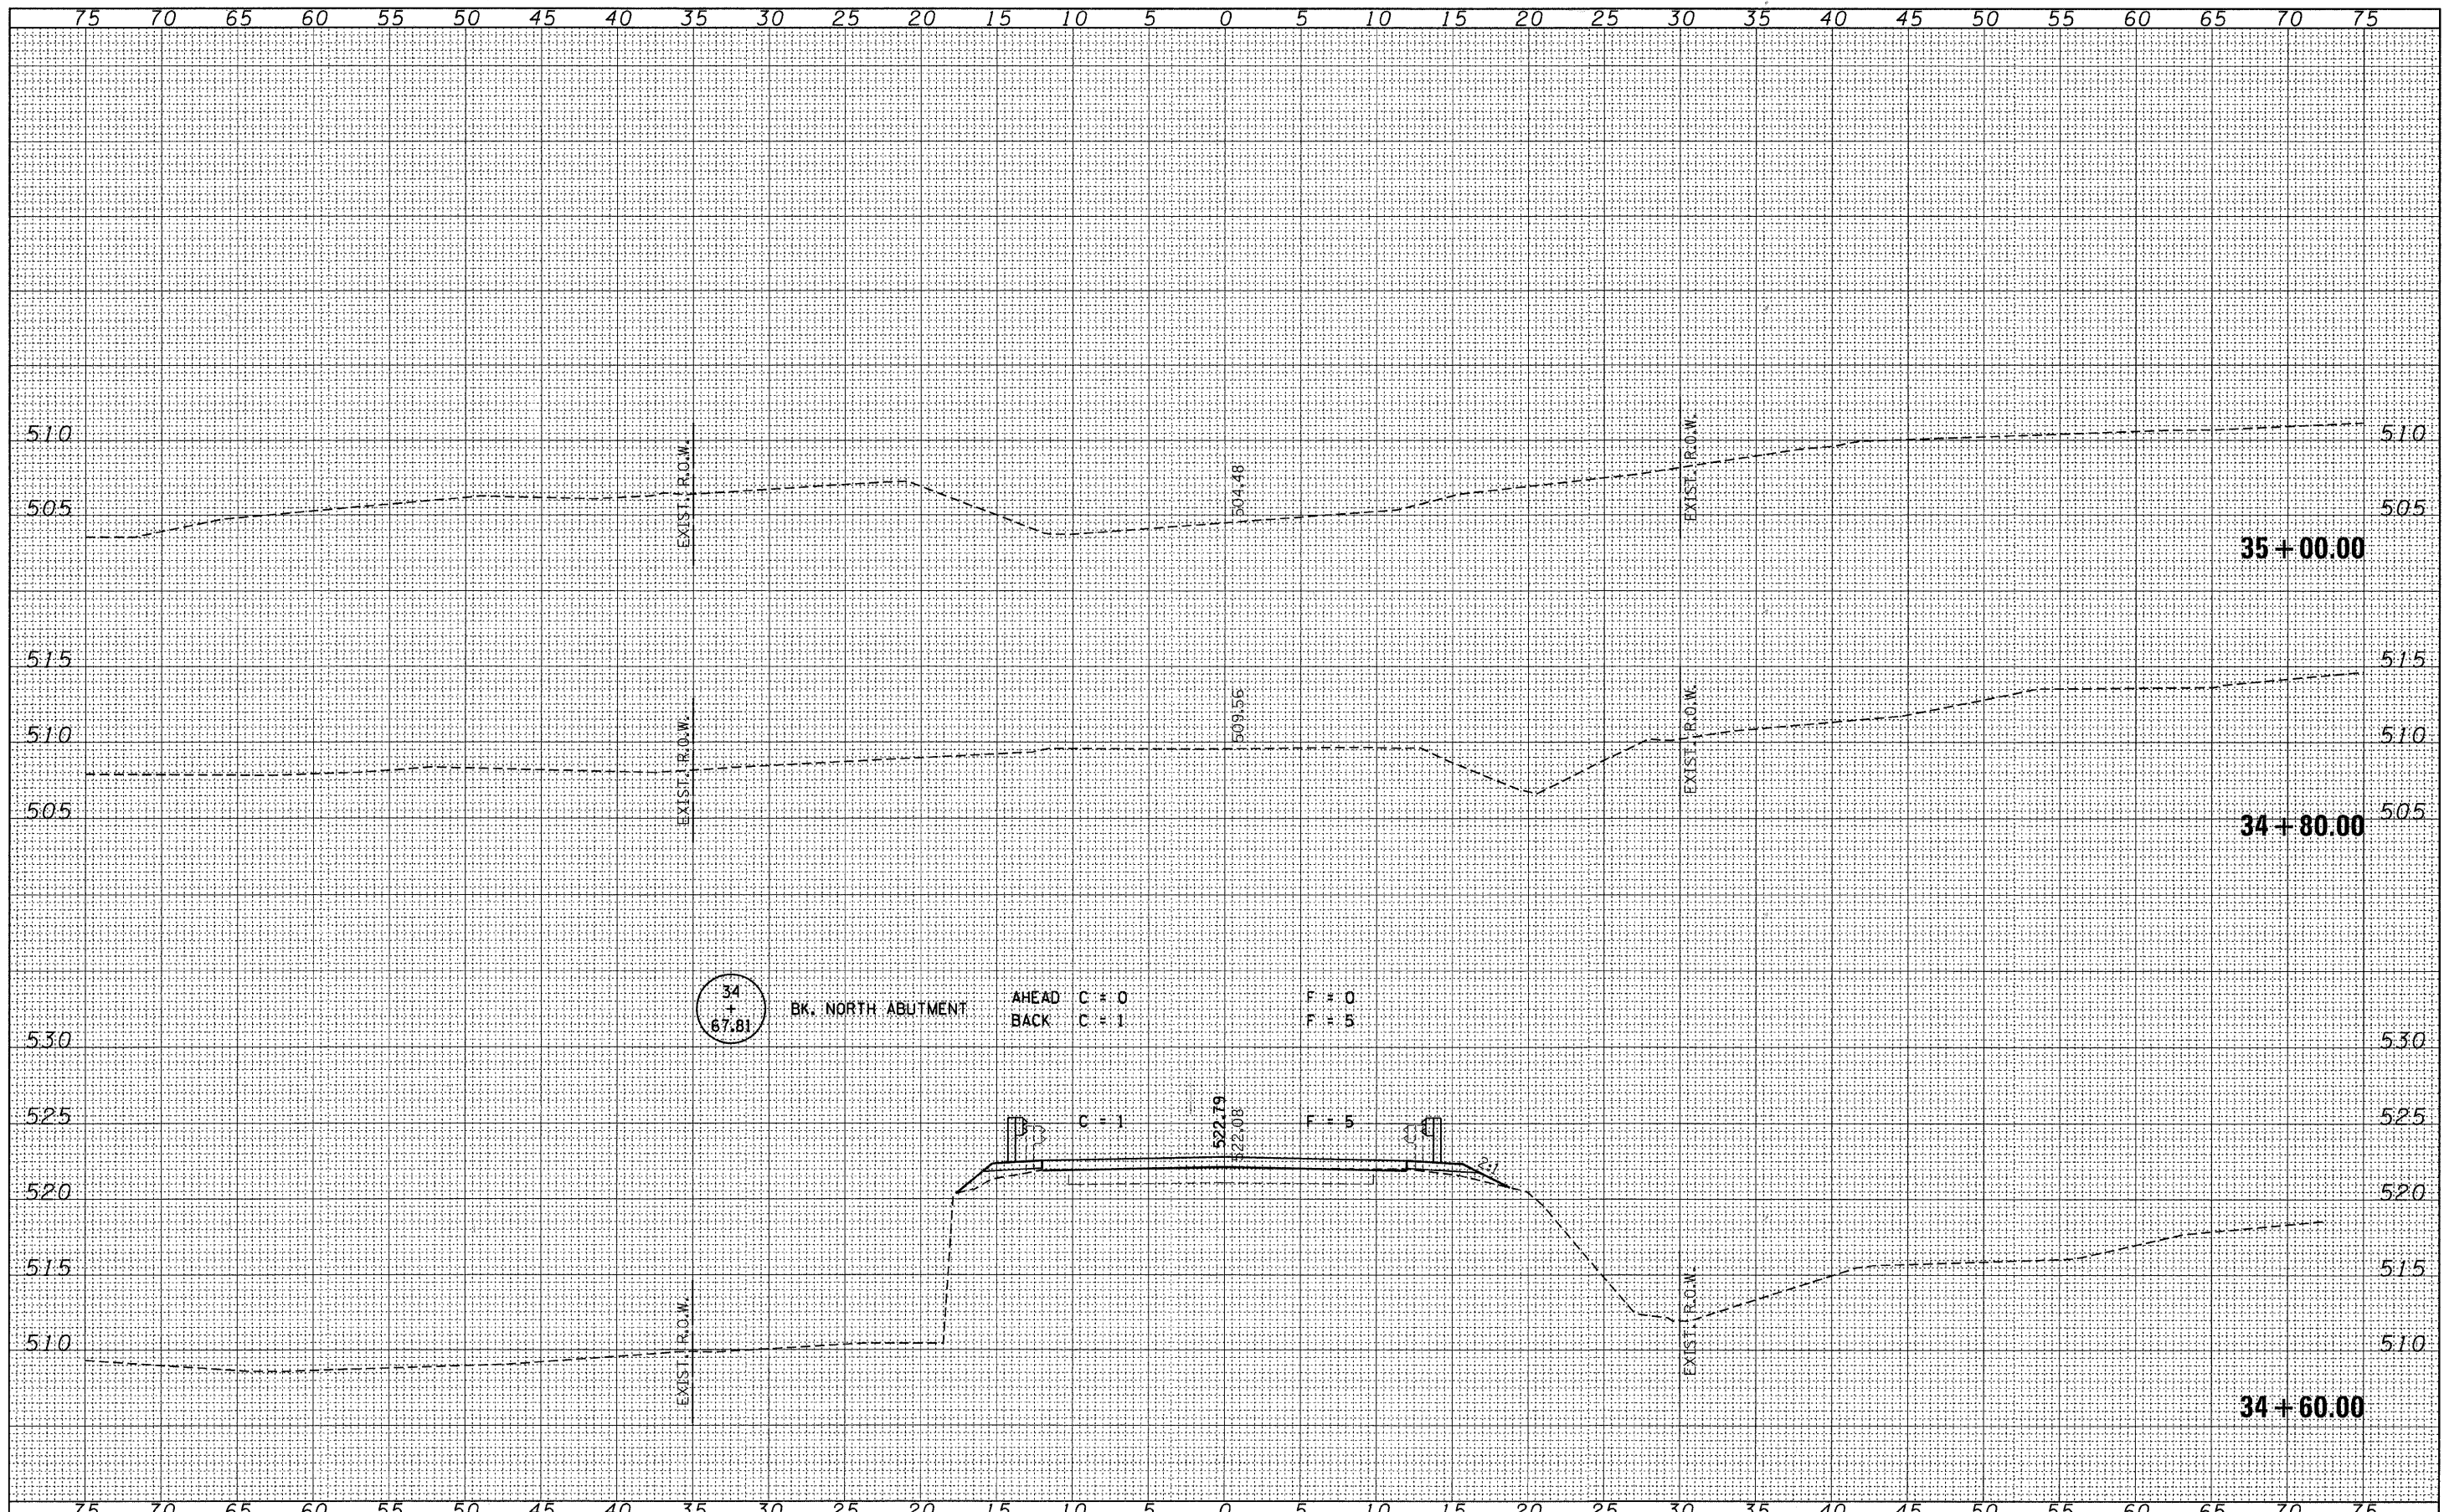

FILE NAME = 090204-ght-sss.dgn

USER NAME =

PLOT SCALE =

PLOT DATE = 4/9/2010

DESIGNED - J.W.F.	REVISED -
DRAWN - D.T.M.	REVISED -
CHECKED - S.W.M.	REVISED -
DATE - 11/10/09	REVISED -

STATE OF ILLINOIS  
BROWN COUNTY HIGHWAY DEPARTMENT

HLR

SCALE: 5H:5V

SHEET NO. OF SHEETS STA. 34+60.00 TO STA. 35+00.00

F.A.S.	SECTION	COUNTY	TOTAL SHEETS	SHEET NO.
1583	05-00065-00-BR	BROWN	24	8
CONTRACT NO. 93509				
FED. ROAD DIST. NO. ILLINOIS FED. AID PROJECT				