


BY	DATE
SURVEYED	
PLOTTED	
NOTE BOOK	
AREAS CHECKED	
NO.	

BY	DATE
SURVEYED	
PLOTTED	
NOTE BOOK	
AREAS CHECKED	
NO.	

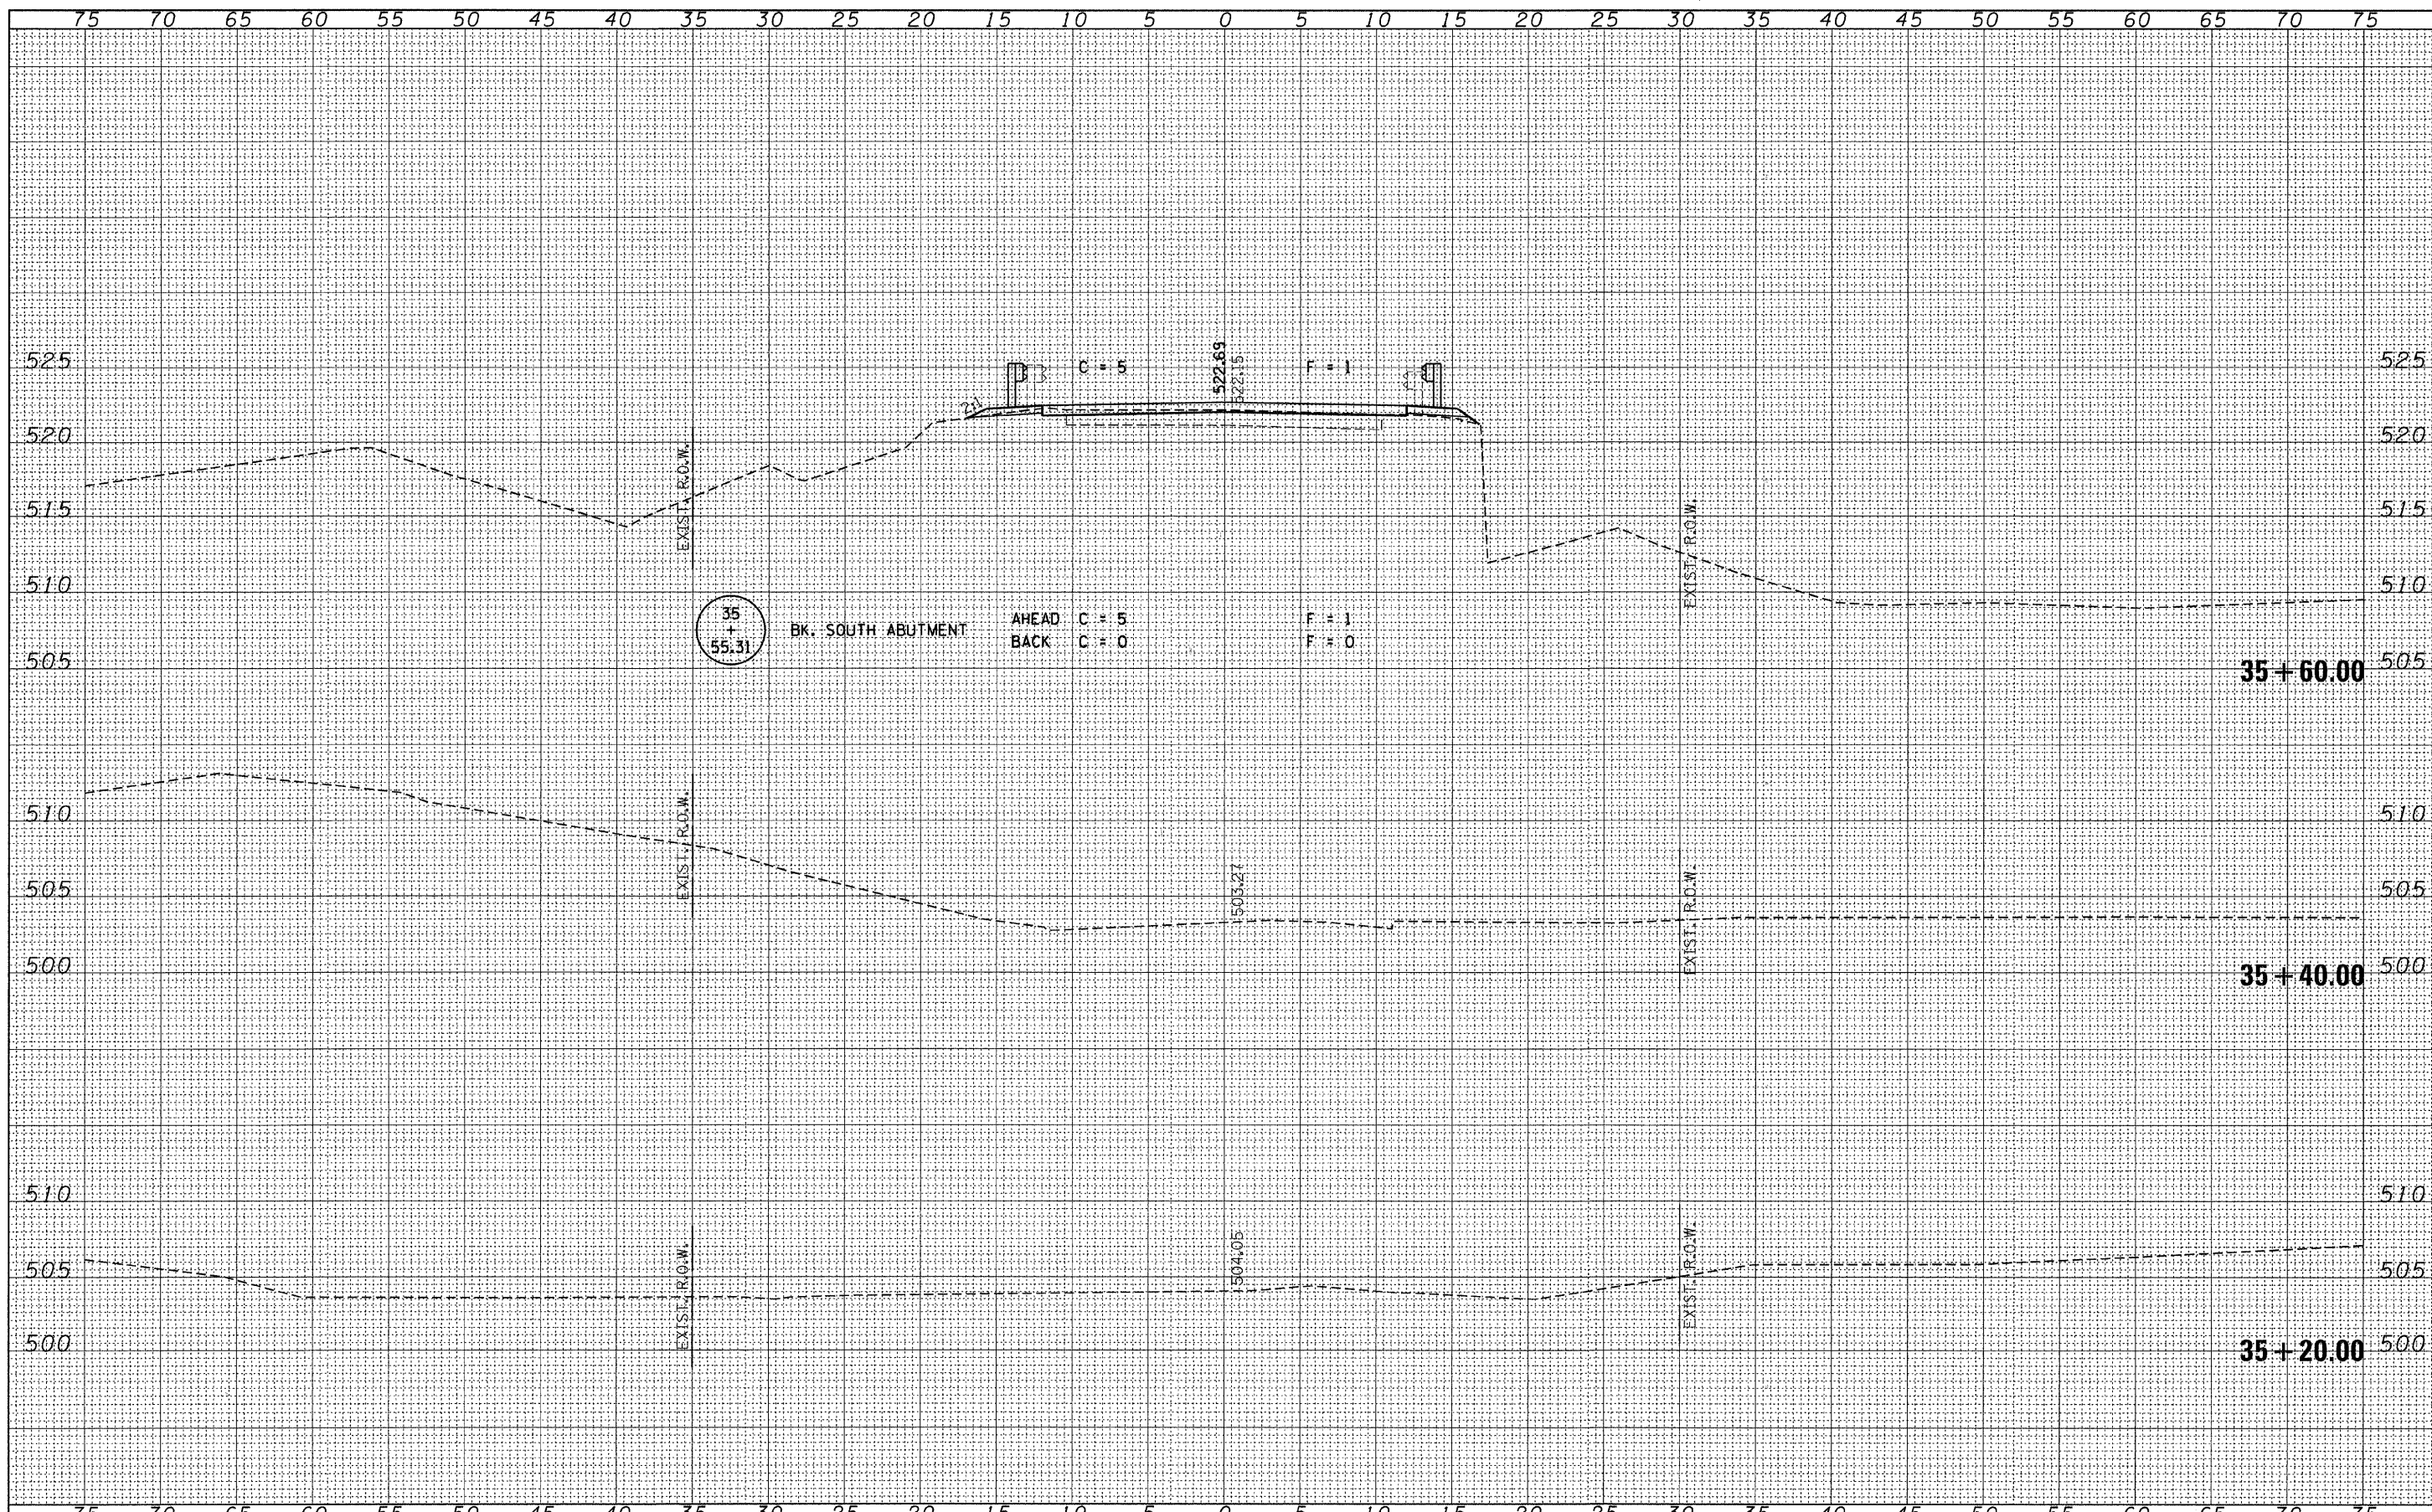

FILE NAME = 080204-eh-axs.dgn	USER NAME =	DESIGNED - J.W.F.	REVISED -	STATE OF ILLINOIS BROWN COUNTY HIGHWAY DEPARTMENT		CROSS SECTIONS		F.A.S.	SECTION	COUNTY	TOTAL SHEETS	SHEET NO.
		DRAWN - D.T.M.	REVISED -			1583	05-00065-00-BR	BROWN	24	9		
		CHECKED - S.W.M.	REVISED -			CONTRACT NO. 93509						
		DATE - 11/10/09	REVISED -			FED. ROAD DIST. NO. ILLINOIS FED. AID PROJECT						
PLOT SCALE =				SCALE: 5H:5V		SHEET NO. OF SHEETS		STA. 35+20.00 TO STA. 35+60.00				