


DATE	
BY	
FINAL SURVEY	SURVEYED
NOTE BOOK NO.	PLOTTED
NO.	TEMPLATE
	AREAS CHECKED

DATE	
BY	
ORIGINAL SURVEY	SURVEYED
NOTE BOOK NO.	PLOTTED
NO.	TEMPLATE
	AREAS CHECKED

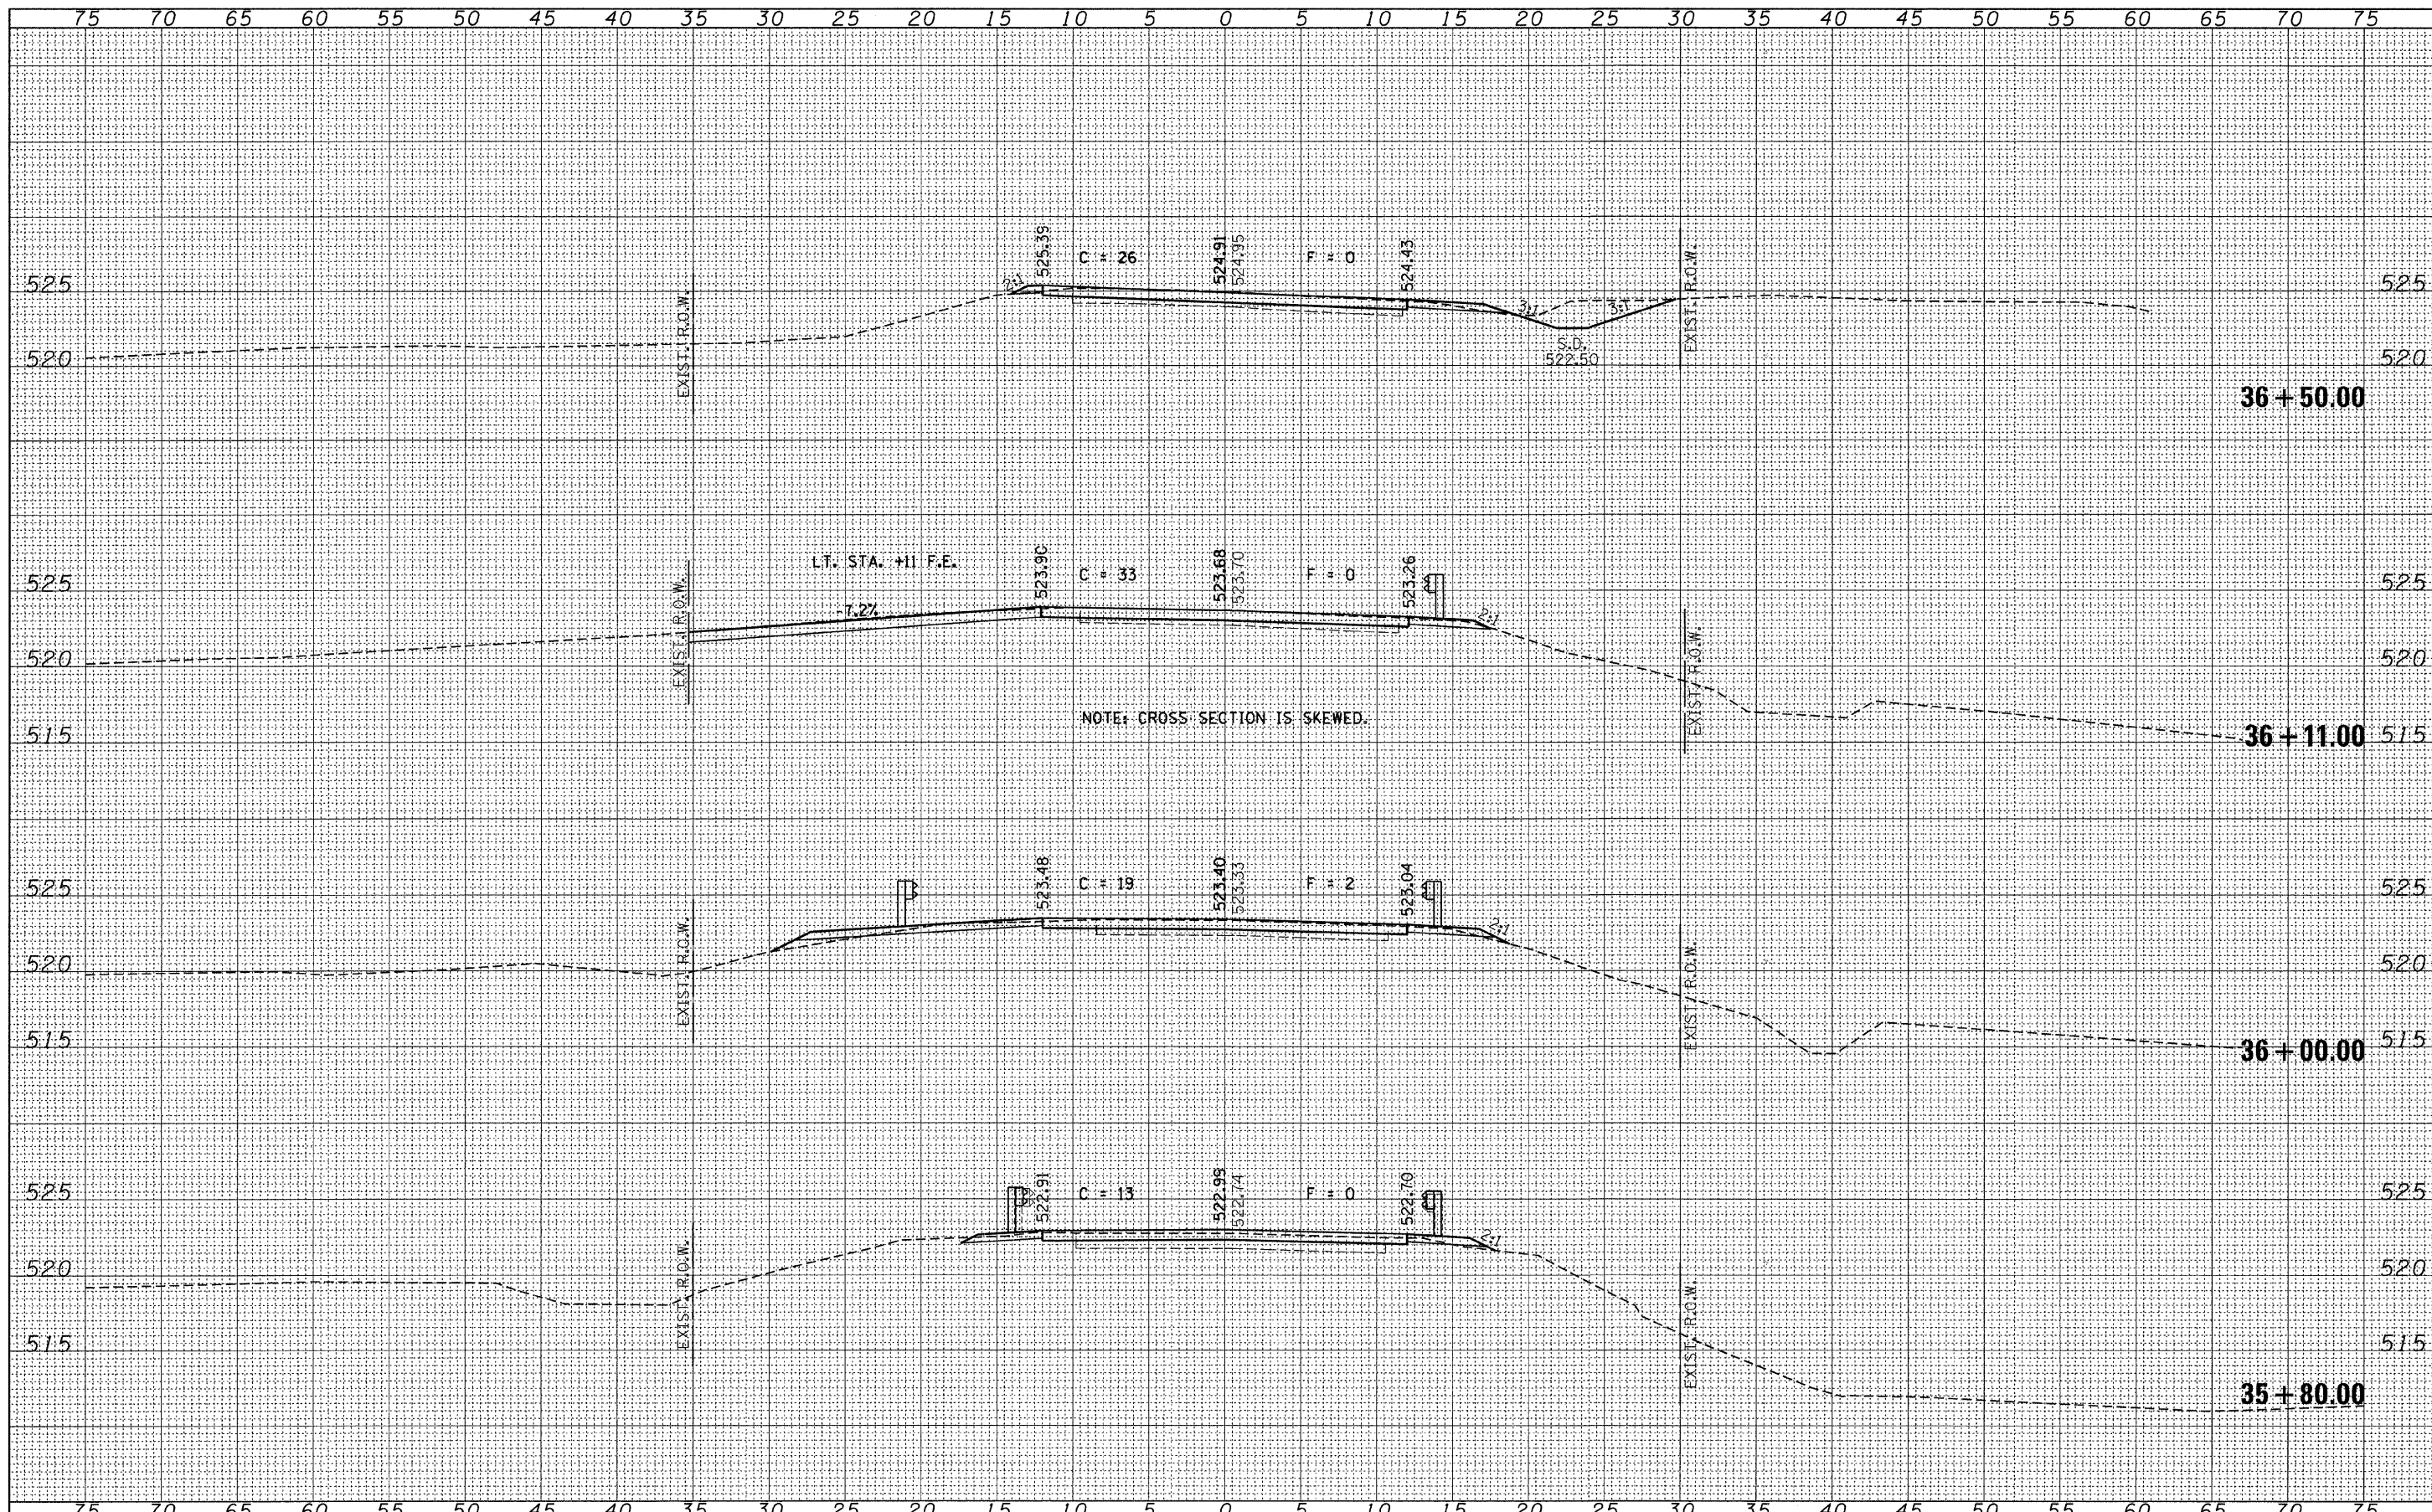

FILE NAME = 000204-sht-exa.dgn
 USER NAME =
 PLOT SCALE =
 PLOT DATE = 4/9/2010

DESIGNED - J.W.F.	REVISED -
DRAWN - D.T.M.	REVISED -
CHECKED - S.W.M.	REVISED -
DATE - 11/10/09	REVISED -

STATE OF ILLINOIS
BROWN COUNTY HIGHWAY DEPARTMENT



CROSS SECTIONS
COOPERSTOWN ROAD
 SCALE: 5H:5V
 SHEET NO. OF SHEETS STA. 35+80.00 TO STA. 36+50.00

F.A.S. 1583	SECTION 05-00065-00-BR	COUNTY BROWN	TOTAL SHEETS 24	SHEET NO. 10
FED. ROAD DIST. NO.		ILLINOIS FED. AID PROJECT		
CONTRACT NO. 93509				