




CONTROL POINT #1
WEST MAIN STREET
STA. 10+50

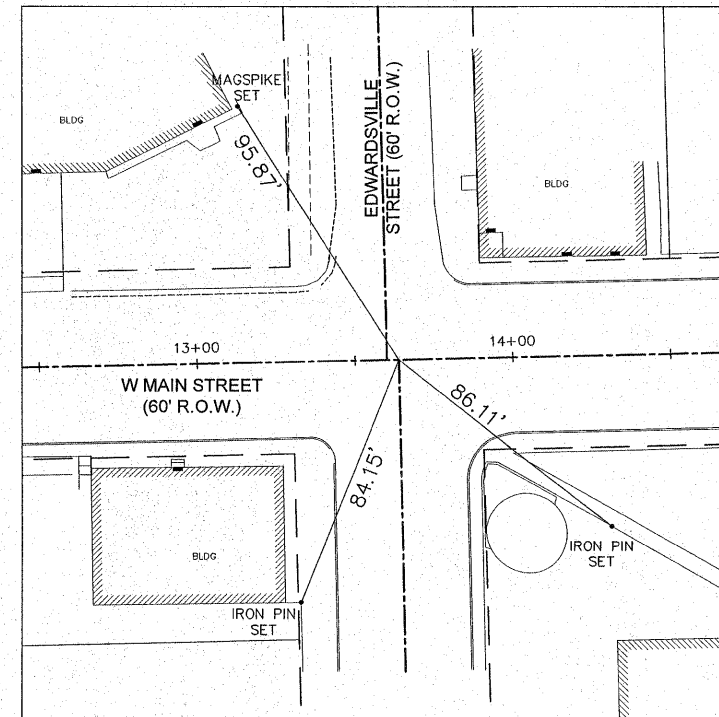


CONTROL POINT #2
WEST MAIN STREET
STA. 13+63.83

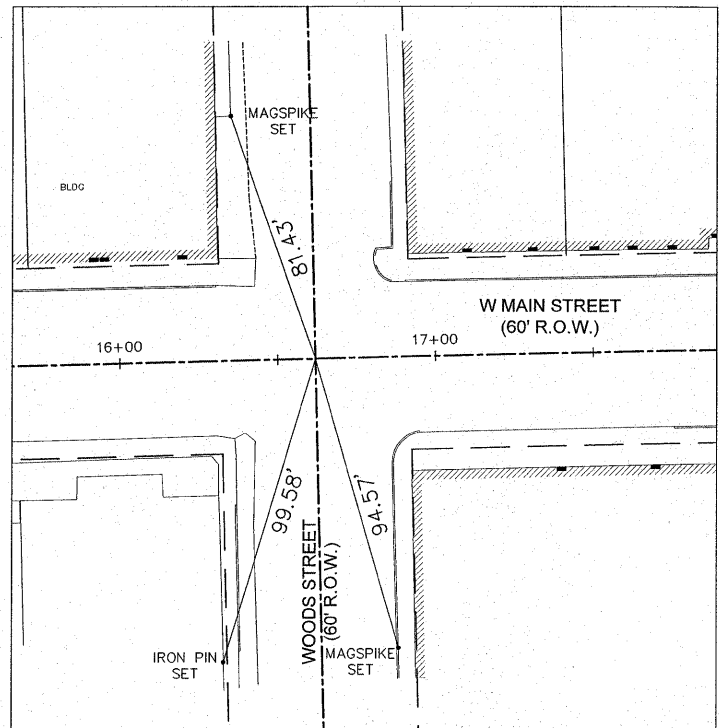

CONTROL POINT #3
WEST MAIN STREET
STA. 16+61.93

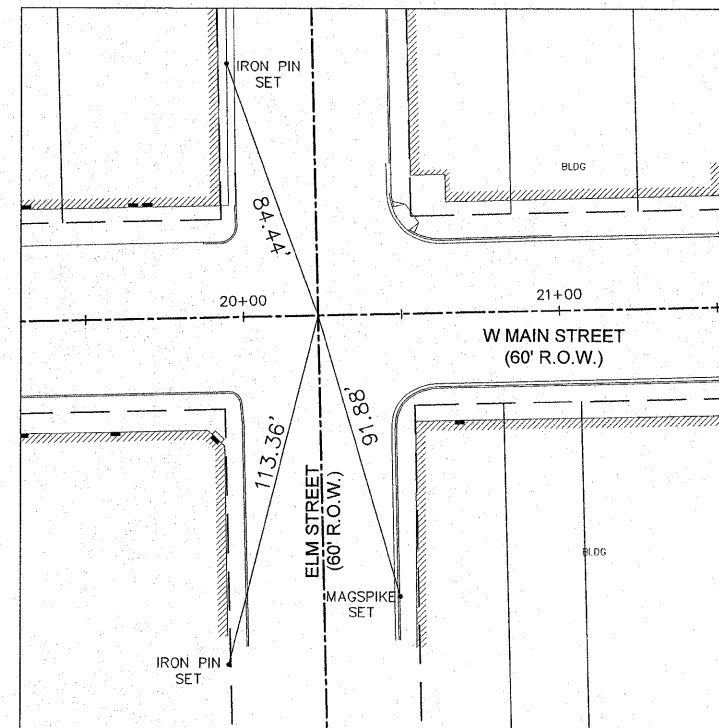

CONTROL POINT #4
WEST MAIN STREET
STA. 20+23.58

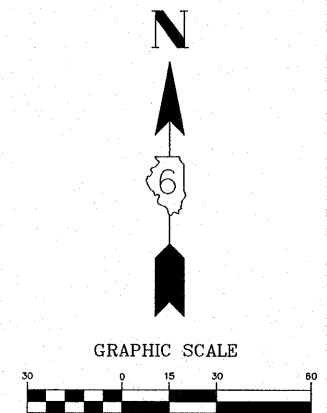

FILE NAME =	USER NAME = Webster, Chris	DESIGNED - CSH	REVISED -
01819-301	PLOT SCALE = 1:1	DRAWN - CAW	REVISED -
	PLOT DATE = 12/14/2009	CHECKED - DLK	REVISED -
		DATE - 11/25/09	REVISED -

STATE OF ILLINOIS
DEPARTMENT OF TRANSPORTATION

REFERENCE TIES

SCALE: 1:20 SHEET NO. 10 OF 29 SHEETS STA. NA TO STA. NA

F.A.U. RTE.	SECTION	COUNTY	TOTAL SHEETS	SHEET NO.
8136	09-00036-02-PV	MACOUPIN	29	10
CONTRACT NO. 93521				
FED. ROAD DIST. NO. 6 ILLINOIS FED. AID PROJECT				