



F.A.U. NO.	SECTION	COUNTY	TOTAL SHEETS	SHEET NO.
09-00031-00-RS	MONTGOMERY	10	6	
STA. 10+41 TO STA. 26+09				
FED. ROAD DIST. NO. Illinois FED. AID PROJECT				
CITY OF LITCHFIELD				

93527

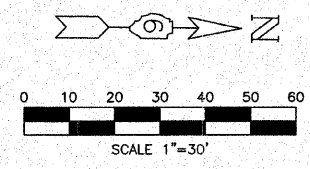

ALL STRIPING TO BE DONE BY OTHERS.

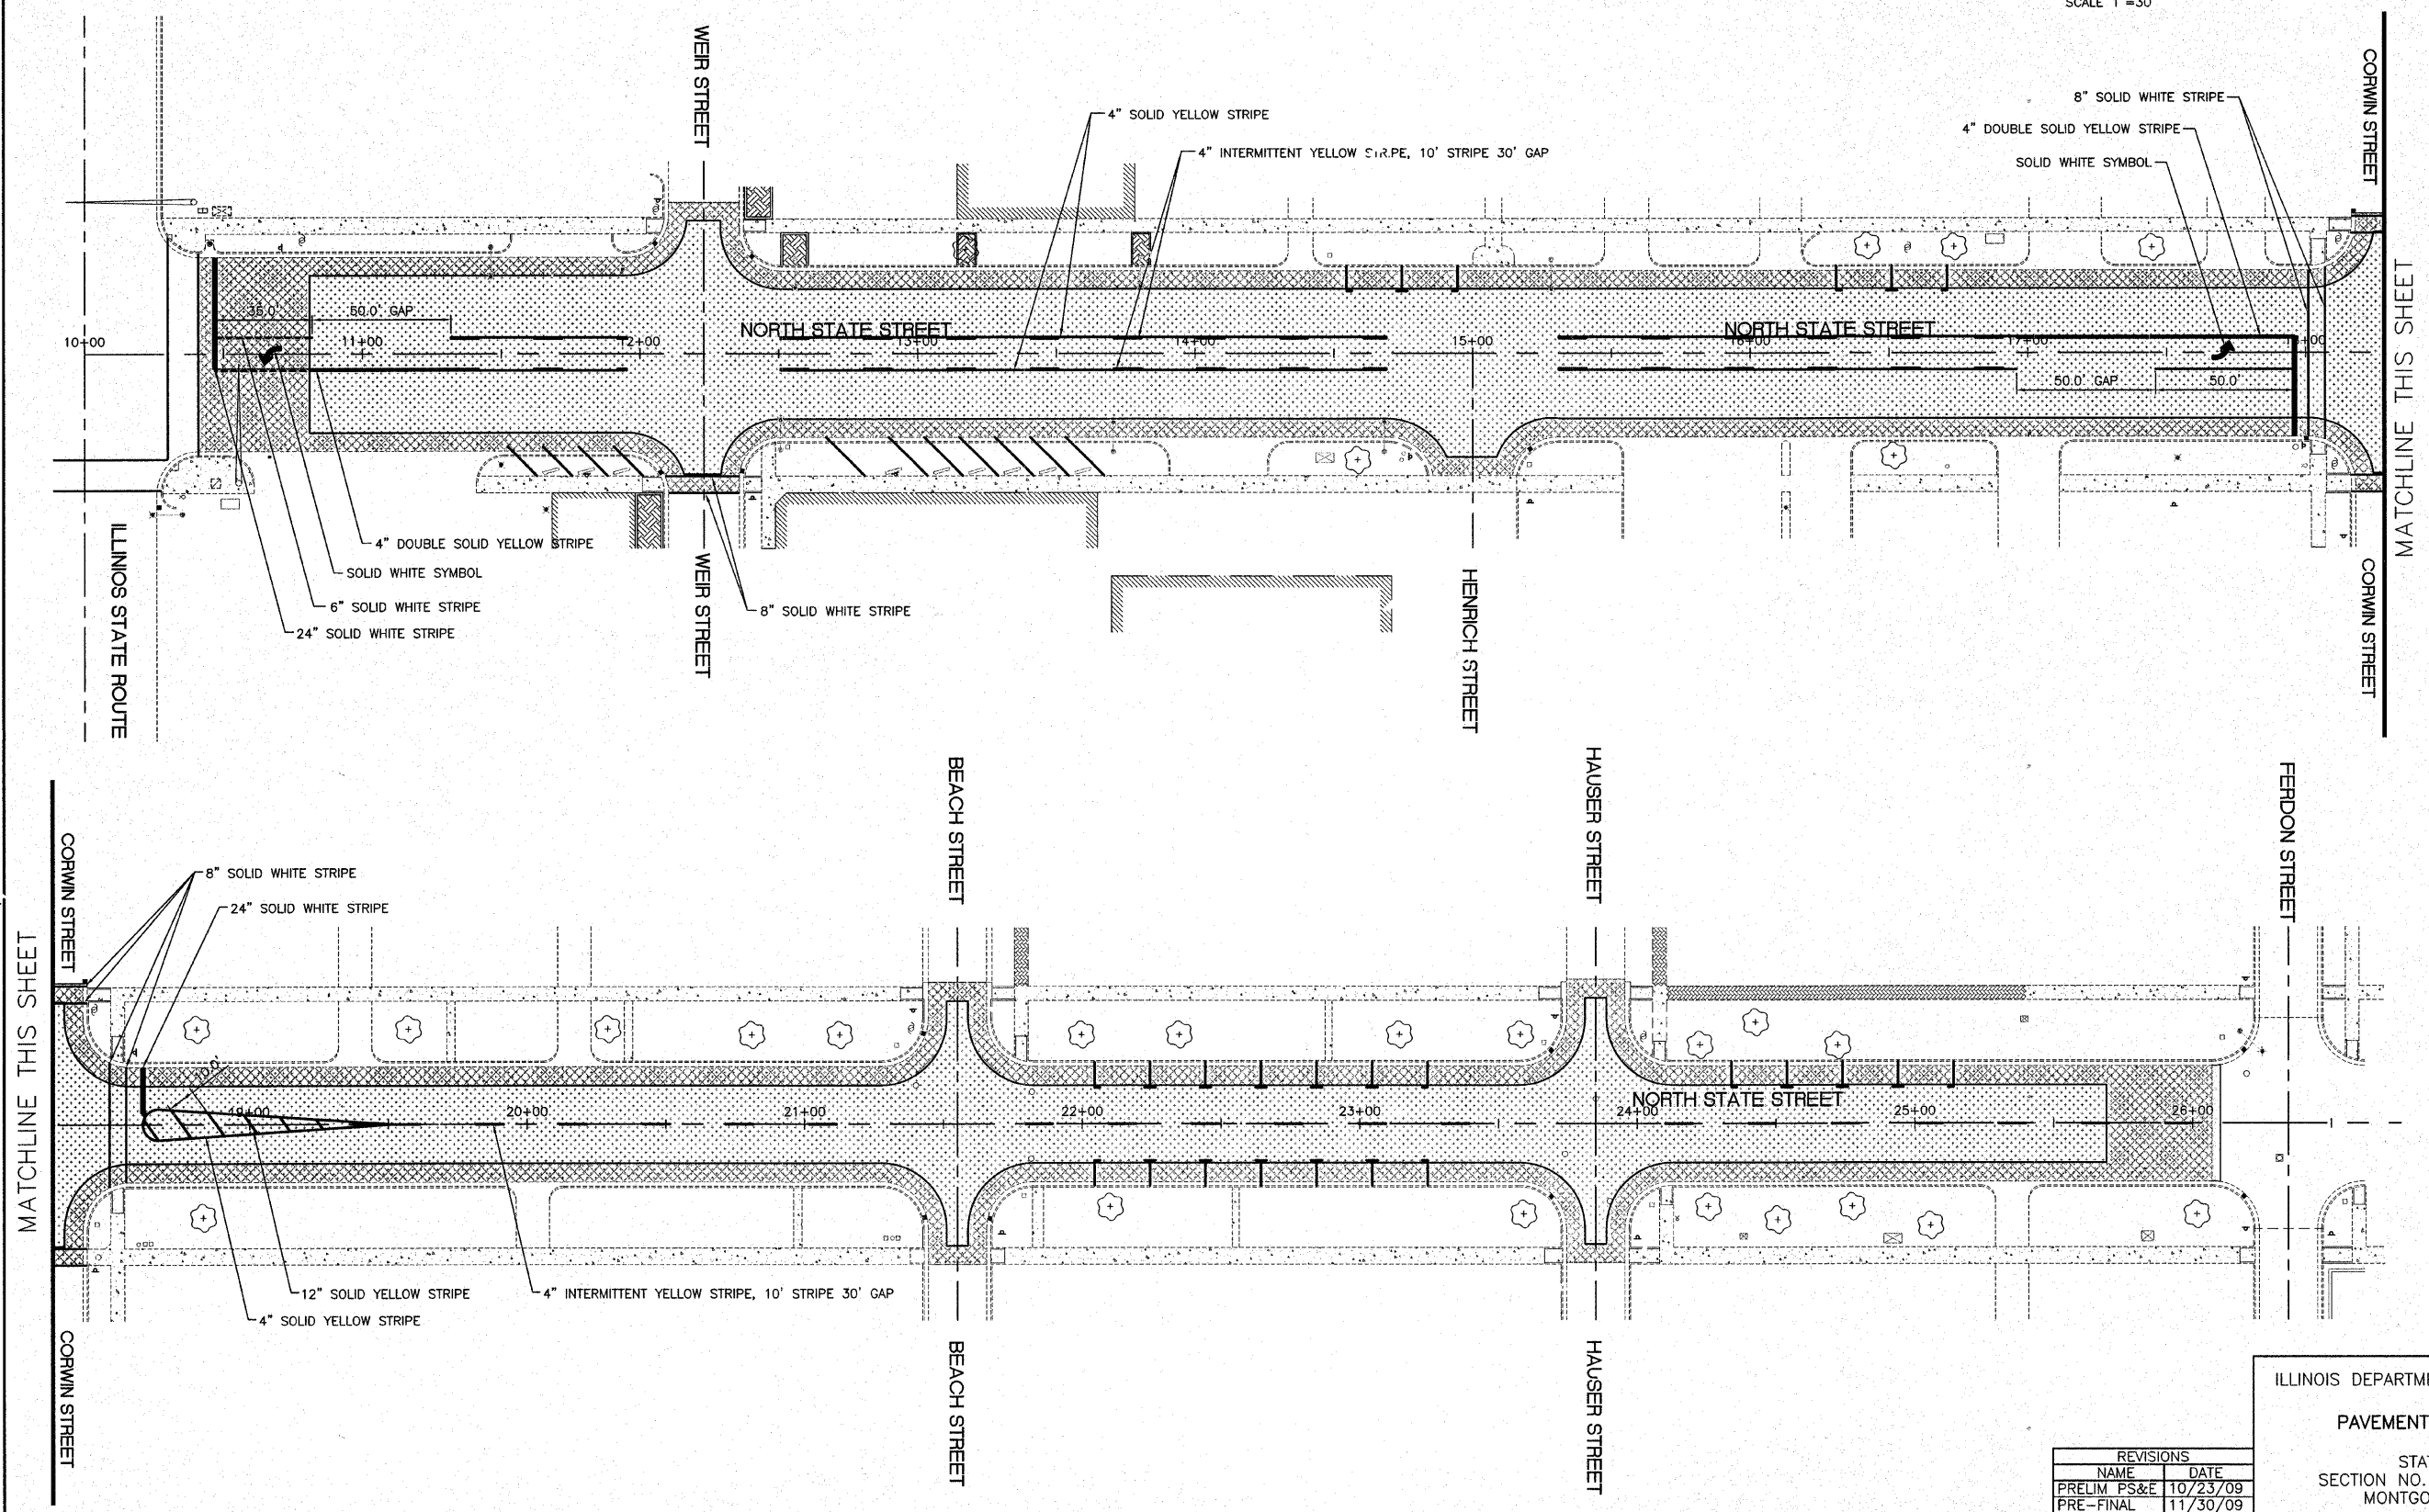

REVISIONS	
NAME	DATE
PRELIM PS&E	10/23/09
PRE-FINAL	11/30/09
FINAL	02/19/10

ILLINOIS DEPARTMENT OF TRANSPORTATION
 PAVEMENT MARKING PLAN
 STATE STREET
 SECTION NO. 09-00031-00-RS
 MONTGOMERY COUNTY

DATE: 09/22/09
 DRAWN BY: RMT
 CHECKED BY: CMB