
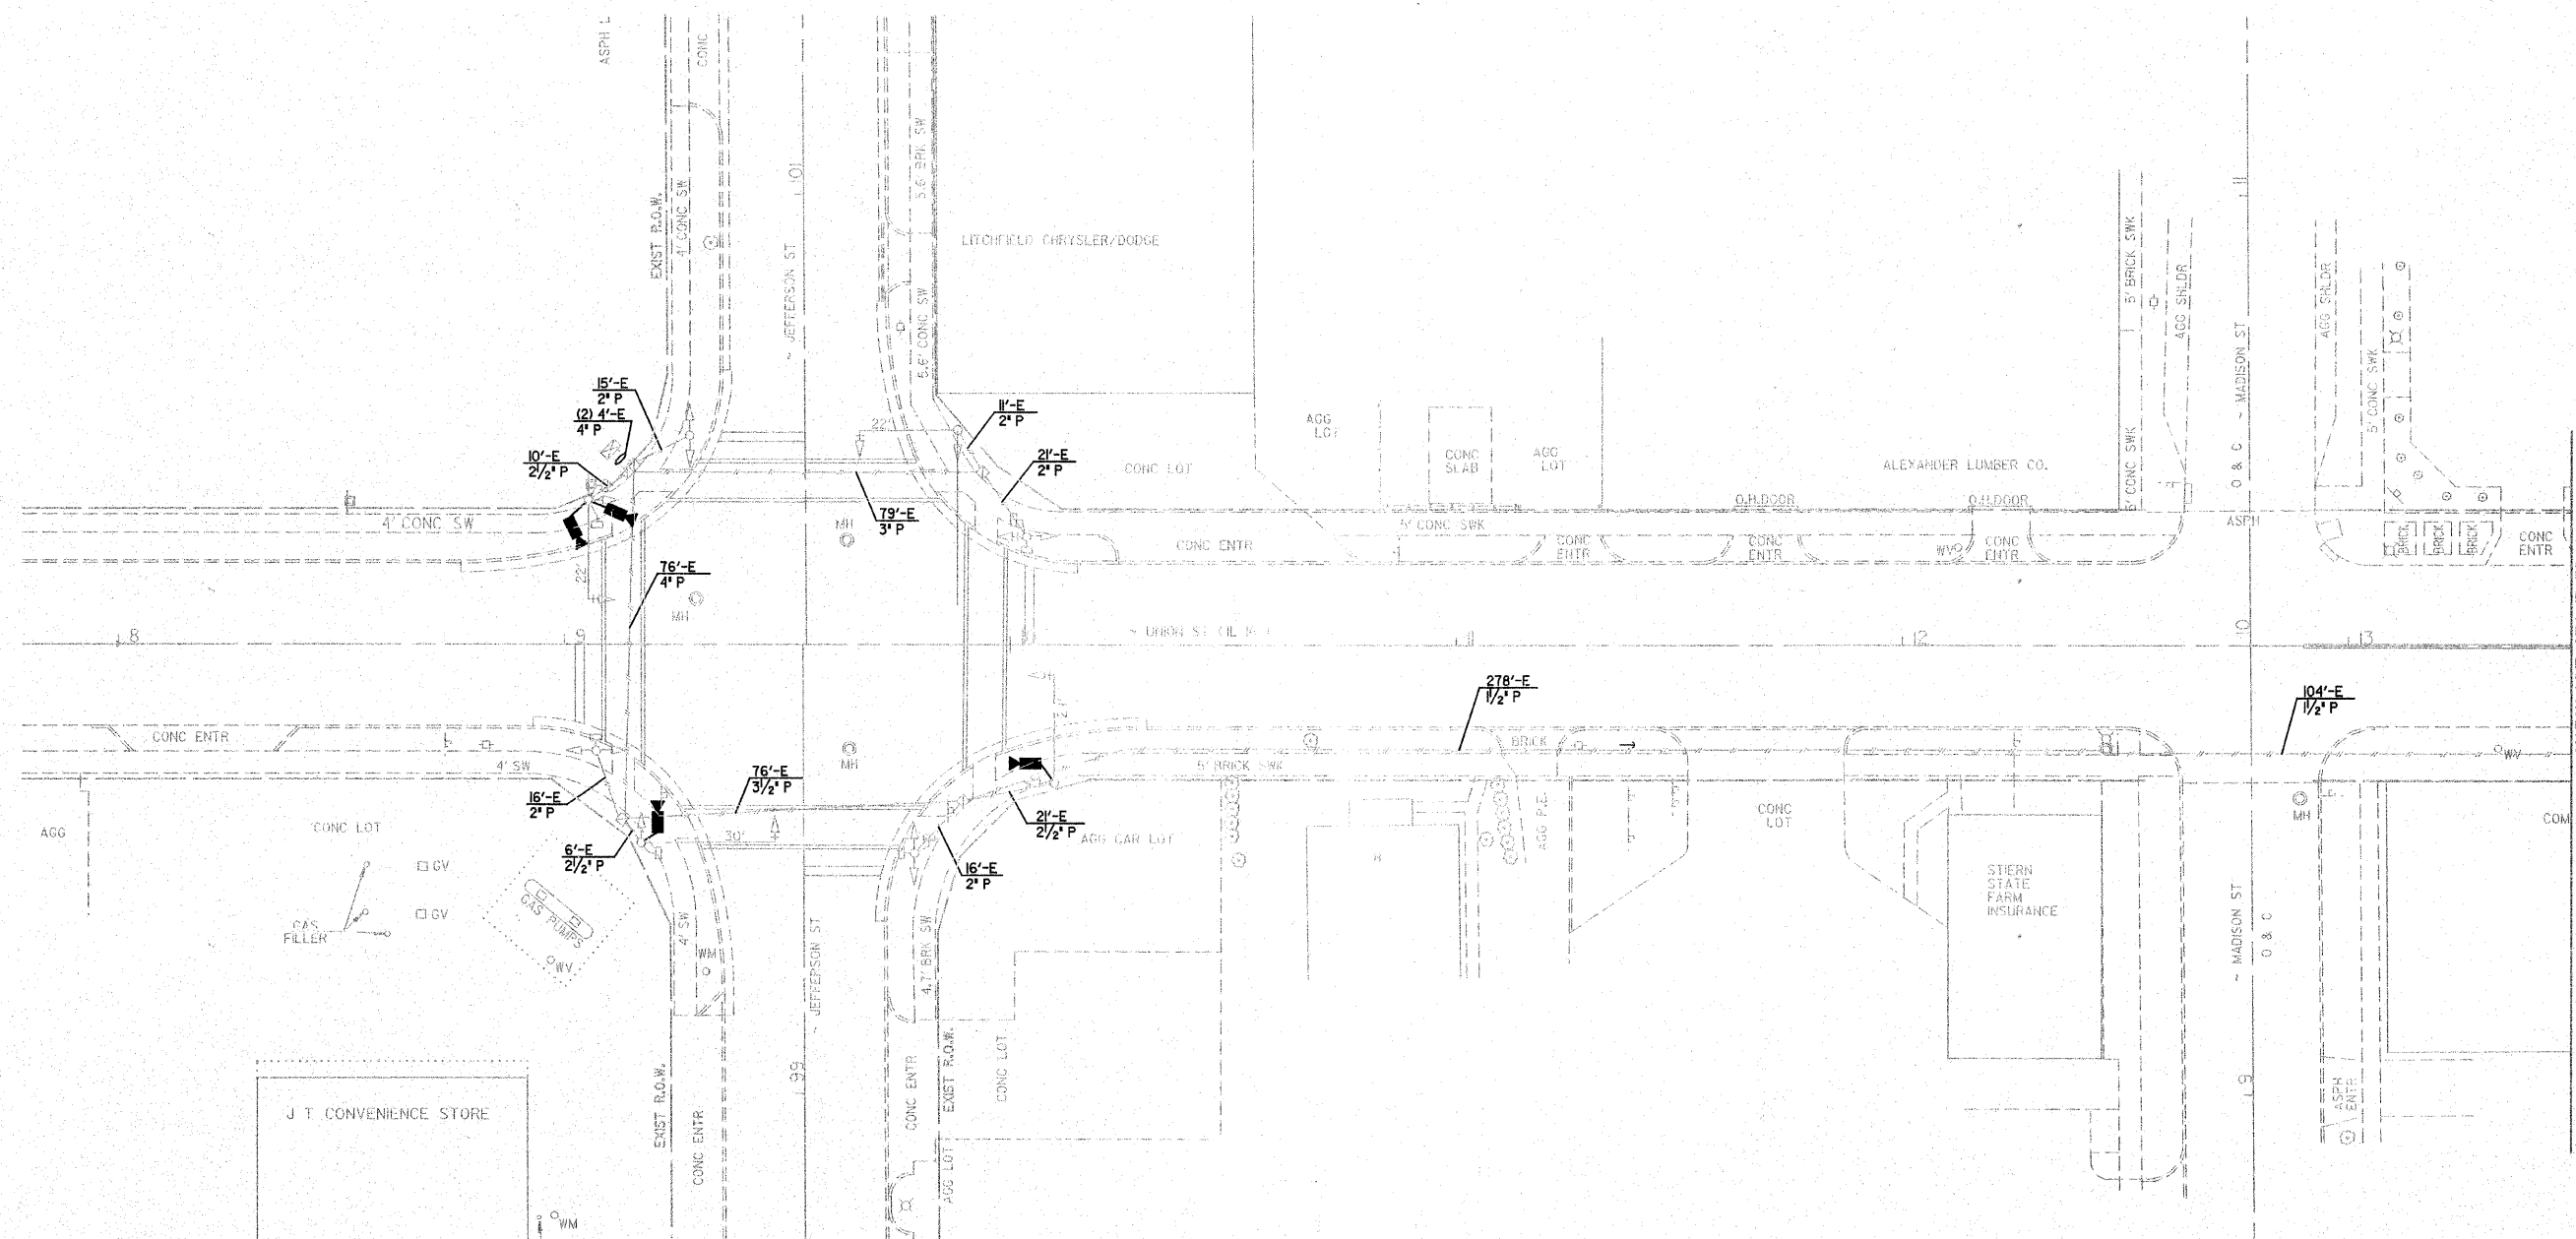


F.A.D. RTE.	SECTION	COUNTY	TOTAL SHEETS	SHEET NO.
824	09-0003-00-RS	MONTGOMERY	10	9
STA. 8+00		TO STA. 13+50		
FED. ROAD DIST. NO.		ILLINOIS	FED. AID PROJECT	
CITY OF LITCHFIELD		93527		

**TRAFFIC SIGNAL QUANTITIES**  
**IL 16/UNION & JEFFERSON STREET**

CODE NO.	ITEM	UNIT	QUANTITY
X0320872	VIDEO VEHICLE DETECTION SYSTEM	EACH	1
89502375	REMOVE EXISTING TRAFFIC SIGNAL EQUIPMENT	EACH	1
	ELECTRIC CABLE IN CONDUIT COMMUNICATION NO. 14, 3C	FOOT	73

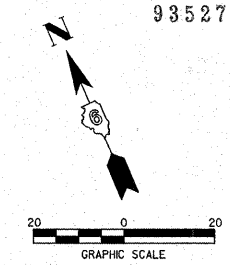

REMOVE EXISTING TRAFFIC SIGNAL EQUIPMENT CONSISTS OF:

- 4 EACH VIDEO DETECTION CAMERAS
- 1 EACH VIDEO DETECTION PROCESSOR
- 1 EACH VIDEO DETECTION INTERFACE PANEL

-REMOVED ITEMS TO REMAIN THE PROPERTY OF THE DEPARTMENT.  
-EXISTING CAMERA BRACKETS TO BE REUSED FOR NEW DETECTION SYSTEM.

REVISIONS	
NAME	DATE
PRELIM PS&E	10/23/09
PRE-FINAL	11/30/09
FINAL	2/19/10

ILLINOIS DEPARTMENT OF TRANSPORTATION

**PROPOSED TRAFFIC SIGNAL LAYOUT**

DRAWN BY: A.J.T.  
CHECKED BY: R.A.S.

DATE: 11/06/09