


AGGREGATE BASE COURSE WIDTH

(NEEDED TO OBTAIN 12.5' LT & RT OF C)

LOCATION		WIDTH	
STA	TO STA	L	R
45+35	51+00	2	2
51+00	55+00	2	3
55+00	65+00	2	3
65+00	69+50	0	4
69+50	71+70	2	3

AREAS ARE ESTIMATED USING OLD PLANS. THE CONTRACTOR SHALL ADJUST WIDENING OPERATION IN THE FIELD TO MATCH THE EXISTING FULL DEPTH PAVEMENT (12" OF AGGREGATE). ACTUAL FIELD MEASURED AREAS WILL BE USED TO PAY THE CONTRACTOR FOR REMOVAL AND WIDENING QUANTITIES.

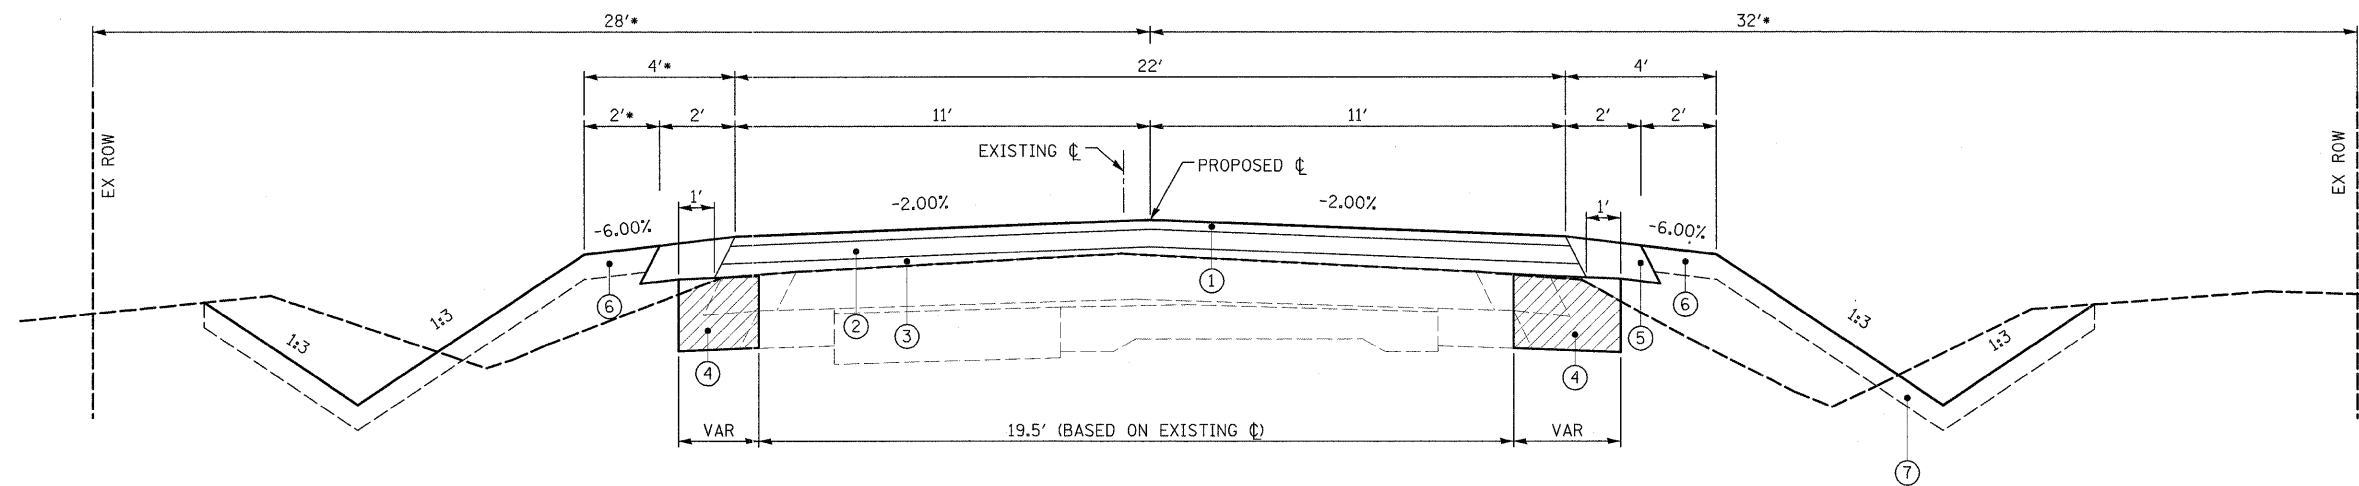

**PROPOSED TYPICAL SECTION
NORTH BROAD STREET**

STA. 45+35.00 TO STA. 71+70.00

* WIDTH VARIES

- ① HOT-MIX ASPHALT SURFACE COURSE, MIX "C", N50 (1.5")
- ② HOT-MIX ASPHALT BINDER COURSE, IL-19.0, N50 (2.5") (STA 45+35 TO 69+50)
- ③ LEVELING BINDER (MACHINE METHOD), N50
- ④ AGGREGATE BASE COURSE, TYPE A 12"
- ⑤ AGGREGATE SHOULDERS, TYPE A 6"
- ⑥ EARTH SHOULDER (INCLUDED IN EARTHWORK)
- ⑦ TOPSOIL (4") (INCLUDED IN EARTHWORK)
- ▨ EARTH EXCAVATION (WIDENING)

FILE NAME =	USER NAME = .USERDESCR.	DESIGNED - DLD	REVISED -	STATE OF ILLINOIS DEPARTMENT OF TRANSPORTATION	PROPOSED TYPICAL SECTION	F.A.J. RTE.	SECTION	COUNTY	TOTAL SHEETS	SHEET NO.	
H:\6373_Corlville_Broad_St\VC_TypSec_633.dgn		DRAWN - KOJ	REVISED -			8277	09-00036-00-RS	MACOUPIN	38	5	
PLOT SCALE = 5.0000' / IN.		CHECKED -	REVISED -			CONTRACT NO. 93528					
PLOT DATE = 2/11/2010		DATE -	REVISED -			ILLINOIS FED. AID PROJECT					
SCALE: SHEET NO. OF SHEETS STA. TO STA.											