
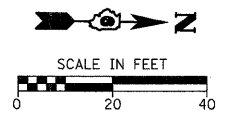


LEGEND	
	HMA SURFACE REMOVAL - BUTT JOINT
	EARTH EXCAVATION (WIDENING)

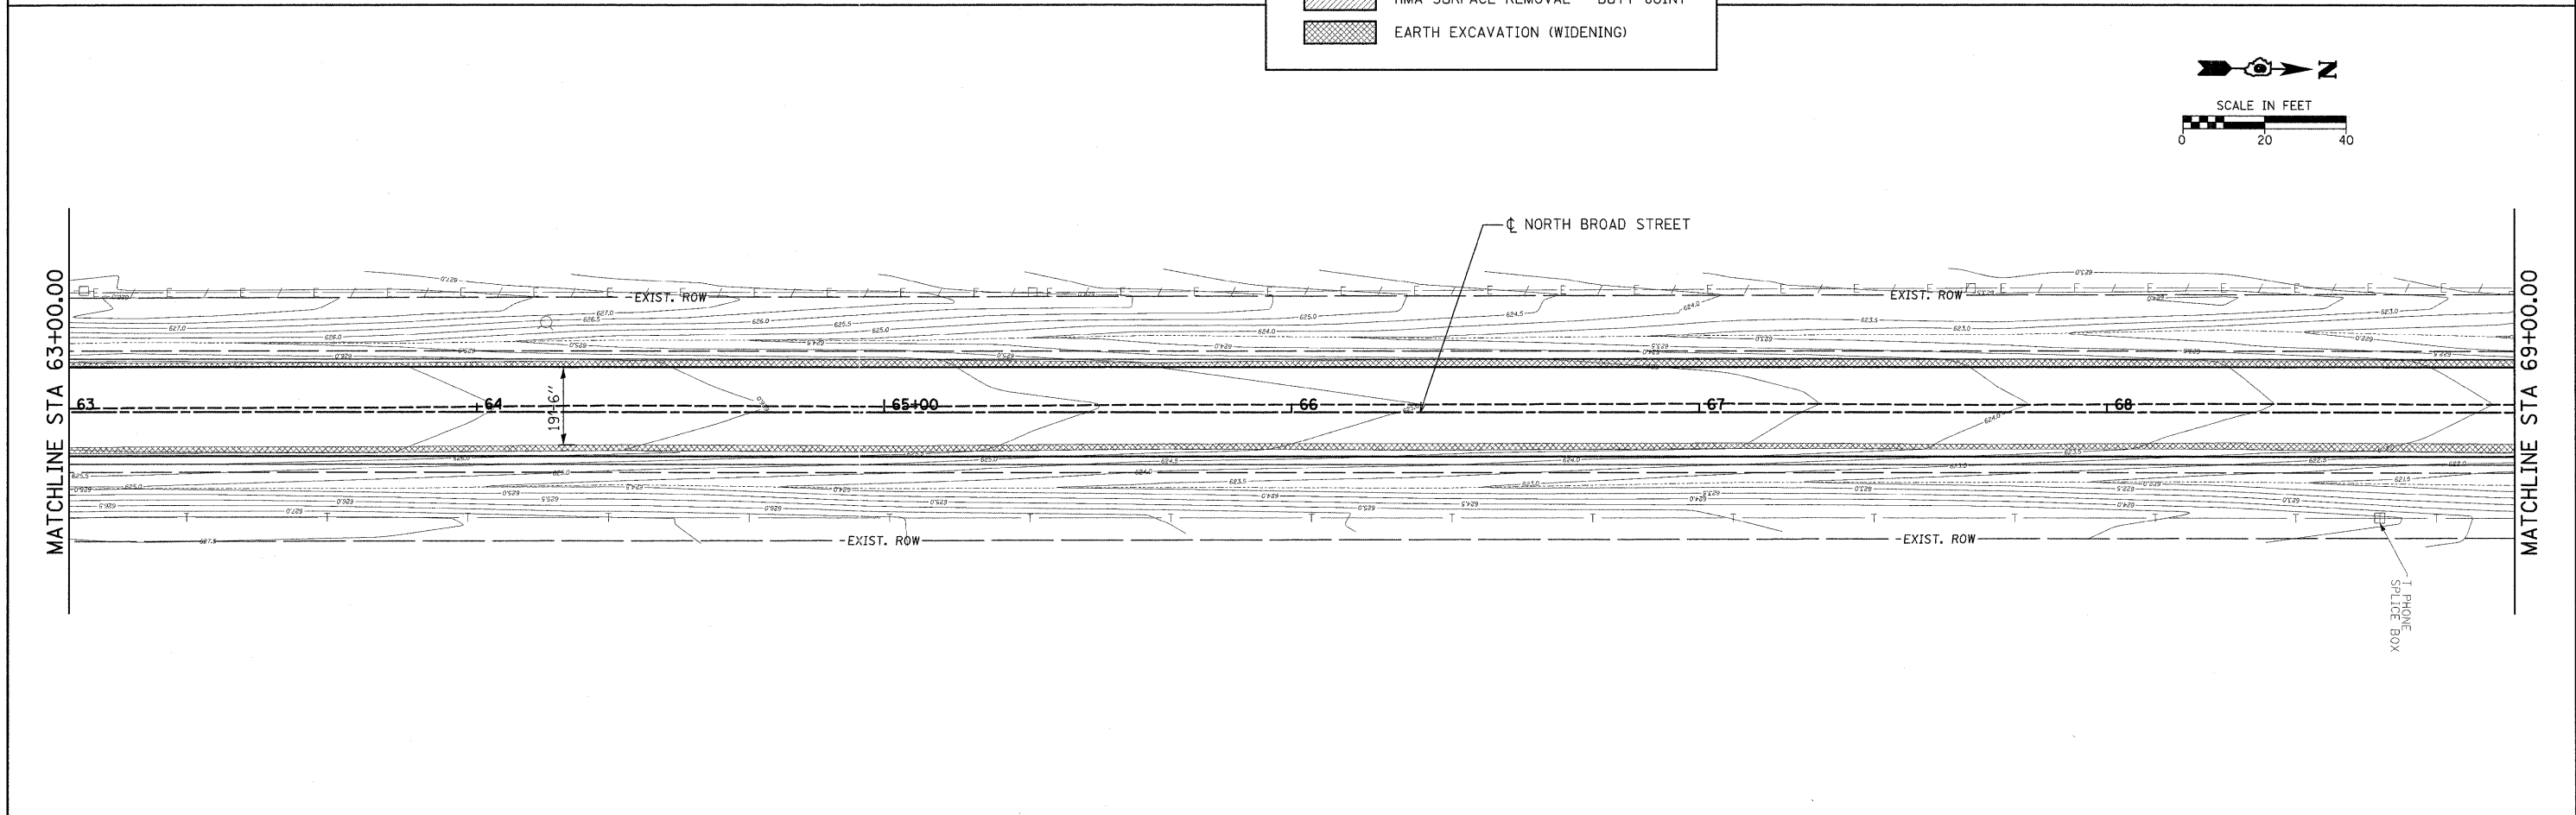

FILE NAME = H:\6373_Carlinville_Broad.St\VC.REM.6373.dgn	USER NAME = .USERDESCR.	DESIGNED - DLD	REVISED -	STATE OF ILLINOIS DEPARTMENT OF TRANSPORTATION	EXISTING TOPOGRAPHY AND REMOVALS				F.A.U. RTE. 8277	SECTION 09-00036-00-RS	COUNTY MACOUPIN	TOTAL SHEETS 38	SHEET NO. 8
PLOT SCALE = 20.0000' / 1\"/>													
PLOT DATE = 2/11/2010	DATE -	CHECKED -	REVISED -		SCALE:	SHEET NO.	OF	SHEETS	STA.	TO STA.	ILLINOIS FED. AID PROJECT		
CONTRACT NO. 93528													