
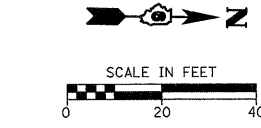



PLAN	SURVEYED	DATE
	PLOTTED	
	NOTED	
	BY	
	NO.	

PROFILE	SURVEYED	DATE
	PLOTTED	
	NOTED	
	BY	
	NO.	

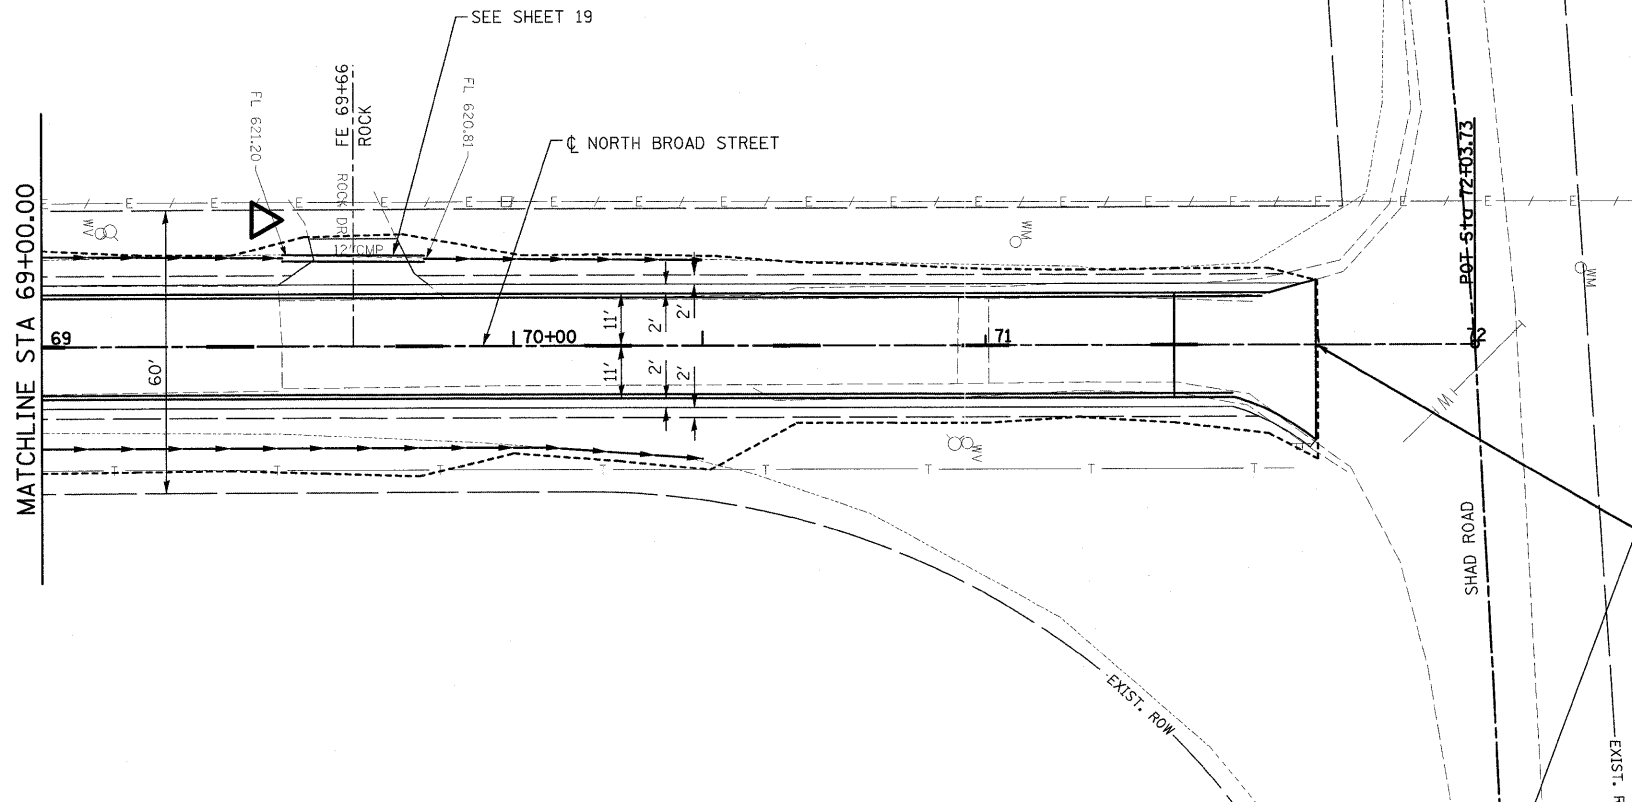

LEGEND

- APPROX EXISTING ROW
- - - APPROX CONSTRUCTION LIMITS
- - - DITCH C
- - - YELLOW SKIP DASH (4")
- WHITE SOLID EDGE LINE (4")

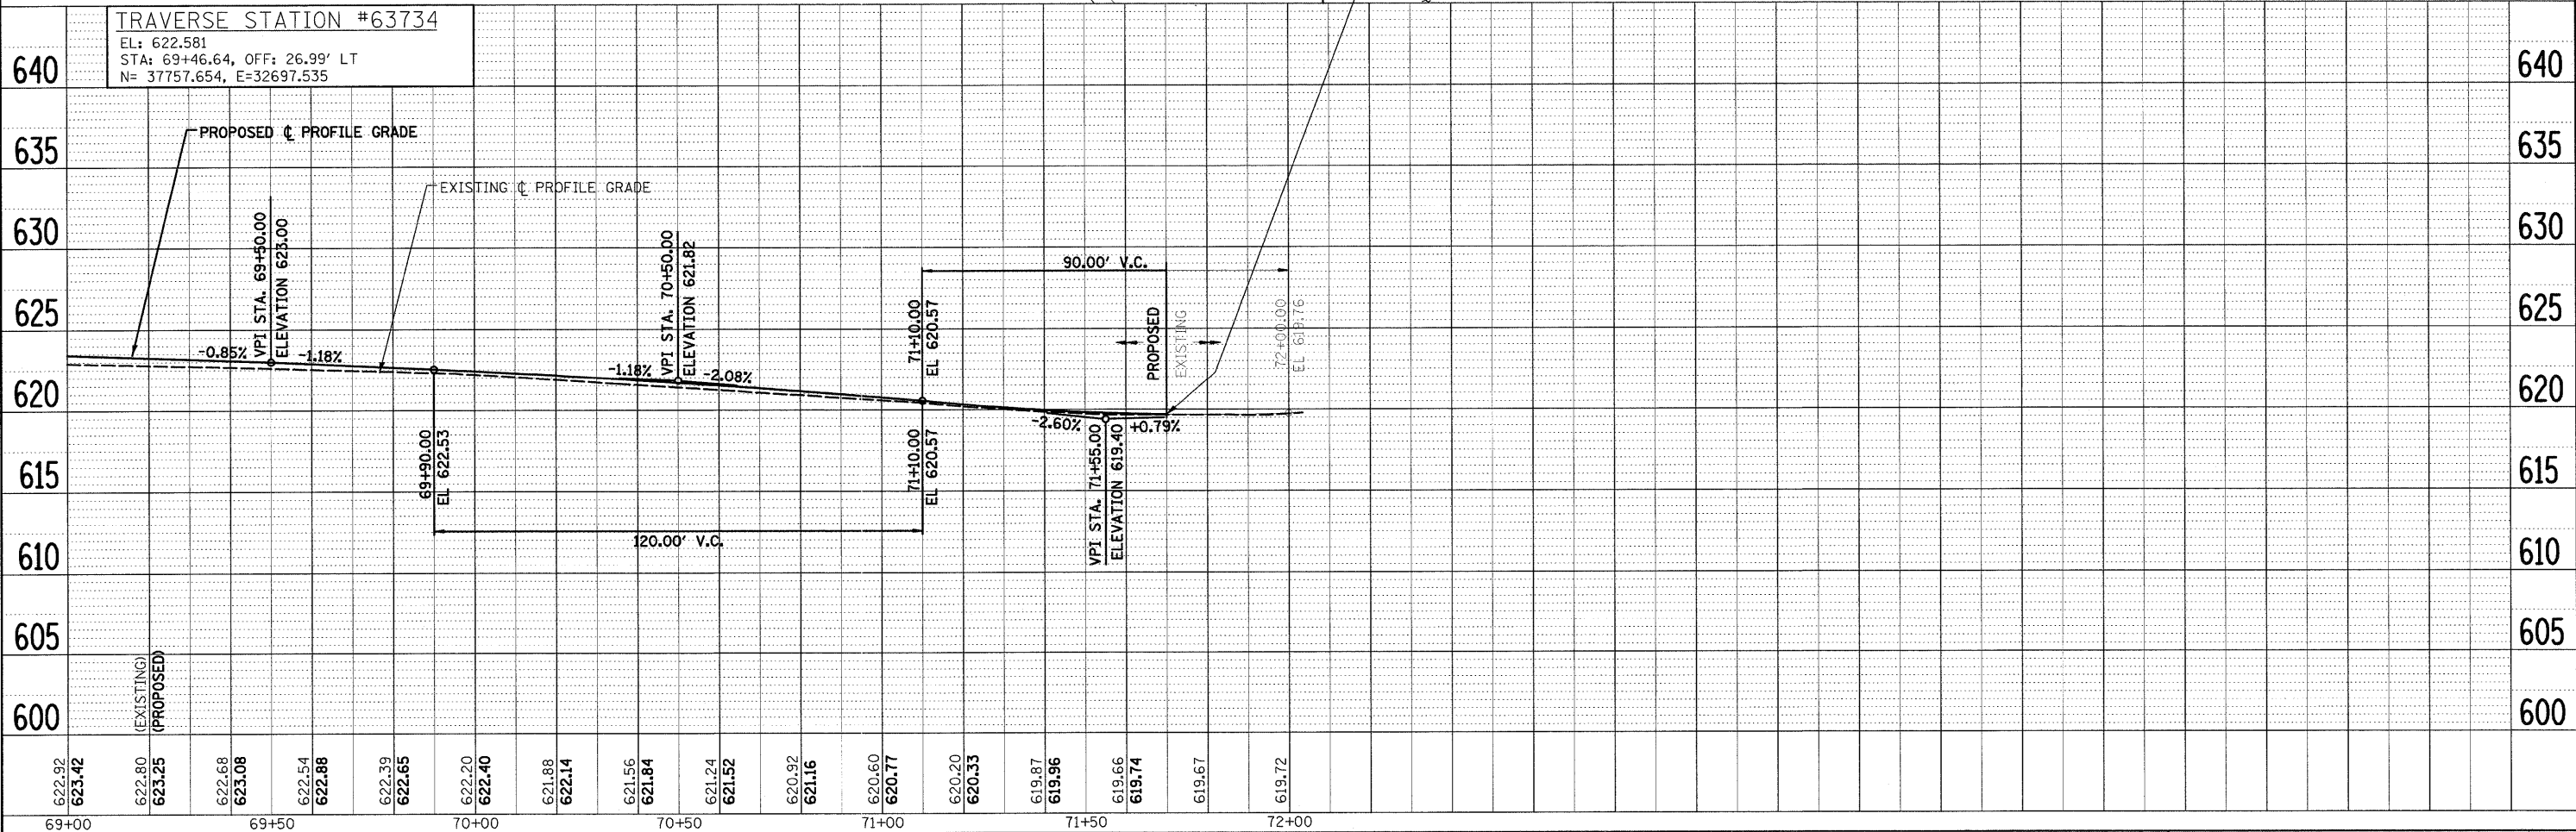

622.92 623.42	622.80 623.25	622.68 623.08	622.54 622.88	622.39 622.65	622.20 622.40	621.88 622.14	621.56 621.84	621.24 621.52	620.92 621.16	620.60 620.77	620.20 620.33	619.87 619.96	619.66 619.74	619.67	619.72
69+00	69+50	70+00	70+50	71+00	71+50	72+00									

FILE NAME = H:\6373_Corlinville_Broad.St.V.C_PP_6373_5.dwg
 USER NAME = _USERDESCR_

DESIGNED - DLD
 DRAWN - KOJ
 CHECKED -
 DATE -

REVISIONS
 REVISED -
 REVISED -
 REVISED -
 REVISED -

STATE OF ILLINOIS
 DEPARTMENT OF TRANSPORTATION

NORTH BROAD STREET

SCALE: SHEET NO. OF SHEETS STA. TO STA.

F.A.U. RTE.	SECTION	COUNTY	TOTAL SHEETS	SHEET NO.
8277	09-0036-00-RS	MACOUPIN	38	14
CONTRACT NO. 93528				
ILLINOIS FED. AID PROJECT				