
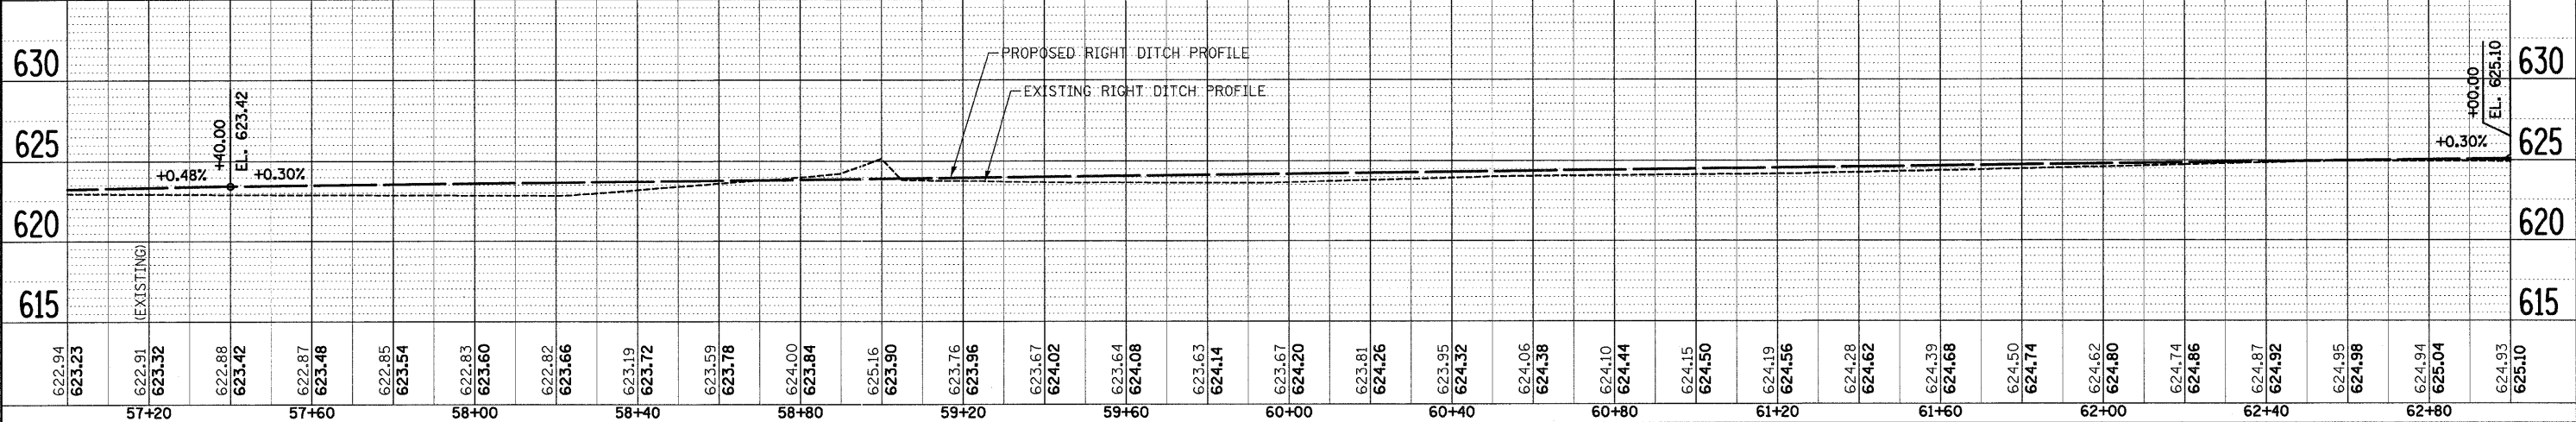
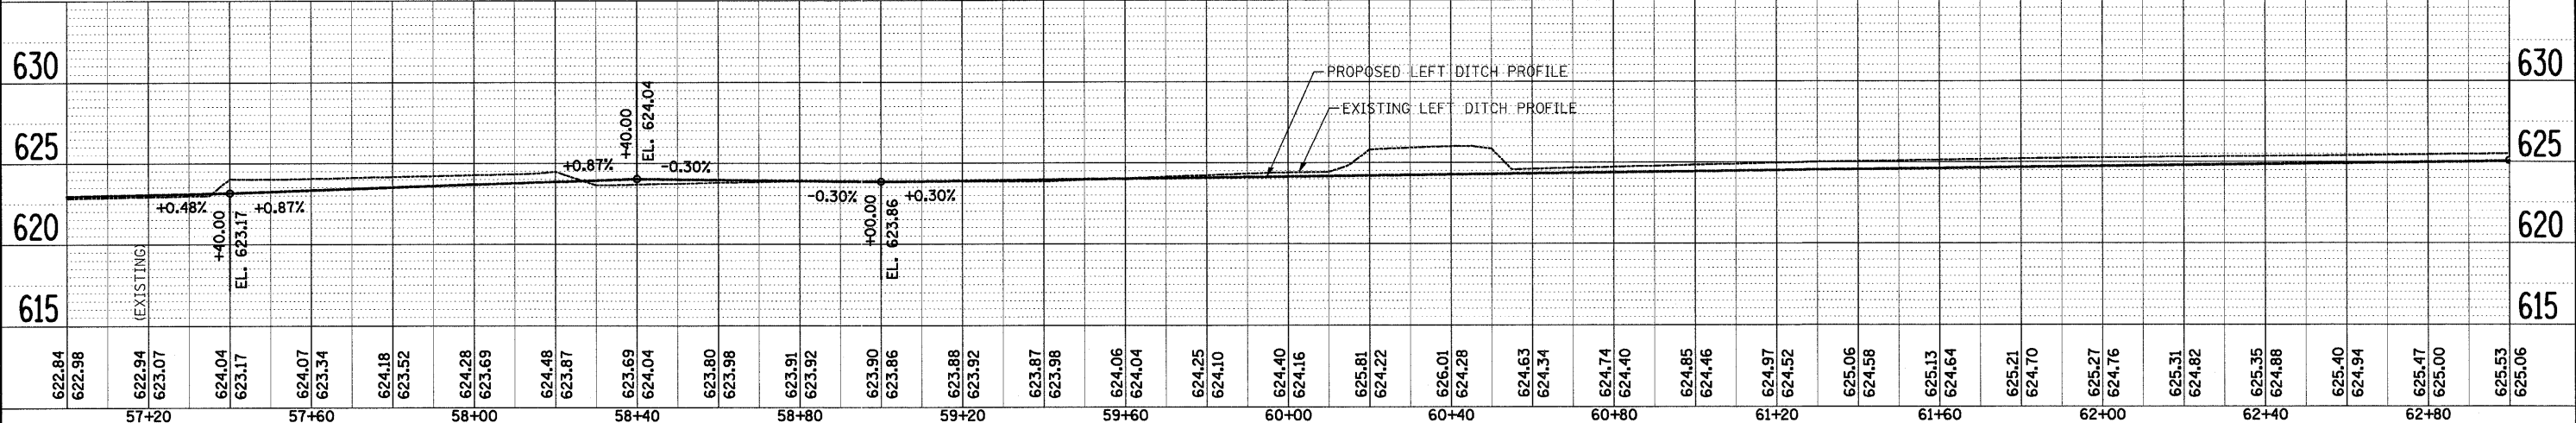


PLAN	DATE
BY	
NO.	
STATION	
DATE	
FILE NAME	
NO.	

PROFILE	DATE
BY	
NO.	
STATION	
DATE	
FILE NAME	
NO.	

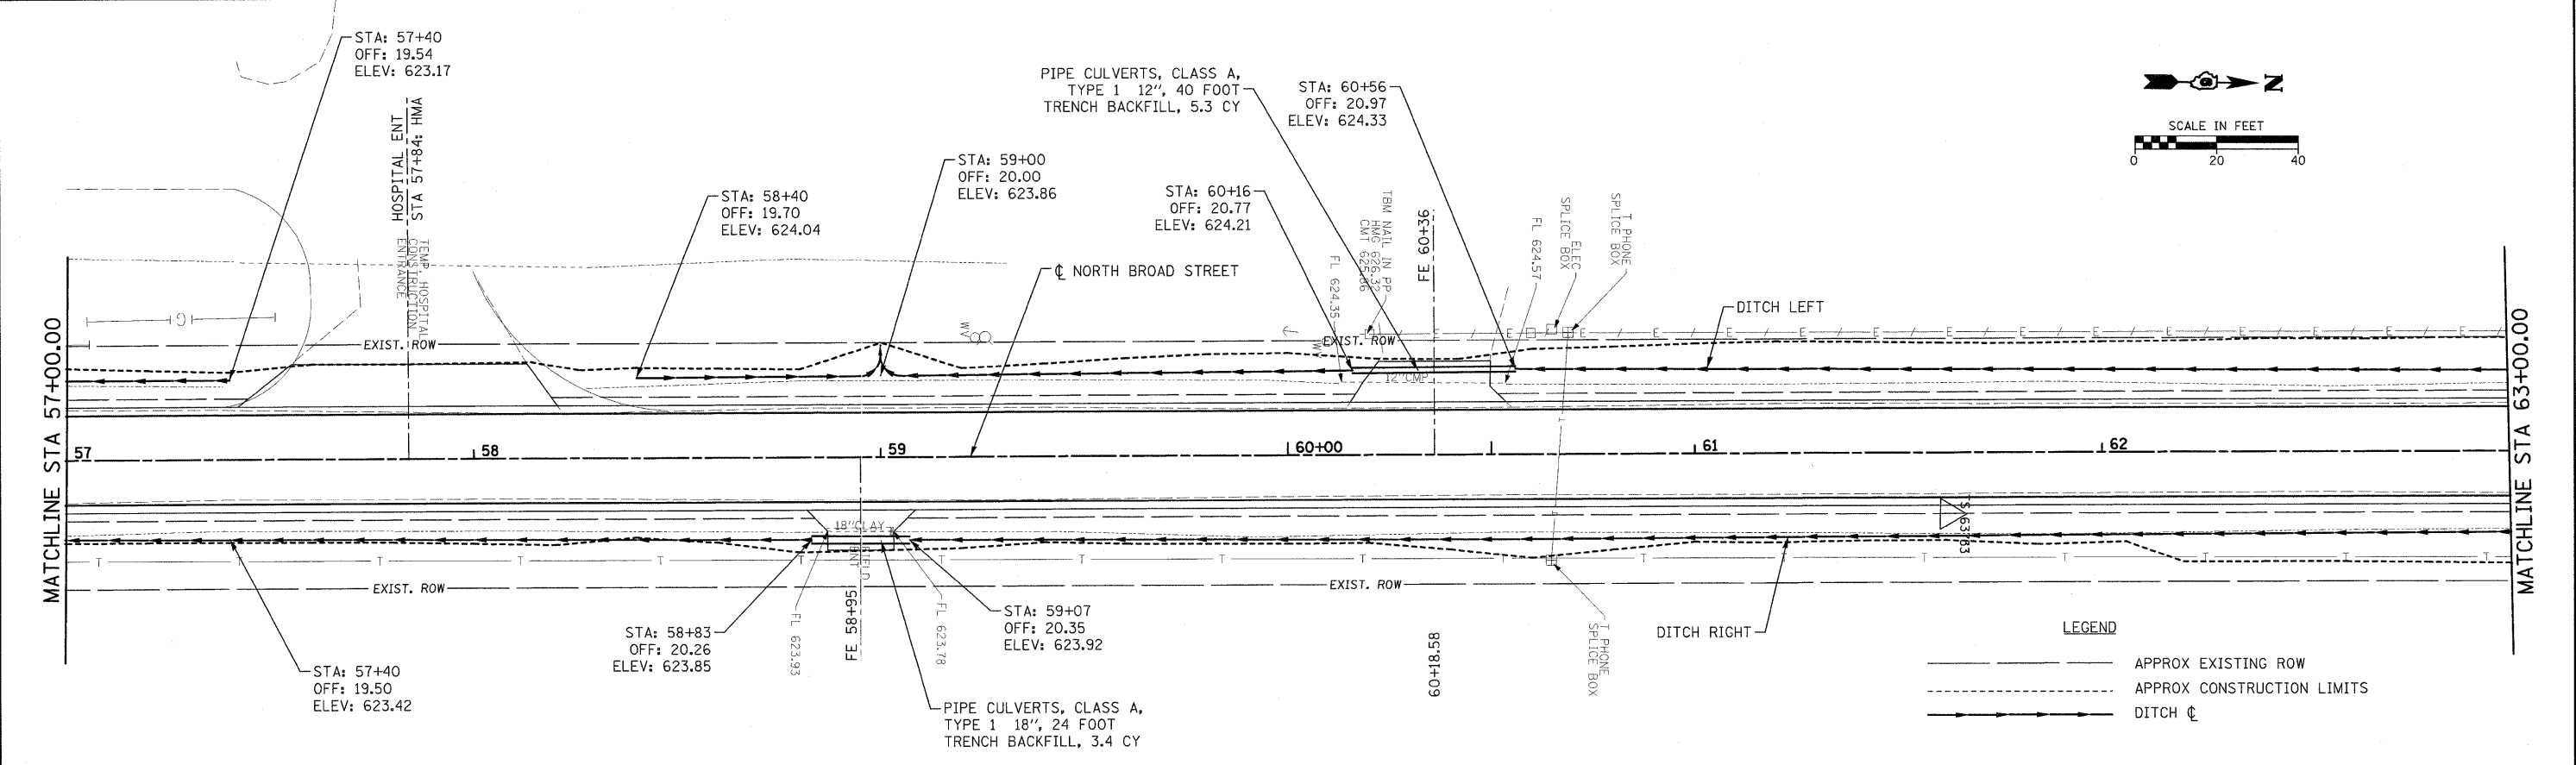

FILE NAME =	USER NAME =	DESIGNED -	REVISED -	STATE OF ILLINOIS			F.A.J.	SECTION	COUNTY	TOTAL SHEETS	SHEET NO.
H:\6373_Carlinville_Broad_St_C.DT_PP_6373.dgn	_USERDESCR	DLD	-	DEPARTMENT OF TRANSPORTATION			8277	09-00036-00-RS	MACOUPIN	38	17
PLLOT SCALE =	20.0000' / IN.	CHECKED -	REVISED -	SCALE: SHEET NO. OF SHEETS STA. TO STA.			CONTRACT NO. 9 3 5 2 8				
PLLOT DATE =	2/11/2010	DRAWN -	REVISED -	ILLINOIS FED. AID PROJECT							