
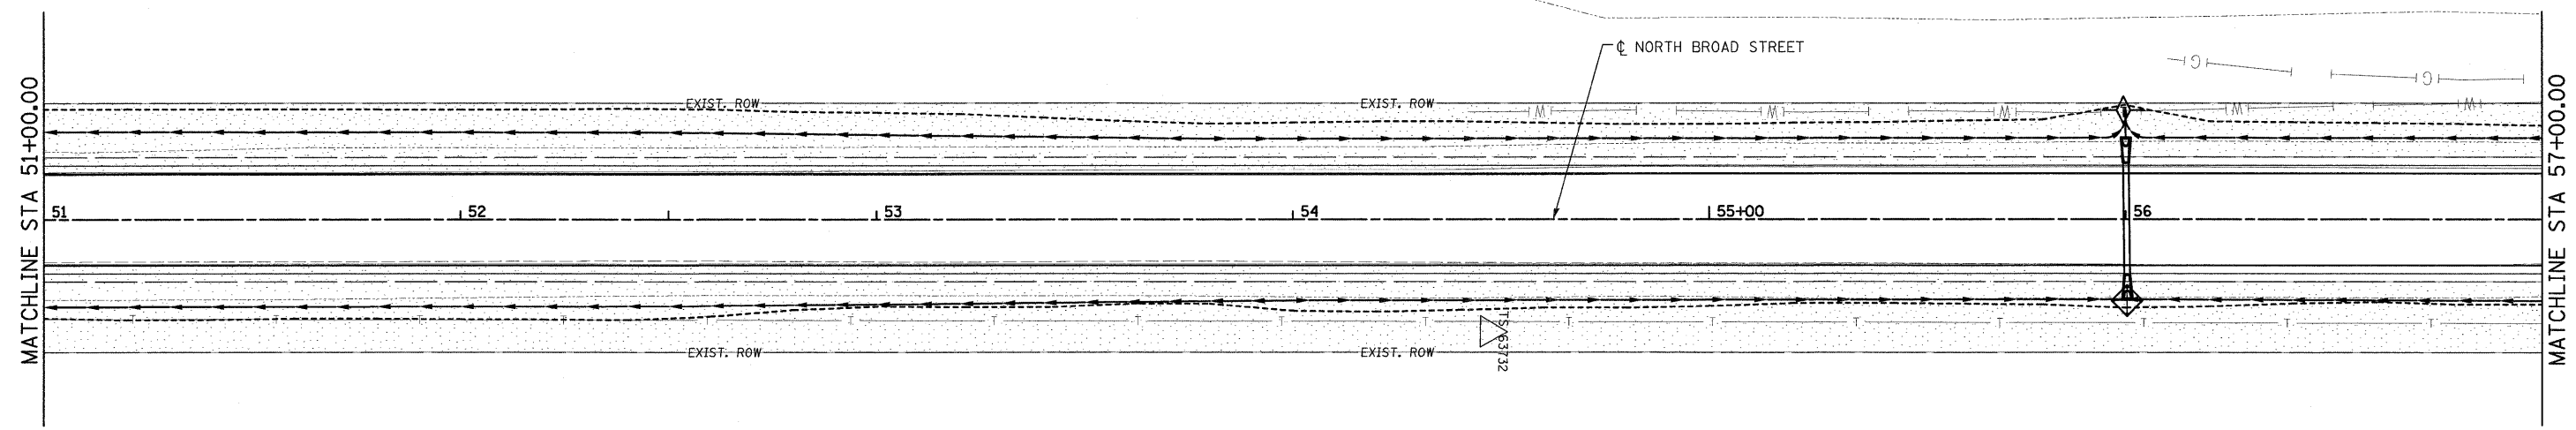


LEGEND

- TEMPORARY DITCH CHECK
- INLET AND PIPE PROTECTION
- SEEDING AND MULCH
- PROPOSED DITCH C

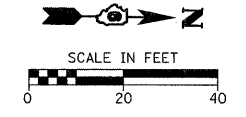

FILE NAME = H:\6373_Carlinville_Broad_St\VC_EC_6373_1.dgn	USER NAME = .USERDESCR	DESIGNED - DLD	REVISED -	STATE OF ILLINOIS DEPARTMENT OF TRANSPORTATION	STORM WATER POLLUTION PREVENTION PLAN	F.A.J. RTE. 8277	SECTION 09-00036-00-RS	COUNTY MACOUPIN	TOTAL SHEETS 38	SHEET NO. 20	
PLOT SCALE = 20.0000' / IN.		CHECKED -	REVISED -			SCALE: SHEET NO. OF SHEETS STA. TO STA.		CONTRACT NO. 93528		ILLINOIS FED. AID PROJECT	
PLOT DATE = 2/11/2010		DATE -	REVISED -								