


FINAL SURVEY	SURVEYED	DATE
NO. 10	PLOTTED	BY
NO. 10	TEMPLATE	DATE
NO. 10	AREAS CHECKED	BY

ORIGINAL SURVEY	SURVEYED	DATE
NO. 10	PLOTTED	BY
NO. 10	TEMPLATE	DATE
NO. 10	AREAS CHECKED	BY

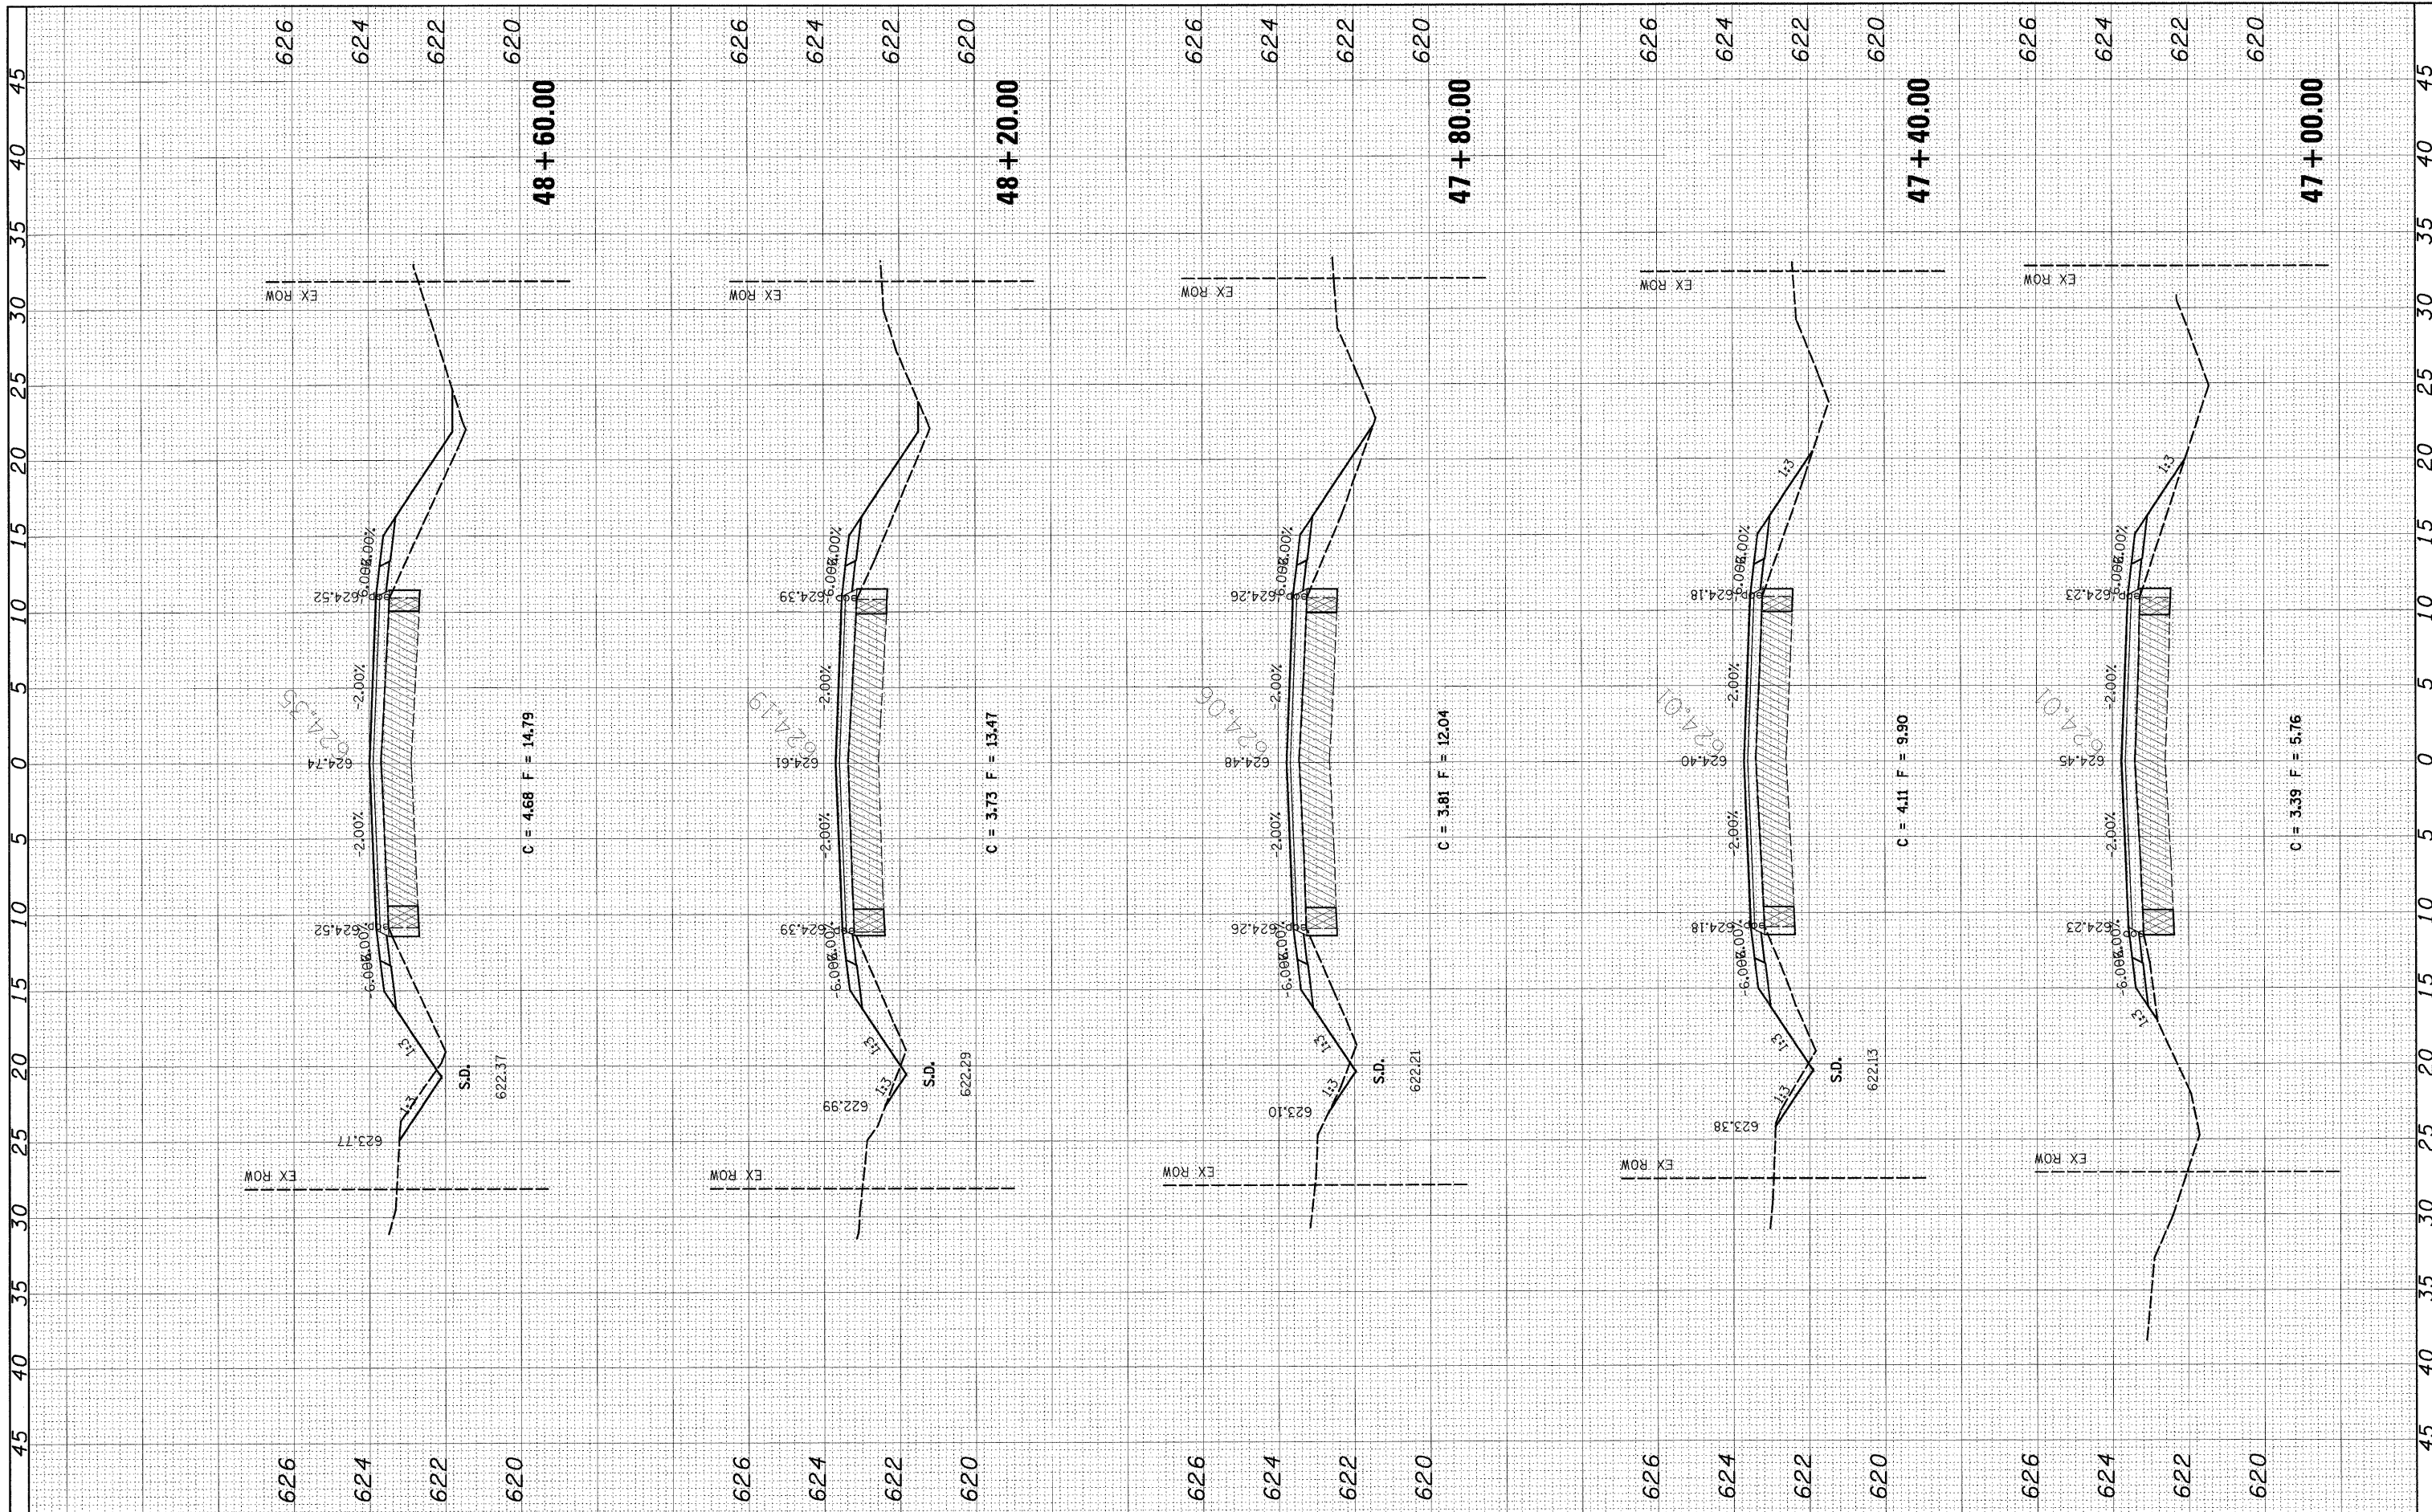

FILE NAME = H:\6373\_Carlinville\_Broad.St\C-XS\_F\_6373.dgn  
 USER NAME = .USERDESCR.  
 PLCT SCALE = 5.0000' / IN.  
 PLCT DATE = 2/11/2010

DESIGNED	-	REVISED	-
DRAWN	-	REVISED	-
CHECKED	-	REVISED	-
DATE	-	REVISED	-

**STATE OF ILLINOIS  
DEPARTMENT OF TRANSPORTATION**

**CROSS SECTIONS  
NORTH BROAD STREET**

SCALE: SHEET NO. OF SHEETS STA. 47+00.00 TO STA. 48+60.00

F.A.U. RTE.	SECTION	COUNTY	TOTAL SHEETS	SHEET NO.
8277	09-00036-00-RS	MACOUPIN	38	25
ILLINOIS FED. AID PROJECT			CONTRACT NO. 93528	