


FINAL SURVEY	SURVEYED	BY	DATE
NOTE BOOK	PLOTTED		
AREAS	TEMPLATE		
CHECKED	AREAS		
	CHECKED		

ORIGINAL SURVEY	SURVEYED	BY	DATE
NOTE BOOK	PLOTTED		
AREAS	TEMPLATE		
CHECKED	AREAS		
	CHECKED		

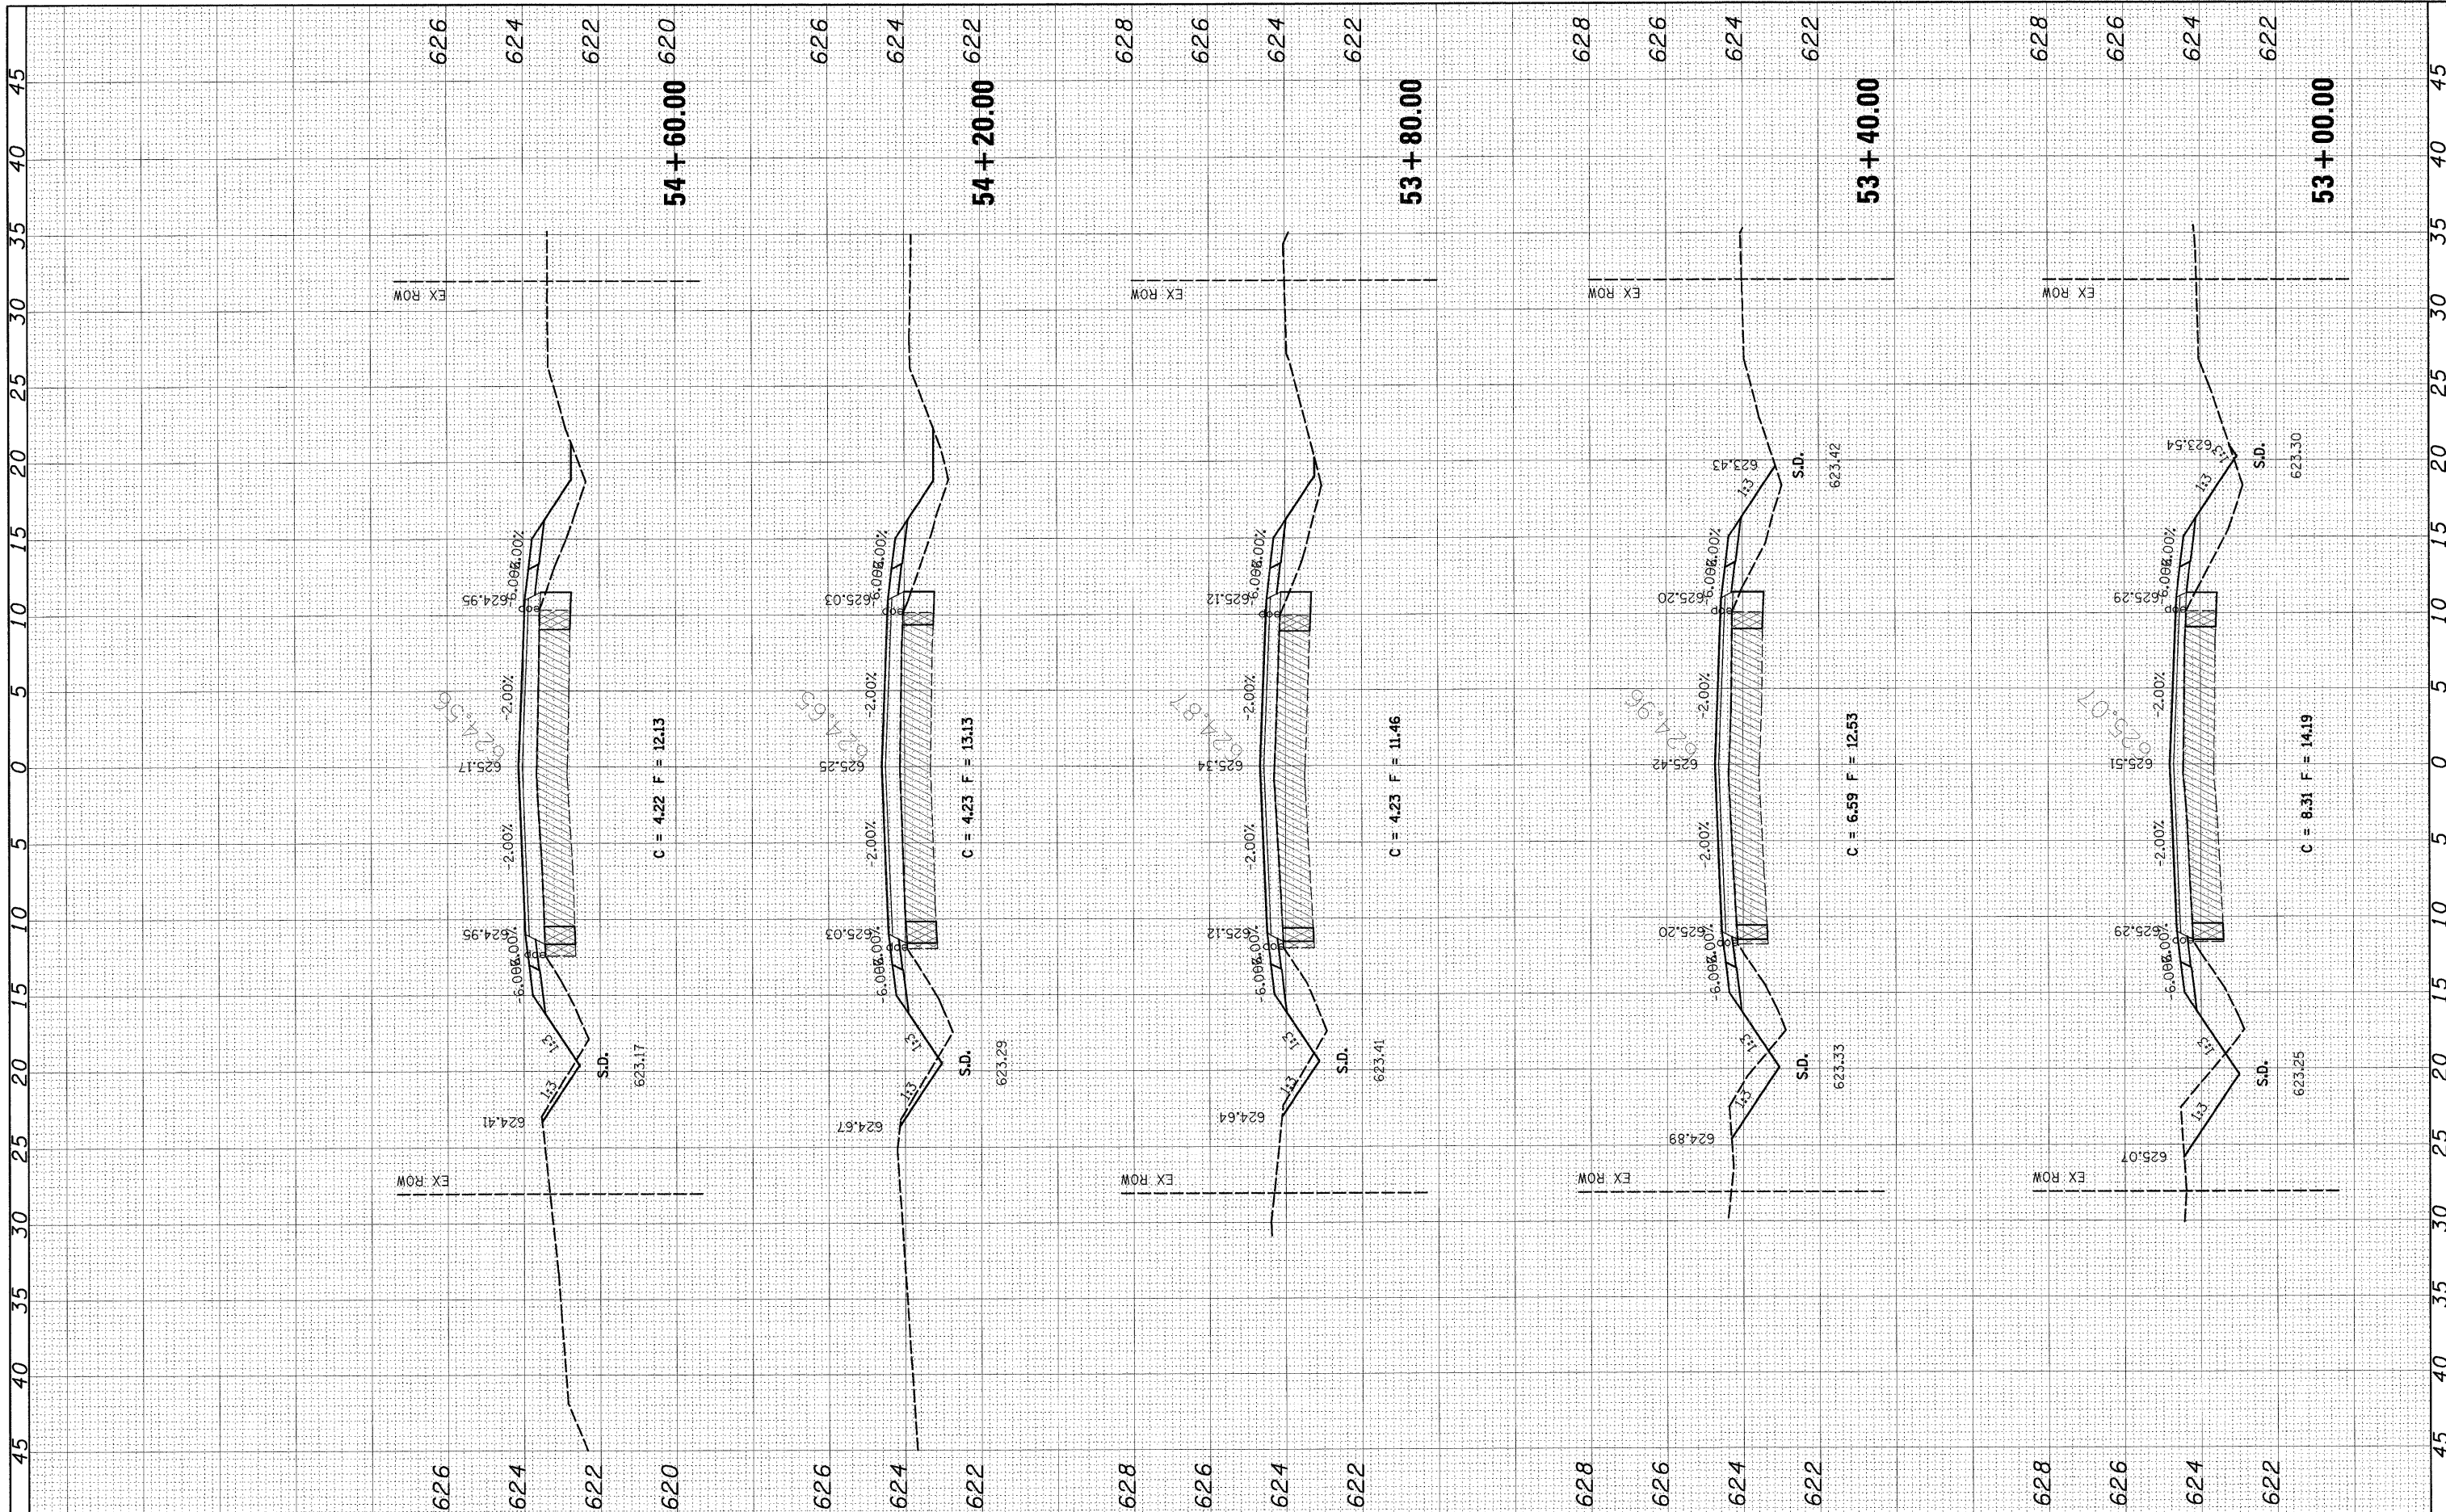

FILE NAME = H:\6373_Corlville_Broad_St\C_X5_F_6373.dgn

USER NAME = .USERDESCR.
 PLOT SCALE = 5.0000' / IN.
 PLOT DATE = 2/11/2010

DESIGNED -
 DRAWN -
 CHECKED -
 DATE -

REVISED -
 REVISED -
 REVISED -
 REVISED -

**STATE OF ILLINOIS
 DEPARTMENT OF TRANSPORTATION**

SCALE: SHEET NO. OF SHEETS STA. 53+00.00 TO STA. 54+60.00

**CROSS SECTIONS
 NORTH BROAD STREET**

F.A.U. RTE.	SECTION	COUNTY	TOTAL SHEETS	SHEET NO.
8277	09-00036-00-RS	MACOUPIN	38	28
CONTRACT NO. 93528				
ILLINOIS FED. AID PROJECT				