


FINAL SURVEY	SURVEYED	DATE
NOTE BOOK	PLOTTED	BY
NO.	TEMPLATE	
	AREAS CHECKED	

ORIGINAL SURVEY	SURVEYED	DATE
NOTE BOOK	PLOTTED	BY
NO.	TEMPLATE	
	AREAS CHECKED	

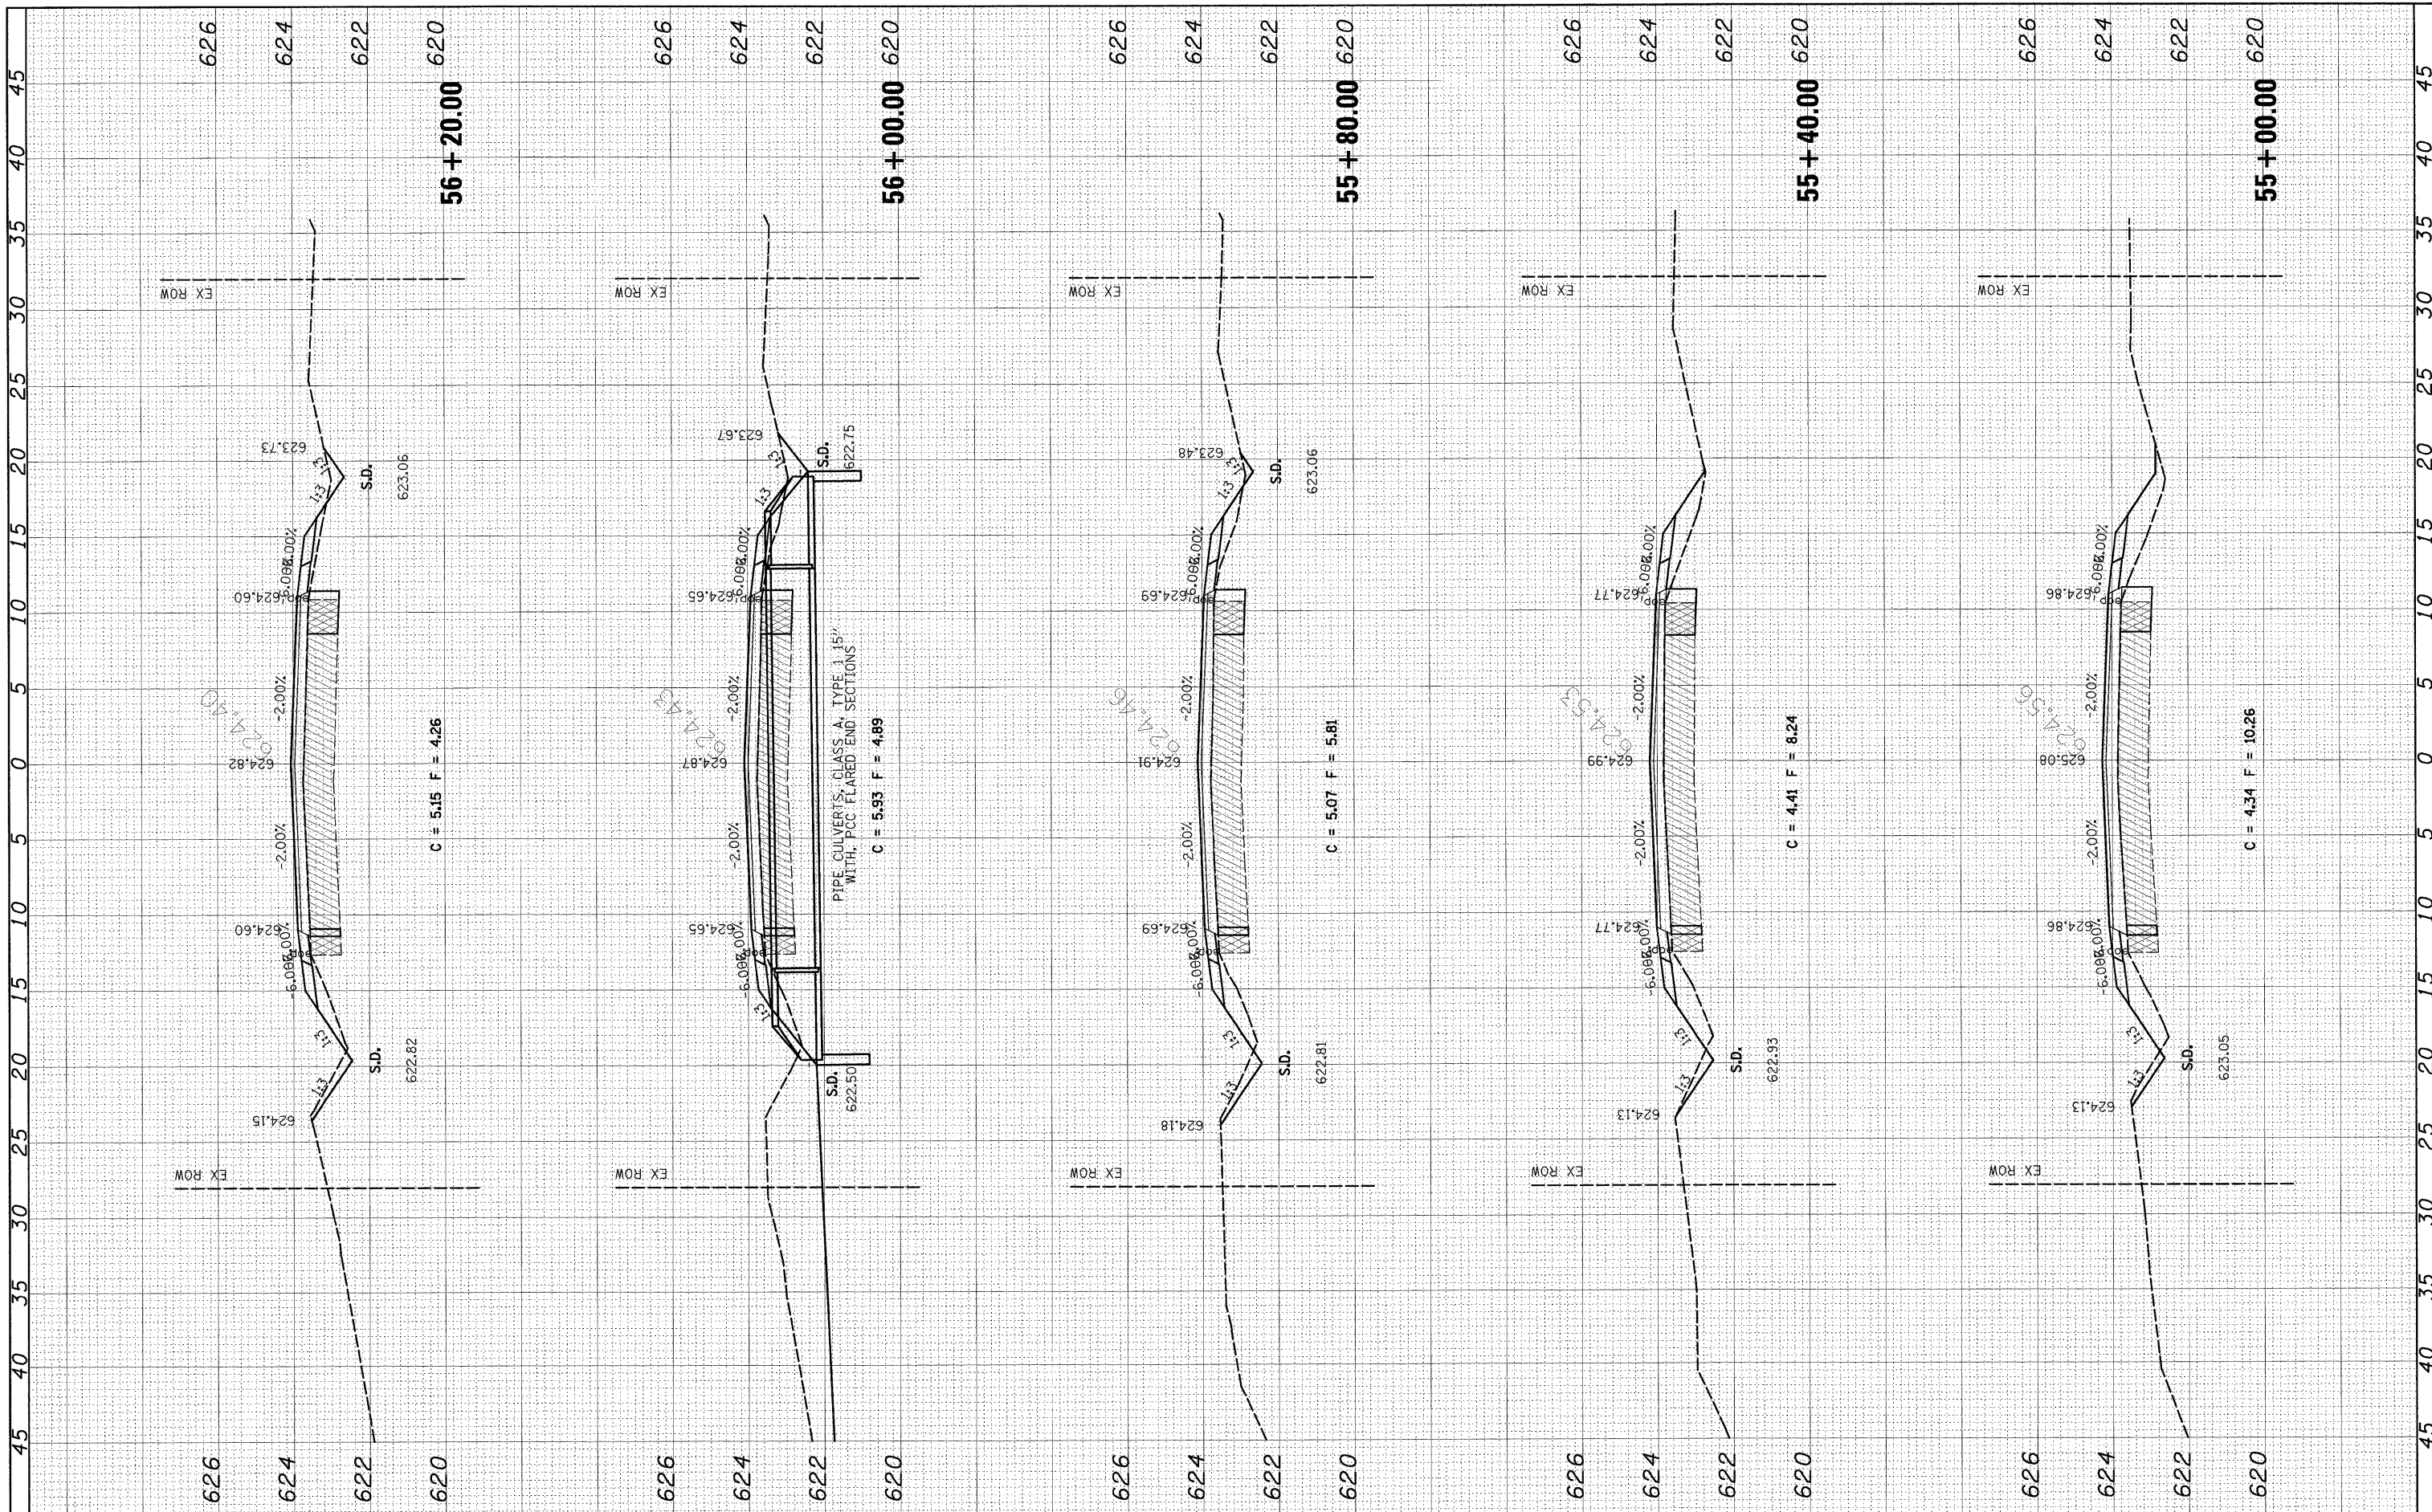

FILE NAME = H:\6373\_Carlinville\_Broad\_St\C\_X5\_F\_6373.dgn

USER NAME = \_USERDESCR\_

PLOT SCALE = 5.0000' / IN.

PLOT DATE = 2/11/2010

DESIGNED -

DRAWN -

CHECKED -

DATE -

REVISED -

REVISED -

REVISED -

REVISED -

**STATE OF ILLINOIS**

**DEPARTMENT OF TRANSPORTATION**

**CROSS SECTIONS**

**NORTH BROAD STREET**

SCALE: SHEET NO. OF SHEETS STA. 55+00.00 TO STA. 56+20.00

F.A.U. RTE.	SECTION	COUNTY	TOTAL SHEETS	SHEET NO.
8277	09-00036-00-RS	MACOUPIN	38	29
CONTRACT NO. 93528				
ILLINOIS FED. AID PROJECT				