


FINAL SURVEY	SURVEYED	BY	DATE
NOTE BOOK	PLOTTED		
NO.	TEMPLATE		
	AREAS CHECKED		

ORIGINAL SURVEY	SURVEYED	BY	DATE
NOTE BOOK	PLOTTED		
NO.	TEMPLATE		
	AREAS CHECKED		

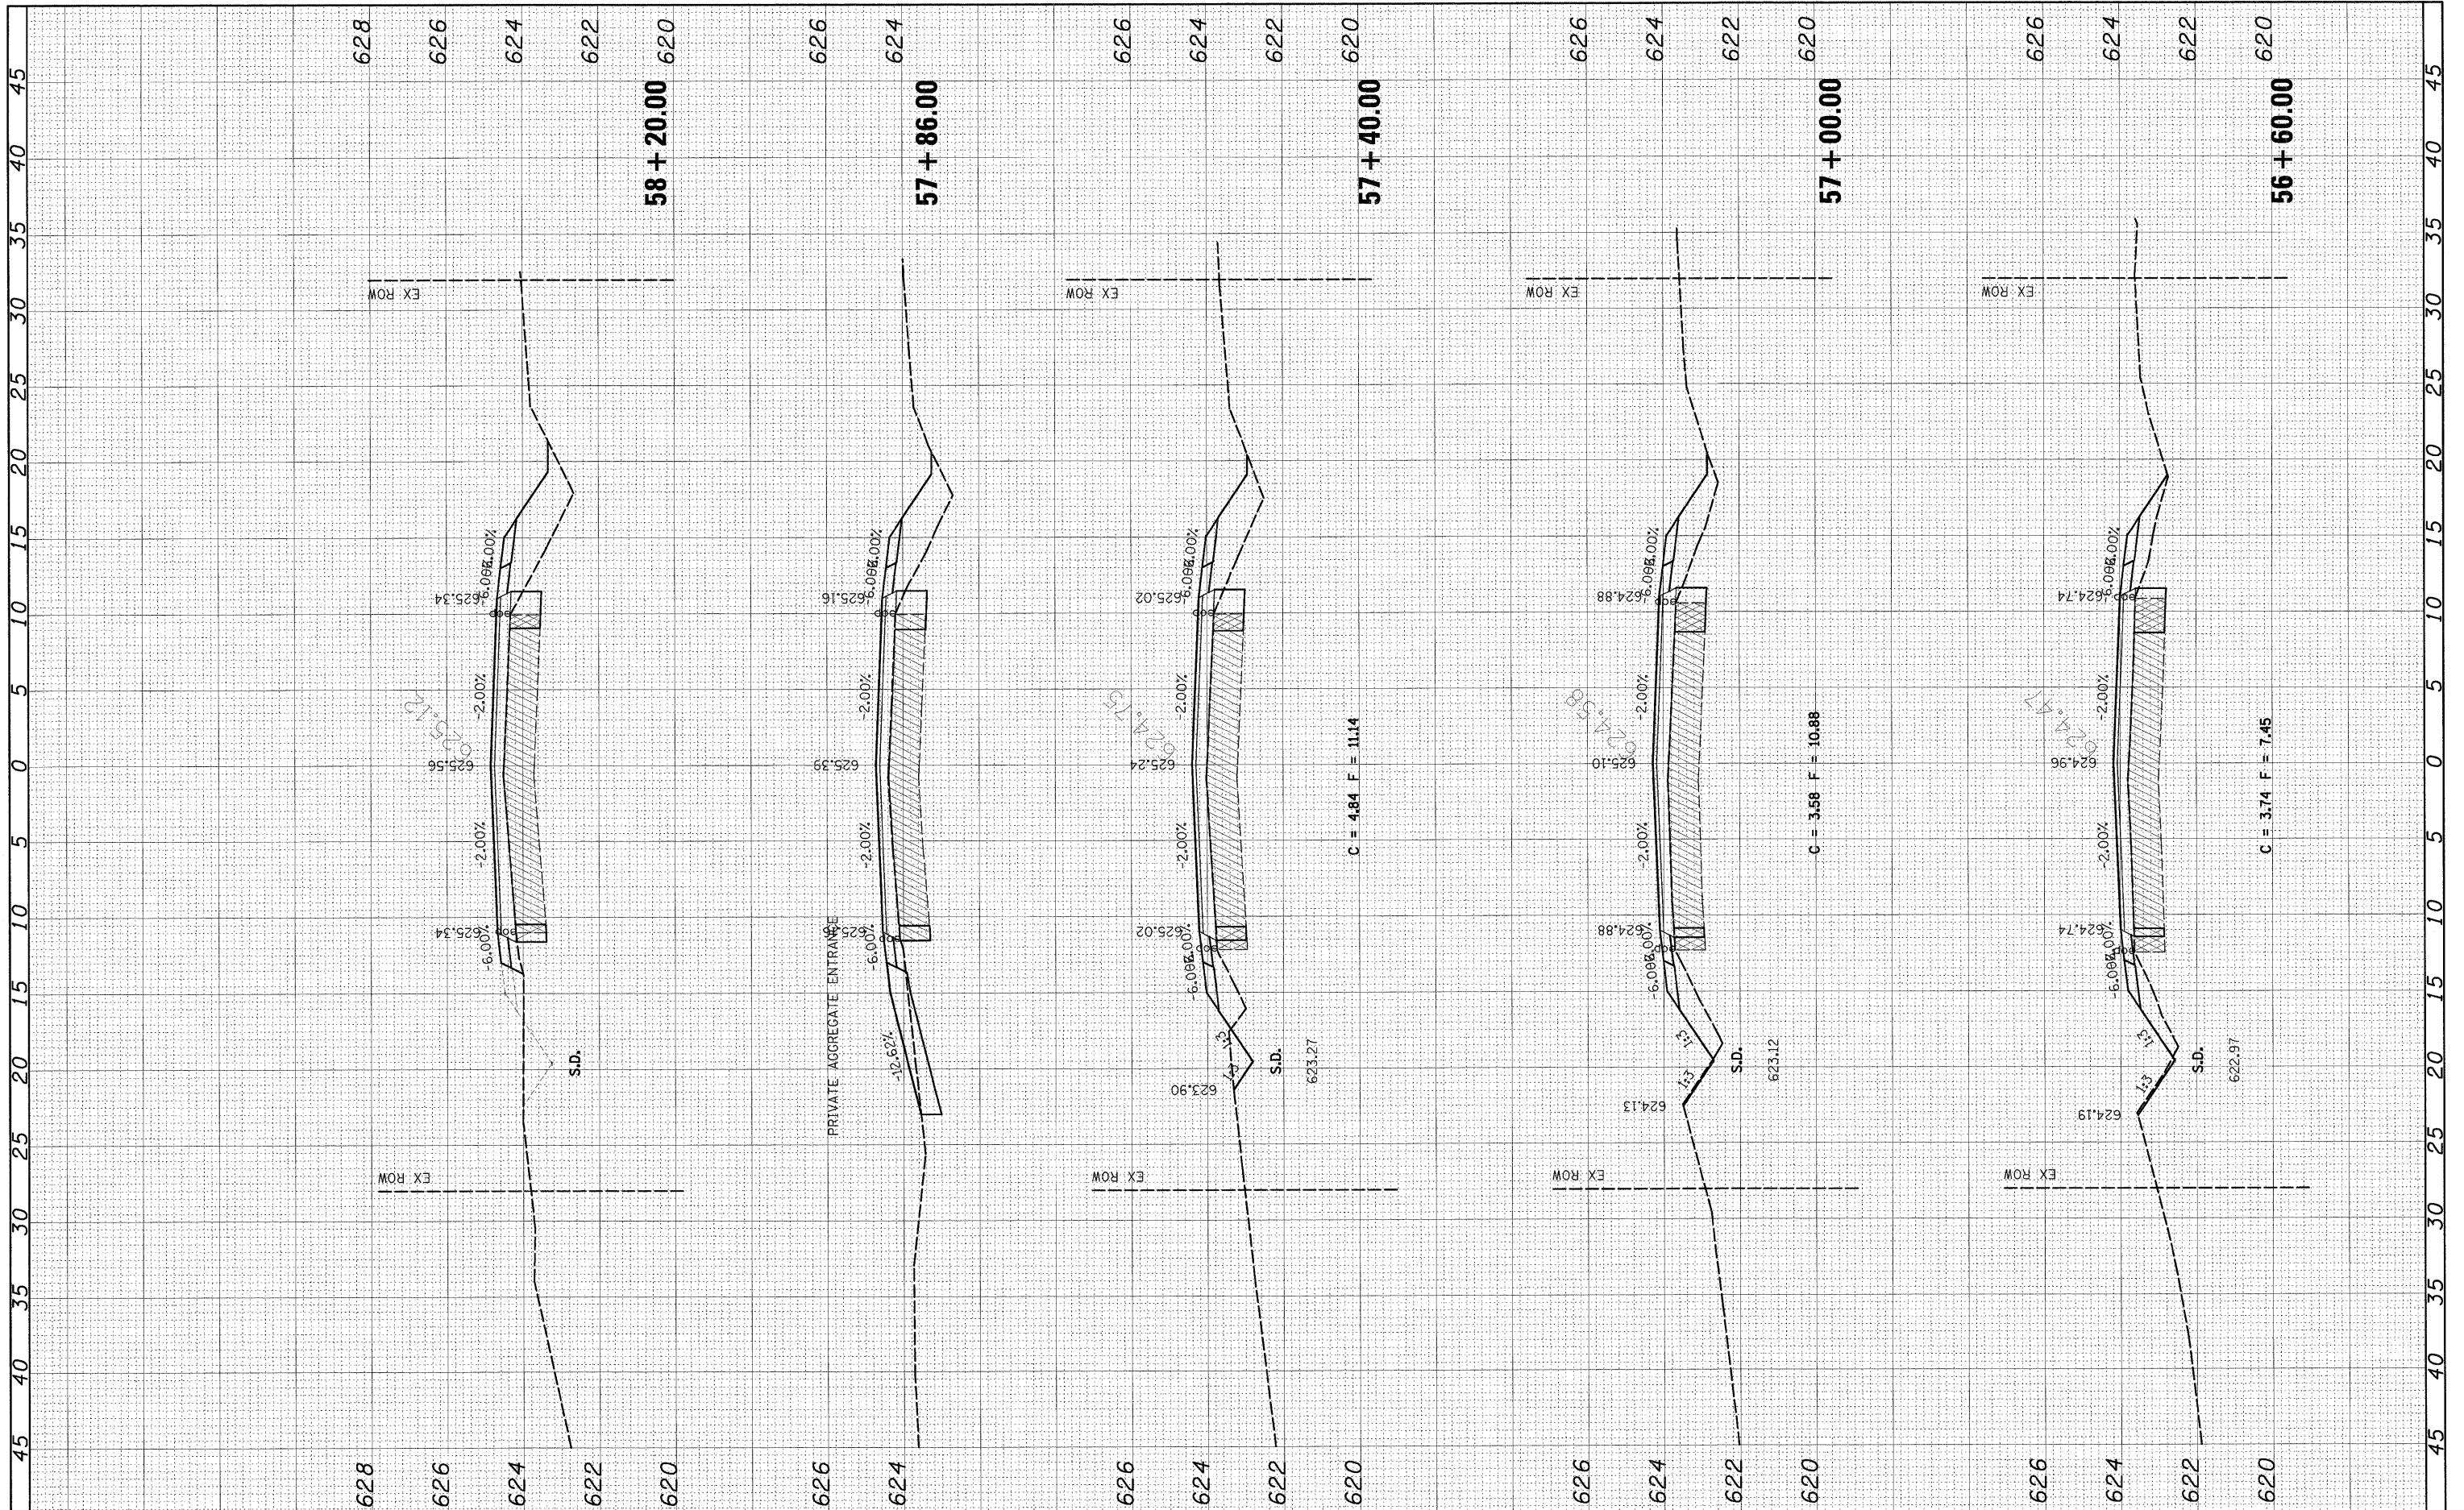

FILE NAME = H:\6373\_Corlirville\_Broad\_St\C.XS.F\_6373.dgn  
 USER NAME = \_USERDESCR\_

DESIGNED -  
 DRAWN -  
 CHECKED -  
 DATE -

REVISER -  
 REVISER -  
 REVISER -  
 REVISER -

**STATE OF ILLINOIS  
 DEPARTMENT OF TRANSPORTATION**

**CROSS SECTIONS  
 NORTH BROAD STREET**

SCALE: SHEET NO. OF SHEETS STA. 56+60.00 TO STA. 58+20.00

F.A.U. RTE.	SECTION	COUNTY	TOTAL SHEETS	SHEET NO.
8277	09-00036-00-RS	MACOUPIN	38	30
CONTRACT NO. 990528				
ILLINOIS FED. AID PROJECT				