


FINAL SURVEY	SURVEYED	BY	DATE
NOTE BOOK	PLOTTED		
AREAS CHECKED	TEMPLATE		
NO.	AREAS CHECKED		

ORIGINAL SURVEY	SURVEYED	BY	DATE
NOTE BOOK	PLOTTED		
AREAS CHECKED	TEMPLATE		
NO.	AREAS CHECKED		

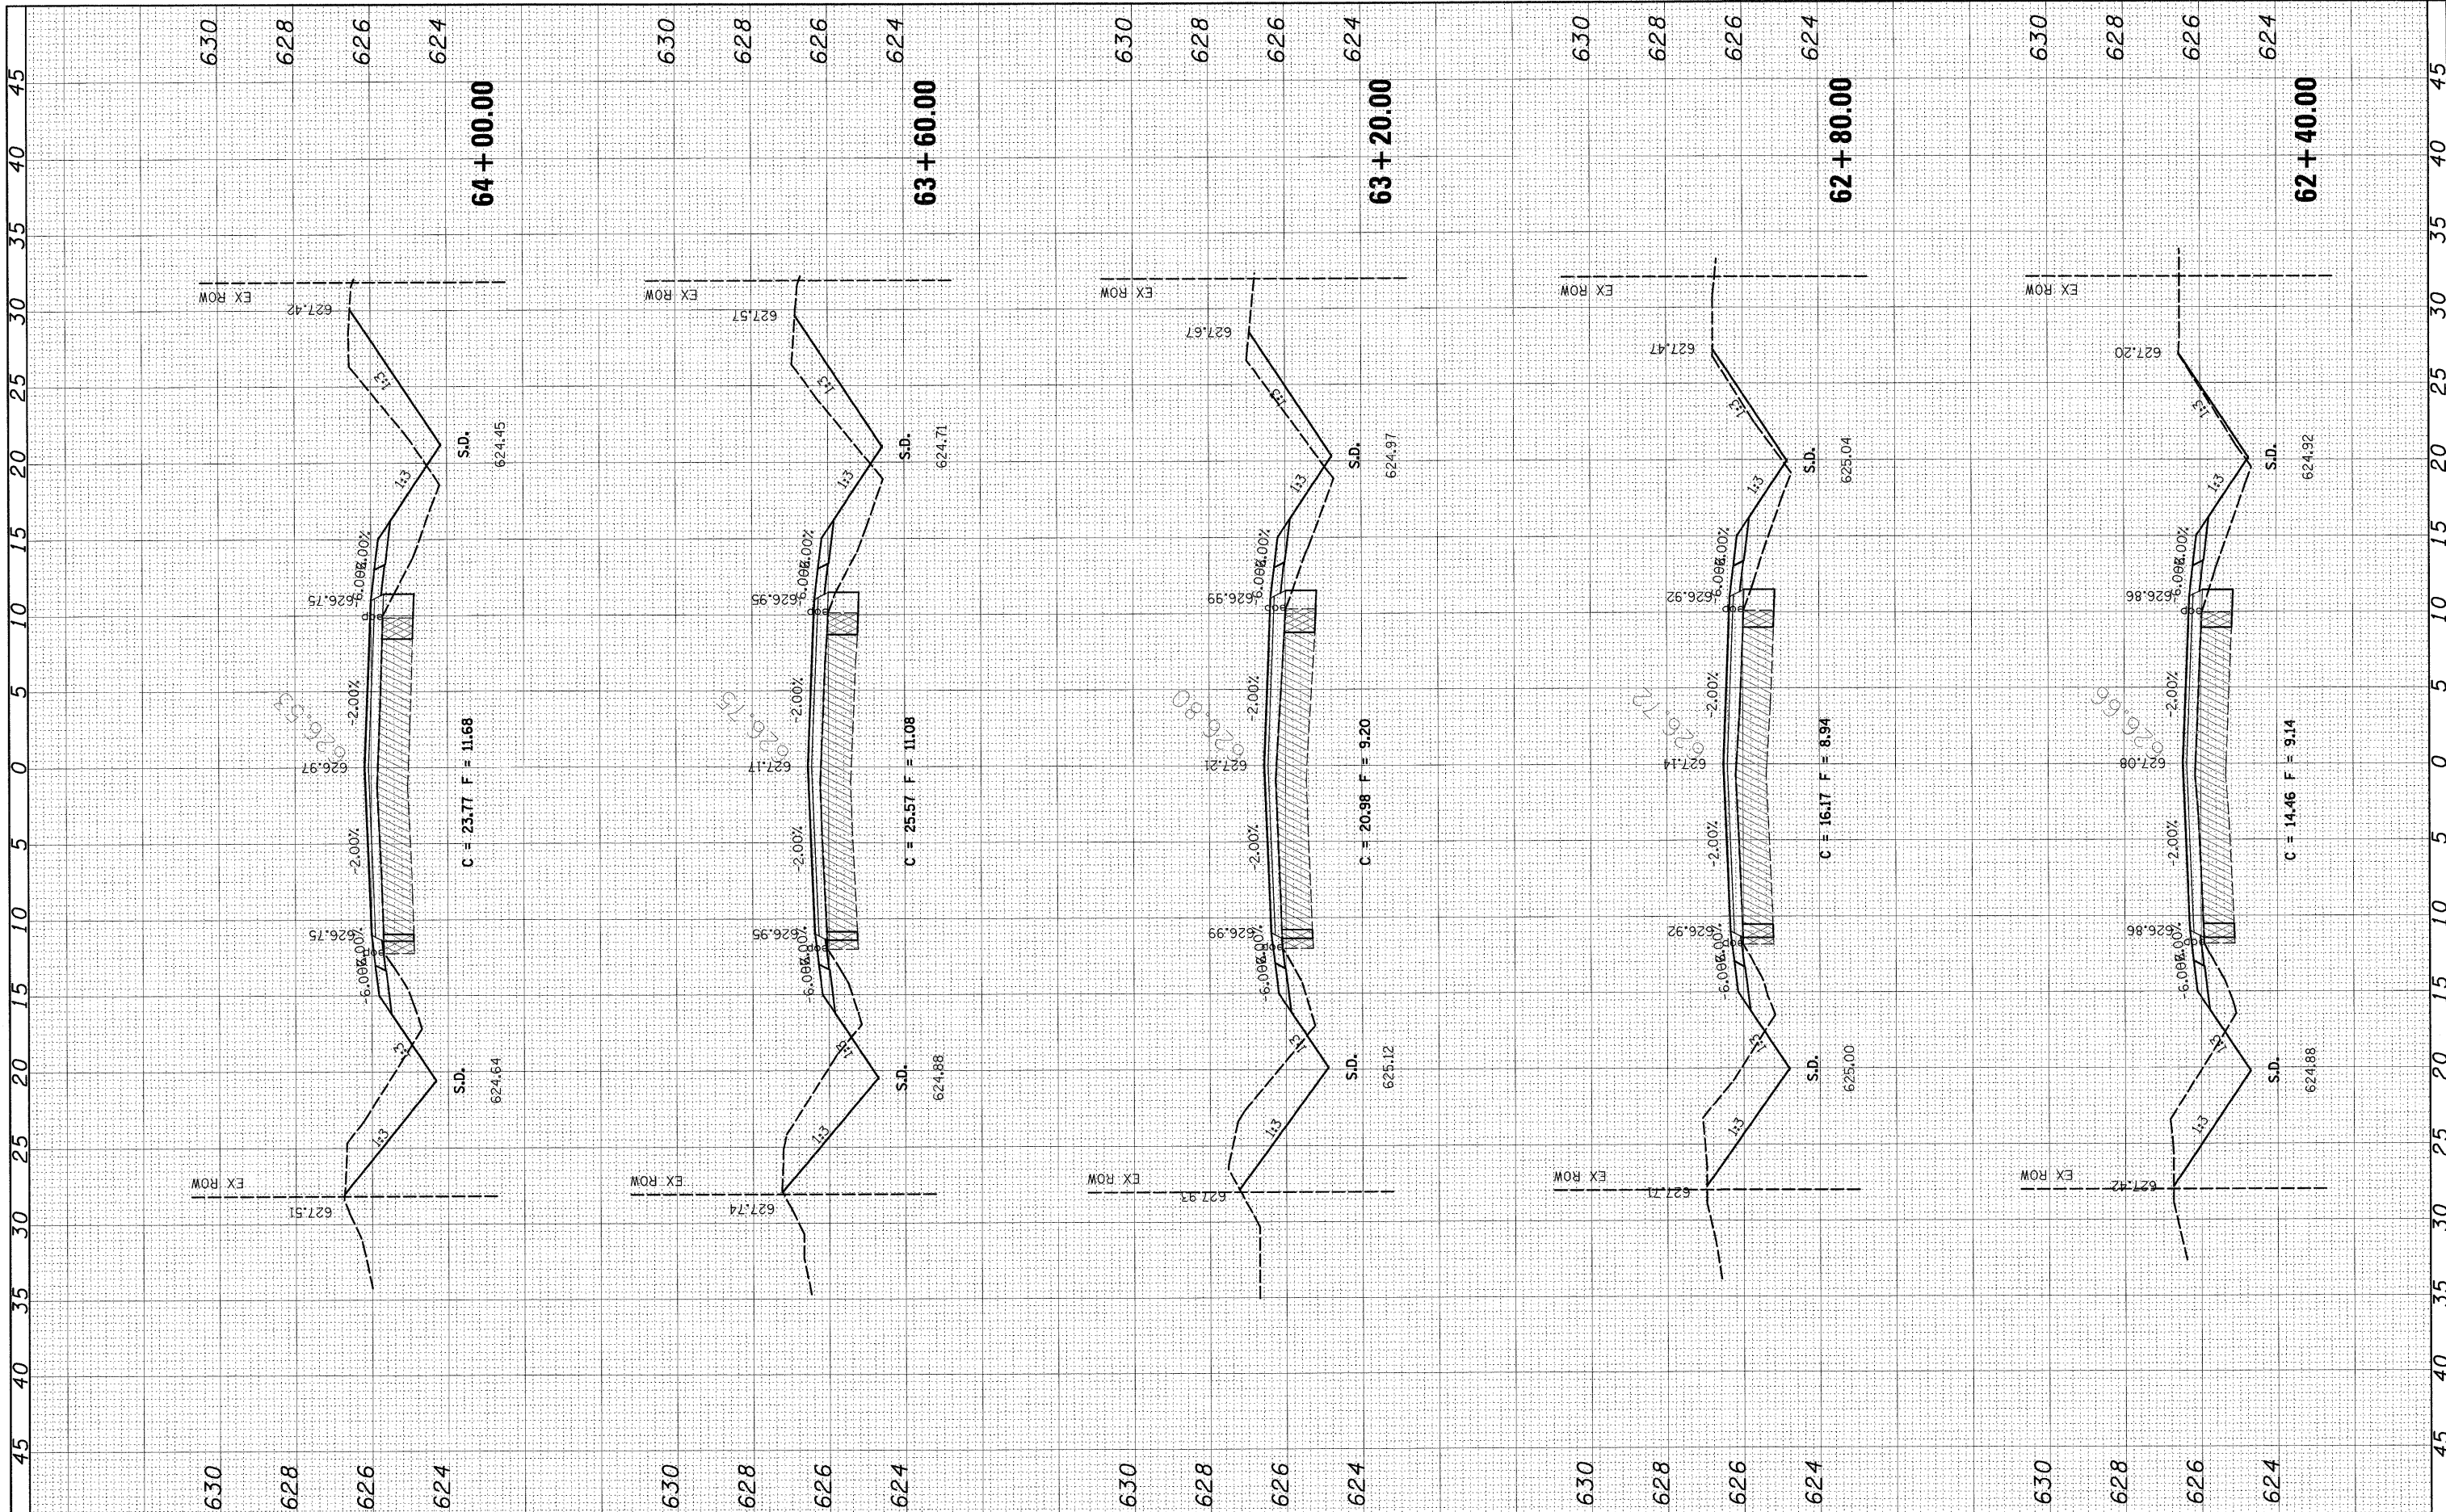

FILE NAME = H:\6373\_CorLivville\_Broad\_St\C.X5\_F\_6373.dgn  
 USER NAME = .USERDESCR.  
 PLOT SCALE = 5.0000" / 1"  
 PLOT DATE = 2/11/2010

DESIGNED -  
 DRAWN -  
 CHECKED -  
 DATE -

REVISED -  
 REVISED -  
 REVISED -  
 REVISED -

STATE OF ILLINOIS  
 DEPARTMENT OF TRANSPORTATION

CROSS SECTIONS  
 NORTH BROAD STREET  
 SCALE: SHEET NO. OF SHEETS STA. 62+40.00 TO STA. 64+00.00

F.A.U. RTE.	SECTION	COUNTY	TOTAL SHEETS	SHEET NO.
8277	09-00036-00-RS	MACOUPIN	38	33
ILLINOIS FED. AID PROJECT				

CONTRACT NO. 93528