


FINAL SURVEY	SURVEYED	BY	DATE
NOTE BOOK	PLOTTED		
AREAS CHECKED	TEMPLATE		
NO.	AREAS CHECKED		

ORIGINAL SURVEY	SURVEYED	BY	DATE
NOTE BOOK	PLOTTED		
AREAS CHECKED	TEMPLATE		
NO.	AREAS CHECKED		

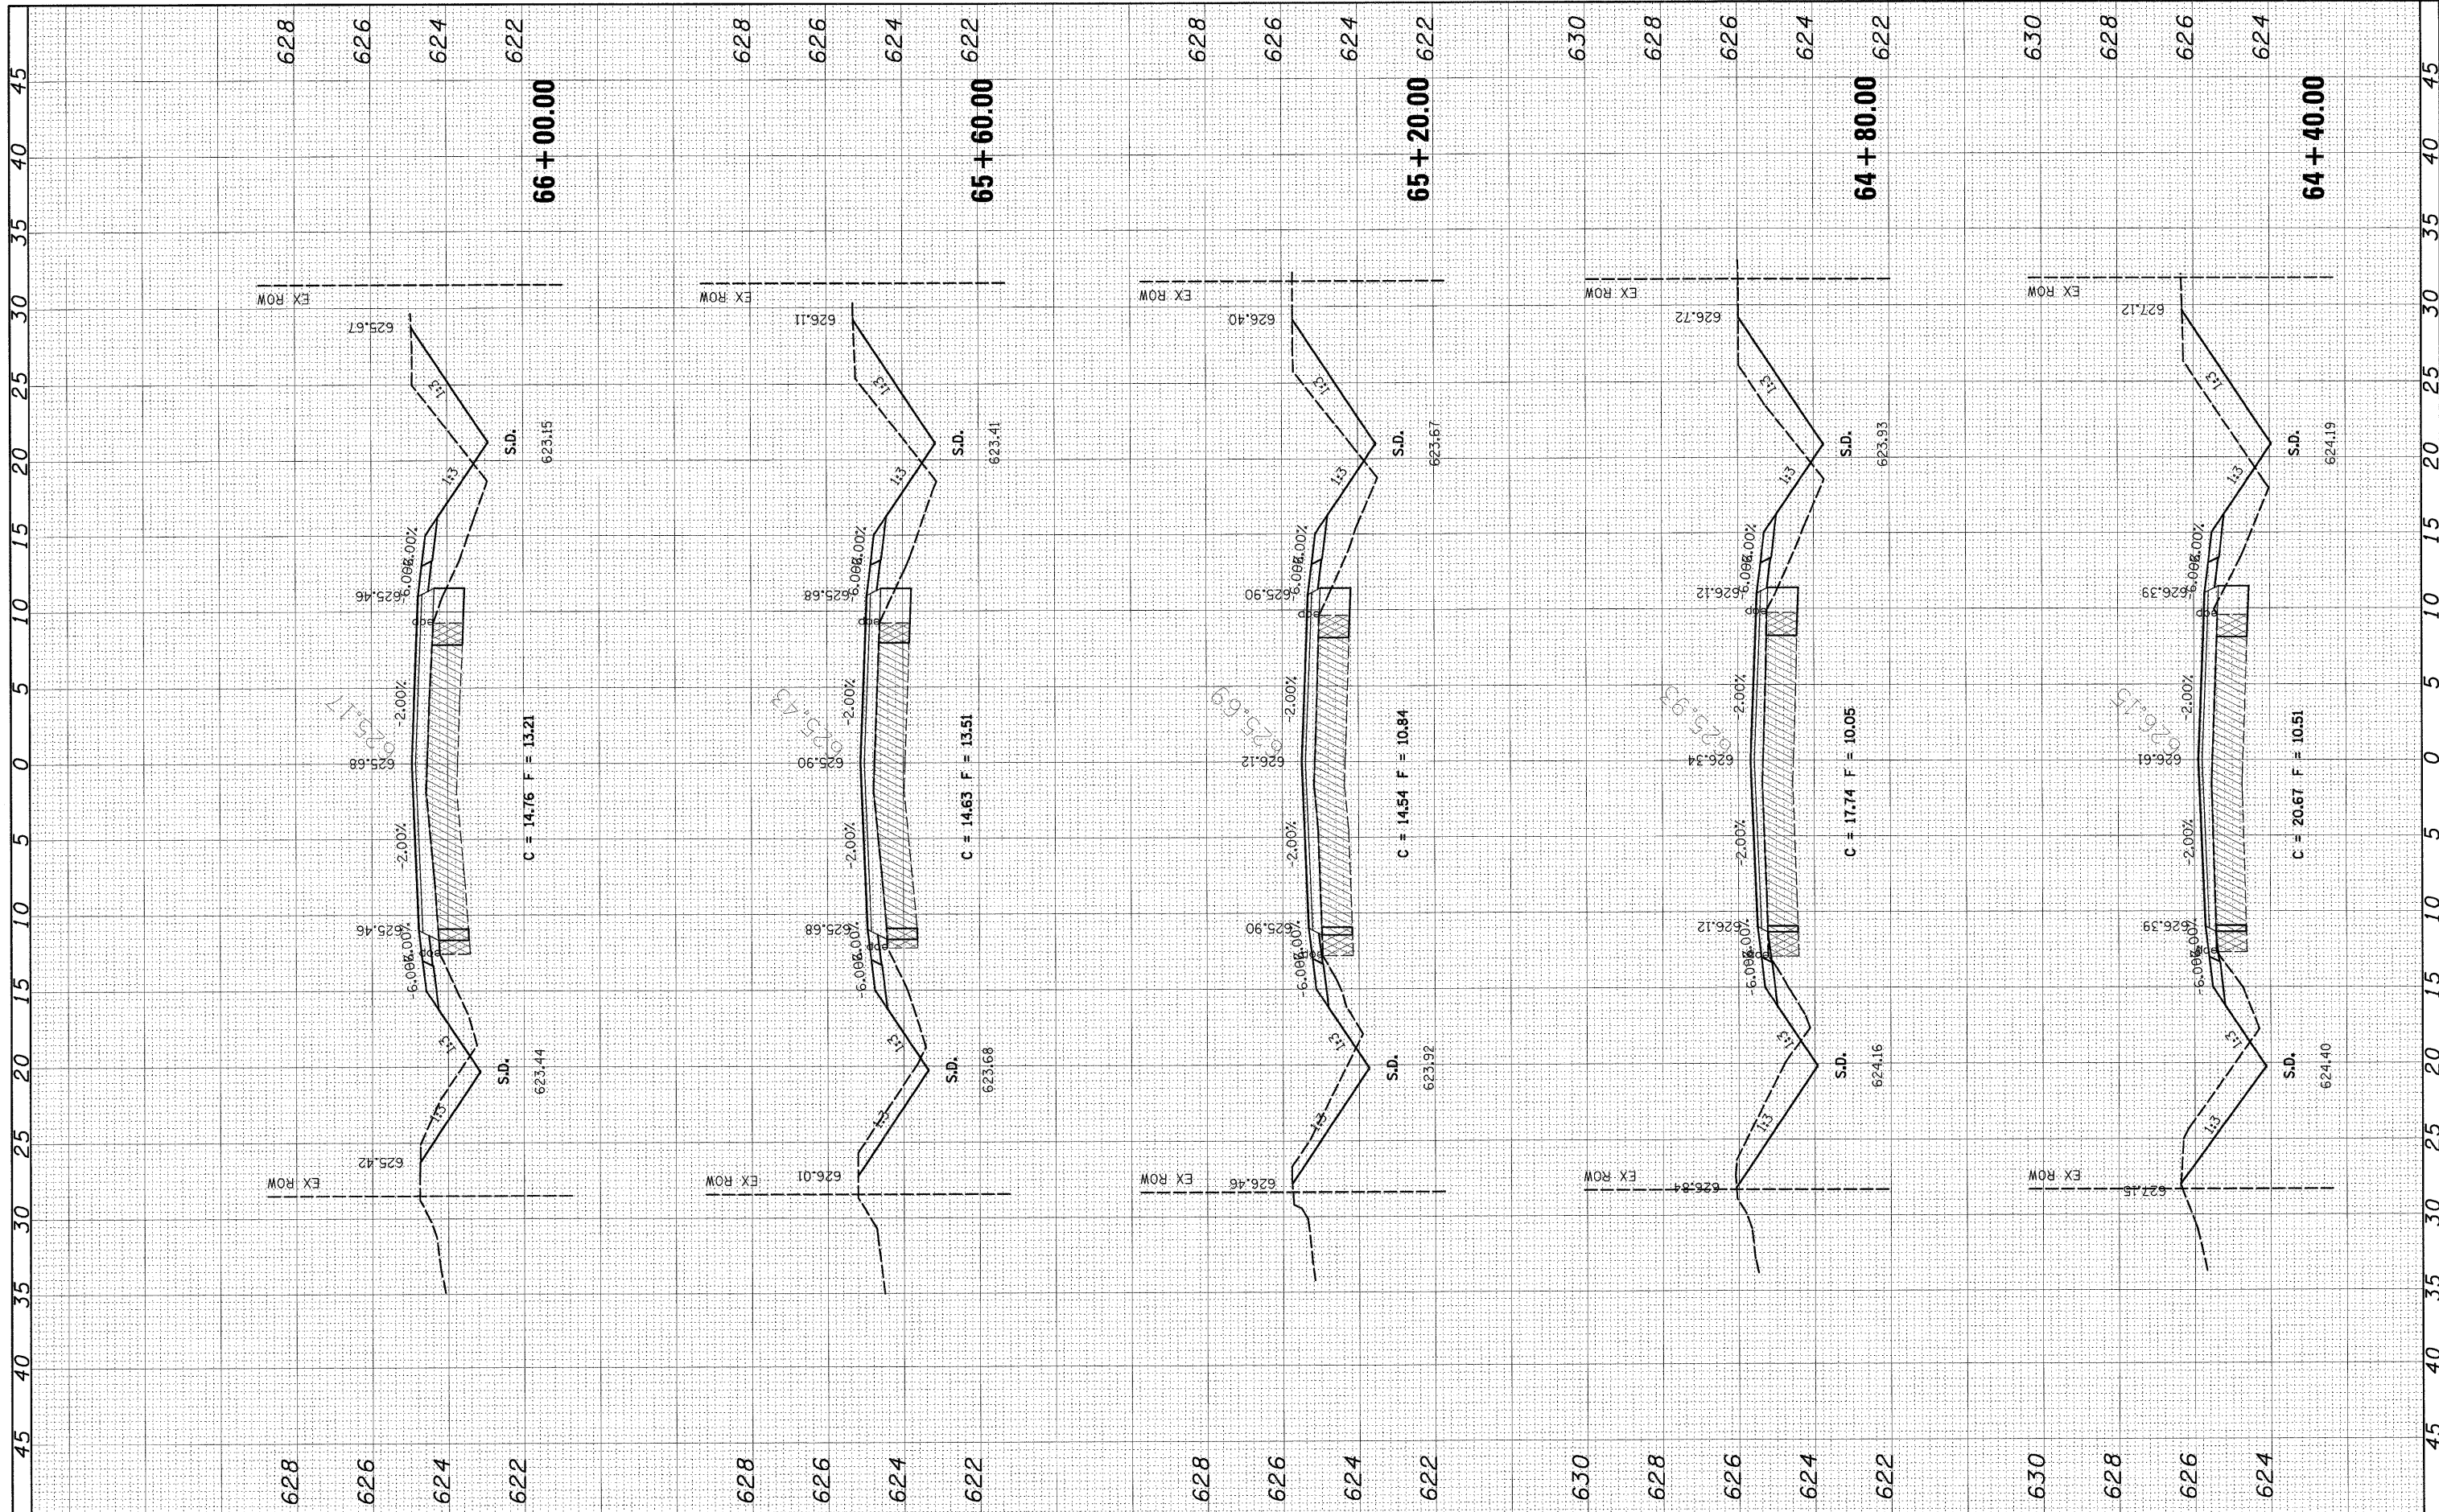

FILE NAME = H:\6373_Corlunville_Broad_St\C.XS_F_6373.dgn

USER NAME = _USERDESCR_

PLOT SCALE = 5.0000' / 1IN.

PLOT DATE = 2/11/2010

DESIGNED -

DRAWN -

CHECKED -

DATE -

REVISED -

REVISED -

REVISED -

REVISED -

**STATE OF ILLINOIS
DEPARTMENT OF TRANSPORTATION**

**CROSS SECTIONS
NORTH BROAD STREET**

SCALE: SHEET NO. OF SHEETS STA. 64+00.00 TO STA. 66+00.00

F.A.L. RTE.	SECTION	COUNTY	TOTAL SHEETS	SHEET NO.
8277	09-00036-00-RS	MACOUPIN	38	34
ILLINOIS FED. AID PROJECT			CONTRACT NO. 93528	