
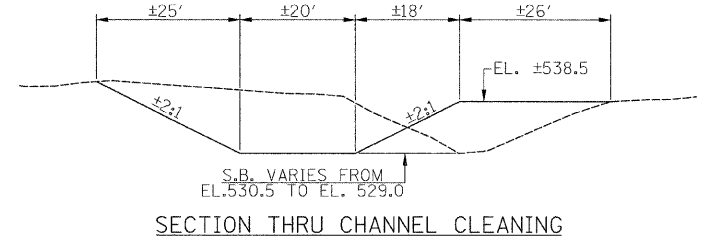
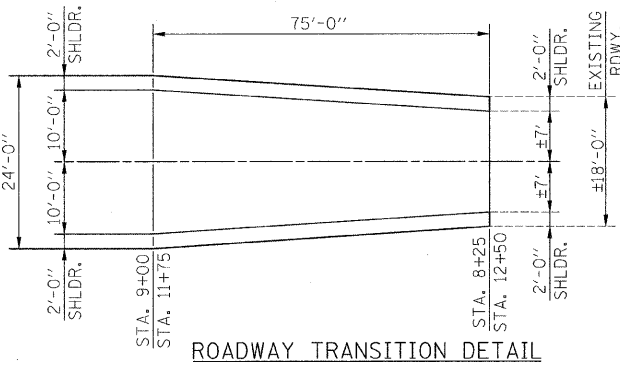


DATE	
BY	
REVISION	
PLANNED	
NOTED	
PLANNED	
NOTED	
PLANNED	
NOTED	
PLANNED	
NOTED	

DATE	
BY	
REVISION	
PLANNED	
NOTED	
PLANNED	
NOTED	
PLANNED	
NOTED	
PLANNED	
NOTED	

SECTION 25, T. 19 N., R. 5 W. 3rd P.M.

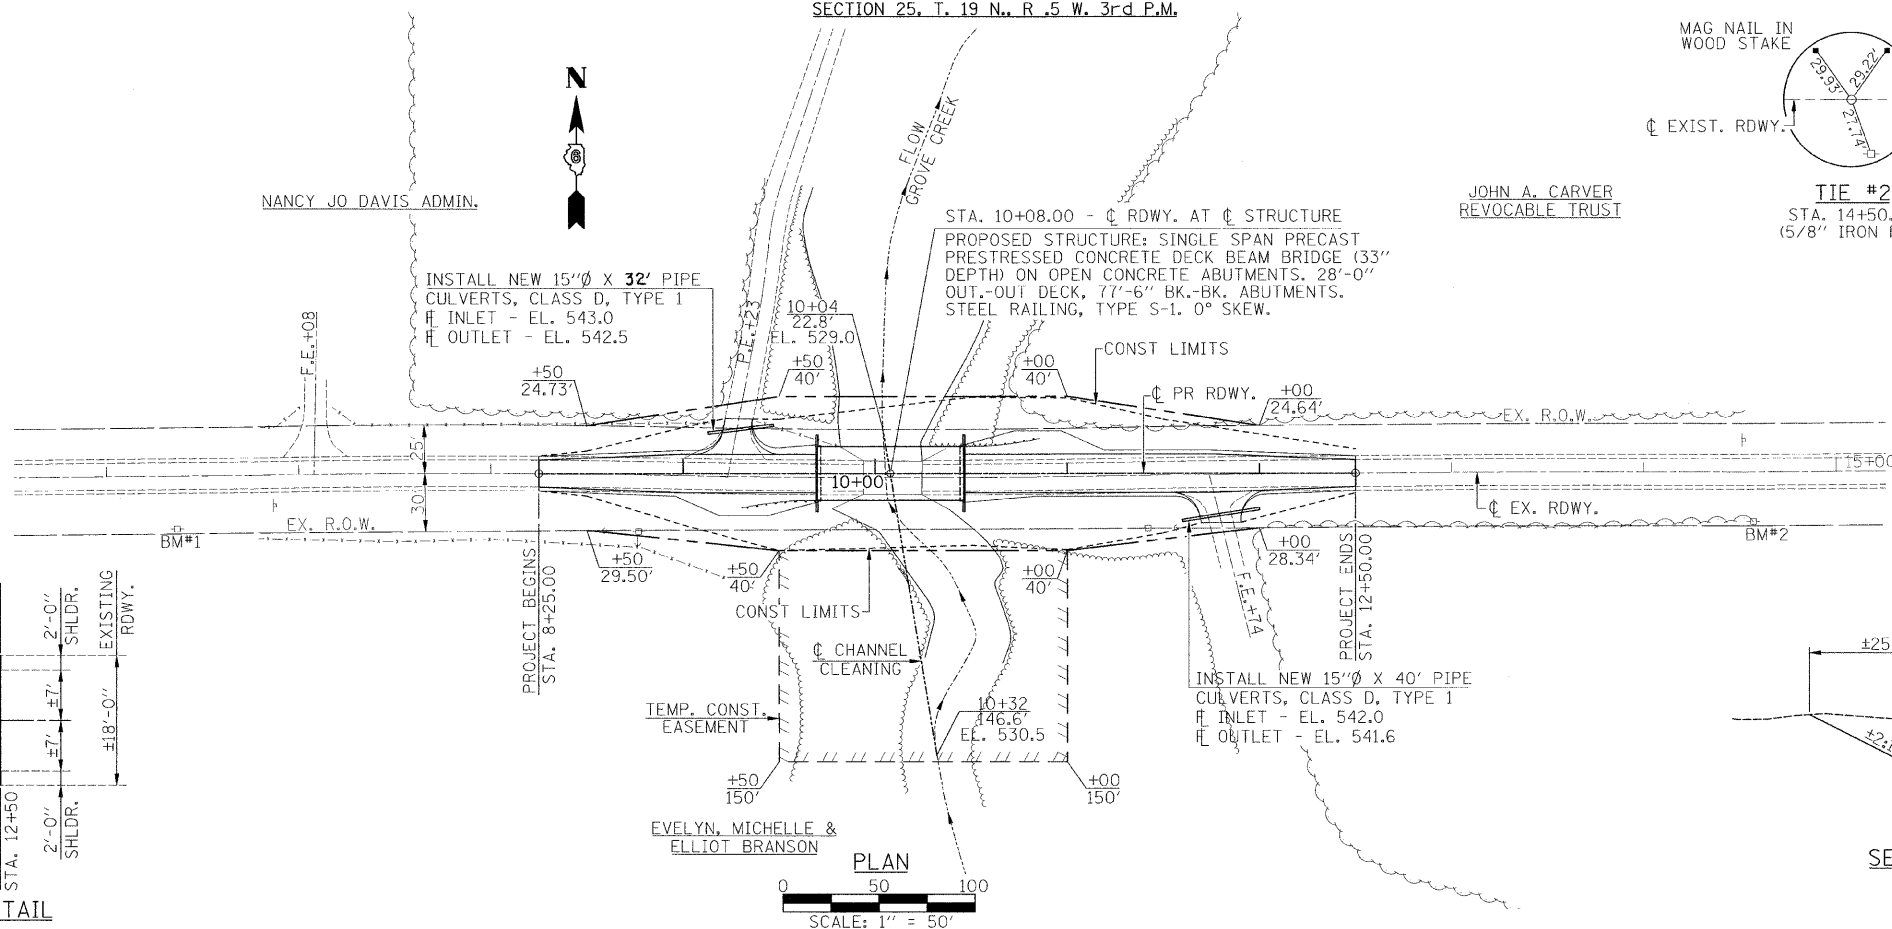

**SCHEDULE FENCE REMOVAL**

LOCATION	QUANTITY (FOOT)
STA. 8+50 TO STA. 9+82 LT.	134
<b>TOTAL</b>	<b>134</b>

**SCHEDULE TREE REMOVAL, ACRES**

LOCATION	QUANTITY (ACRE)
STA. 9+42 TO STA. 1+79 LT.	0.01
STA. 9+50 TO STA. 10+27 RT.	0.17
STA. 10+28 TO STA. 10+66 LT.	0.02
STA. 10+45 TO STA. 11+00 RT.	0.09
<b>TOTAL</b>	<b>0.29</b>

SAY 0.3 ACRES

