


FINAL	DATE
SURVEY	BY
NOTE BOOK	NO.
TEMPLATE	AREAS CHECKED
AREAS	
CHECKED	

ORIGINAL	DATE
SURVEY	BY
NOTE BOOK	NO.
TEMPLATE	AREAS CHECKED
AREAS	
CHECKED	

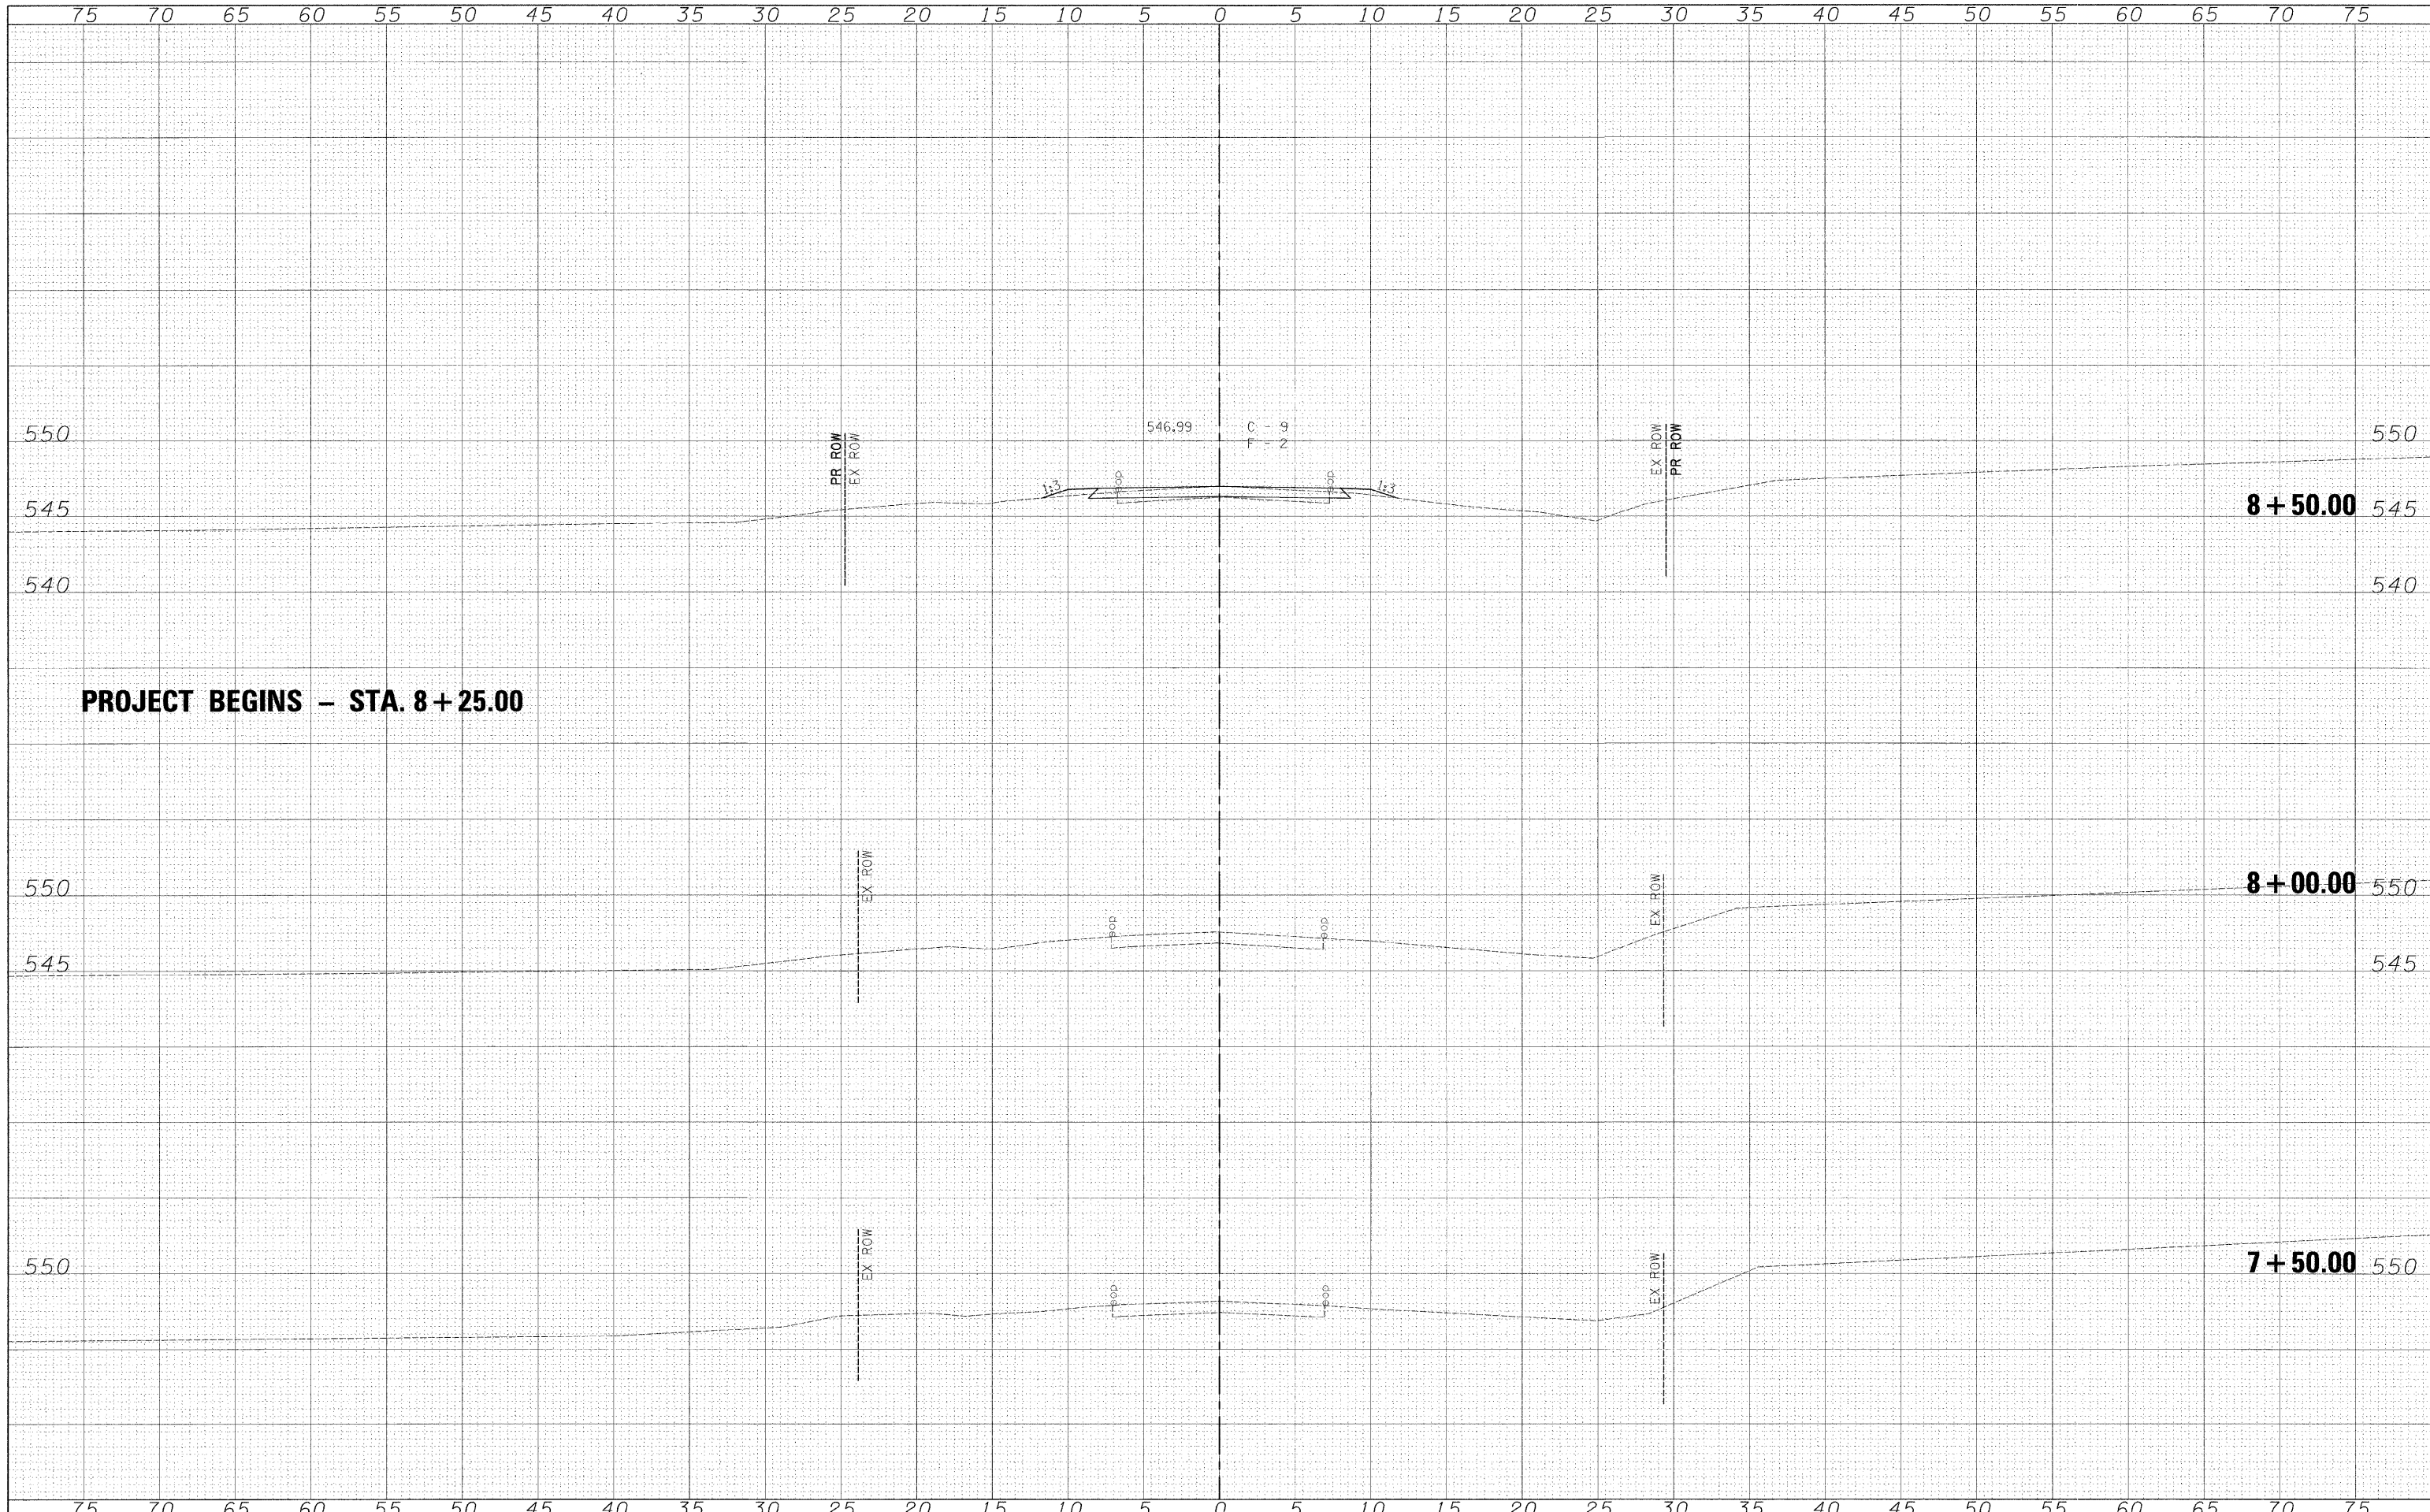

FILE NAME =
#FILE#

USER NAME = #USER#	DESIGNED -	REVISED -
	DRAWN -	REVISED -
PLOT SCALE = #SCALE#	CHECKED -	REVISED -
PLOT DATE = #DATE#	DATE -	REVISED -



Allen Henderson & Associates, Inc.
Civil and Structural Engineers Springfield, IL.
62703 Phone: (217)544-8033 IL Design Firm
No. 184-001907

CROSS SECTIONS
SCALE: 1" = 5'
SHEET NO. 11 OF 15 SHEETS
STA. 7+50.00 TO STA. 8+50.00

T.R. RTE.	SECTION	COUNTY	TOTAL SHEETS	SHEET NO.
43	08-03115-00-BR	MENARD	15	11
FED. ROAD DIST. NO.				ILLINOIS FED. AID PROJECT
CONTRACT NO. 93530				