



DATE	
BY	
DESIGNED	
DRAWN	
CHECKED	
DATE	
REVISIONS	
NO.	
FINAL SURVEY	
NOTE BOOK	
NO.	

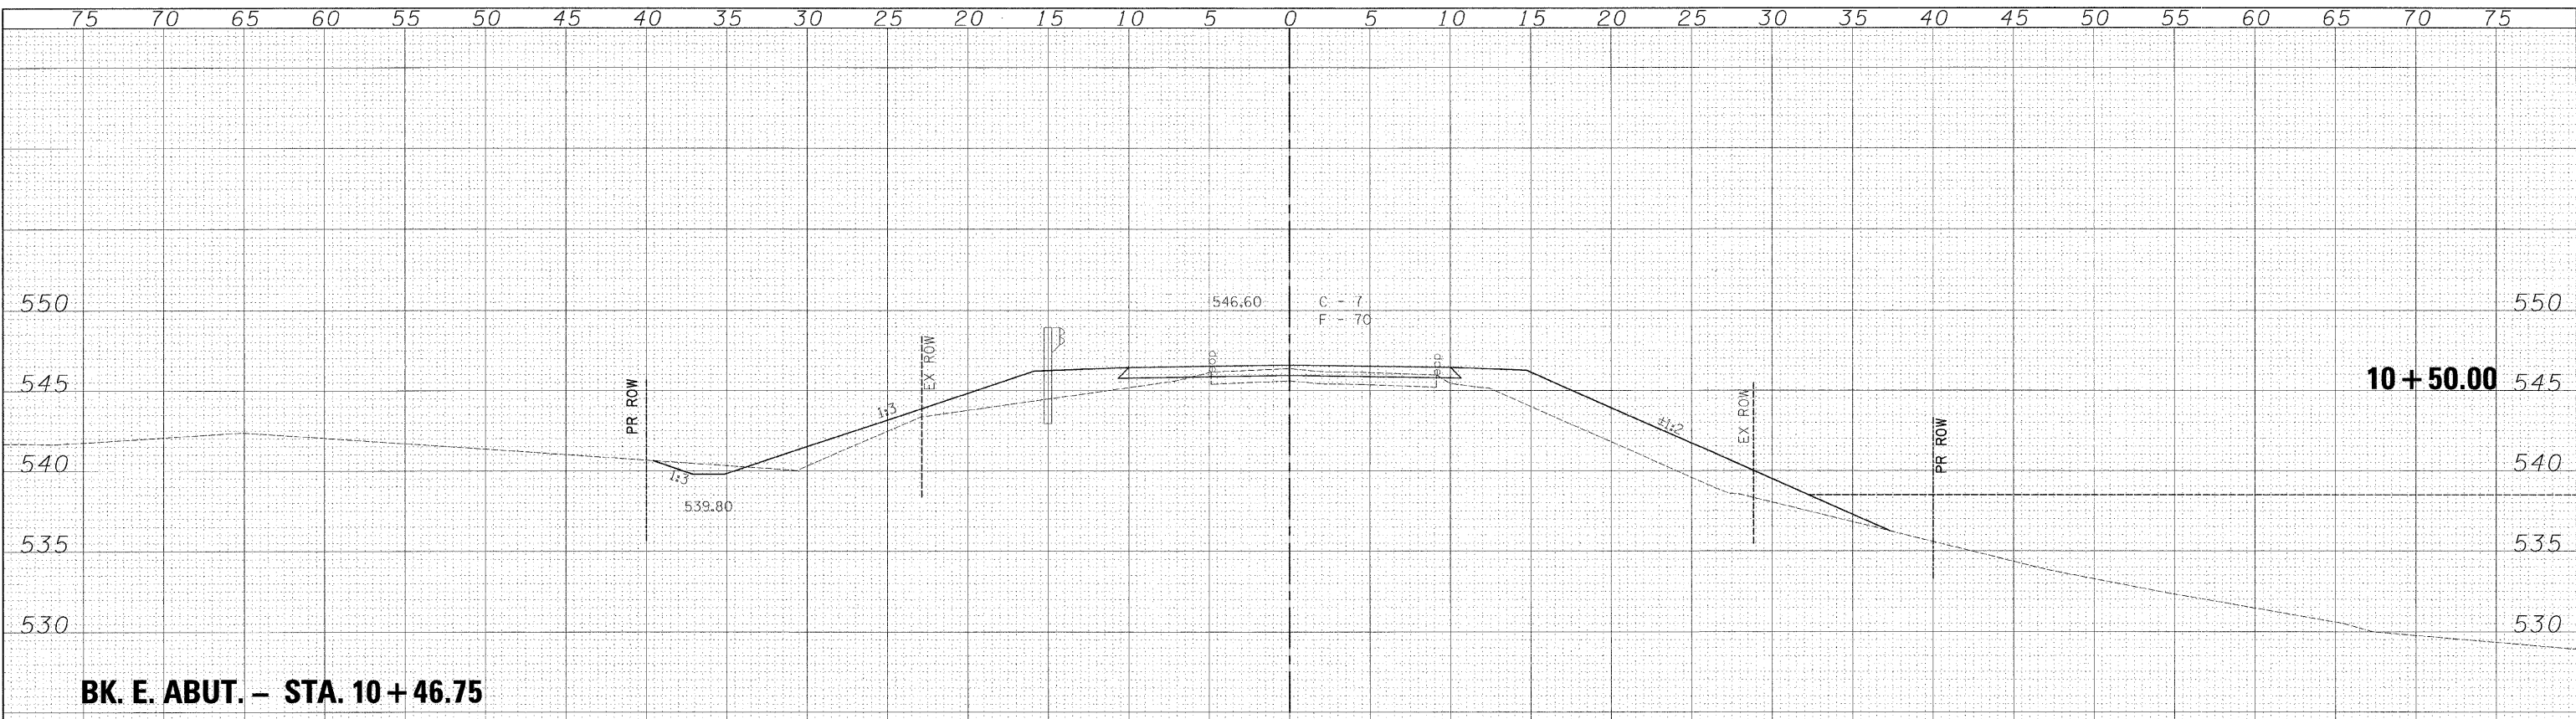

DATE	
BY	
DESIGNED	
DRAWN	
CHECKED	
DATE	
REVISIONS	
NO.	
ORIGINAL SURVEY	
NOTE BOOK	
NO.	

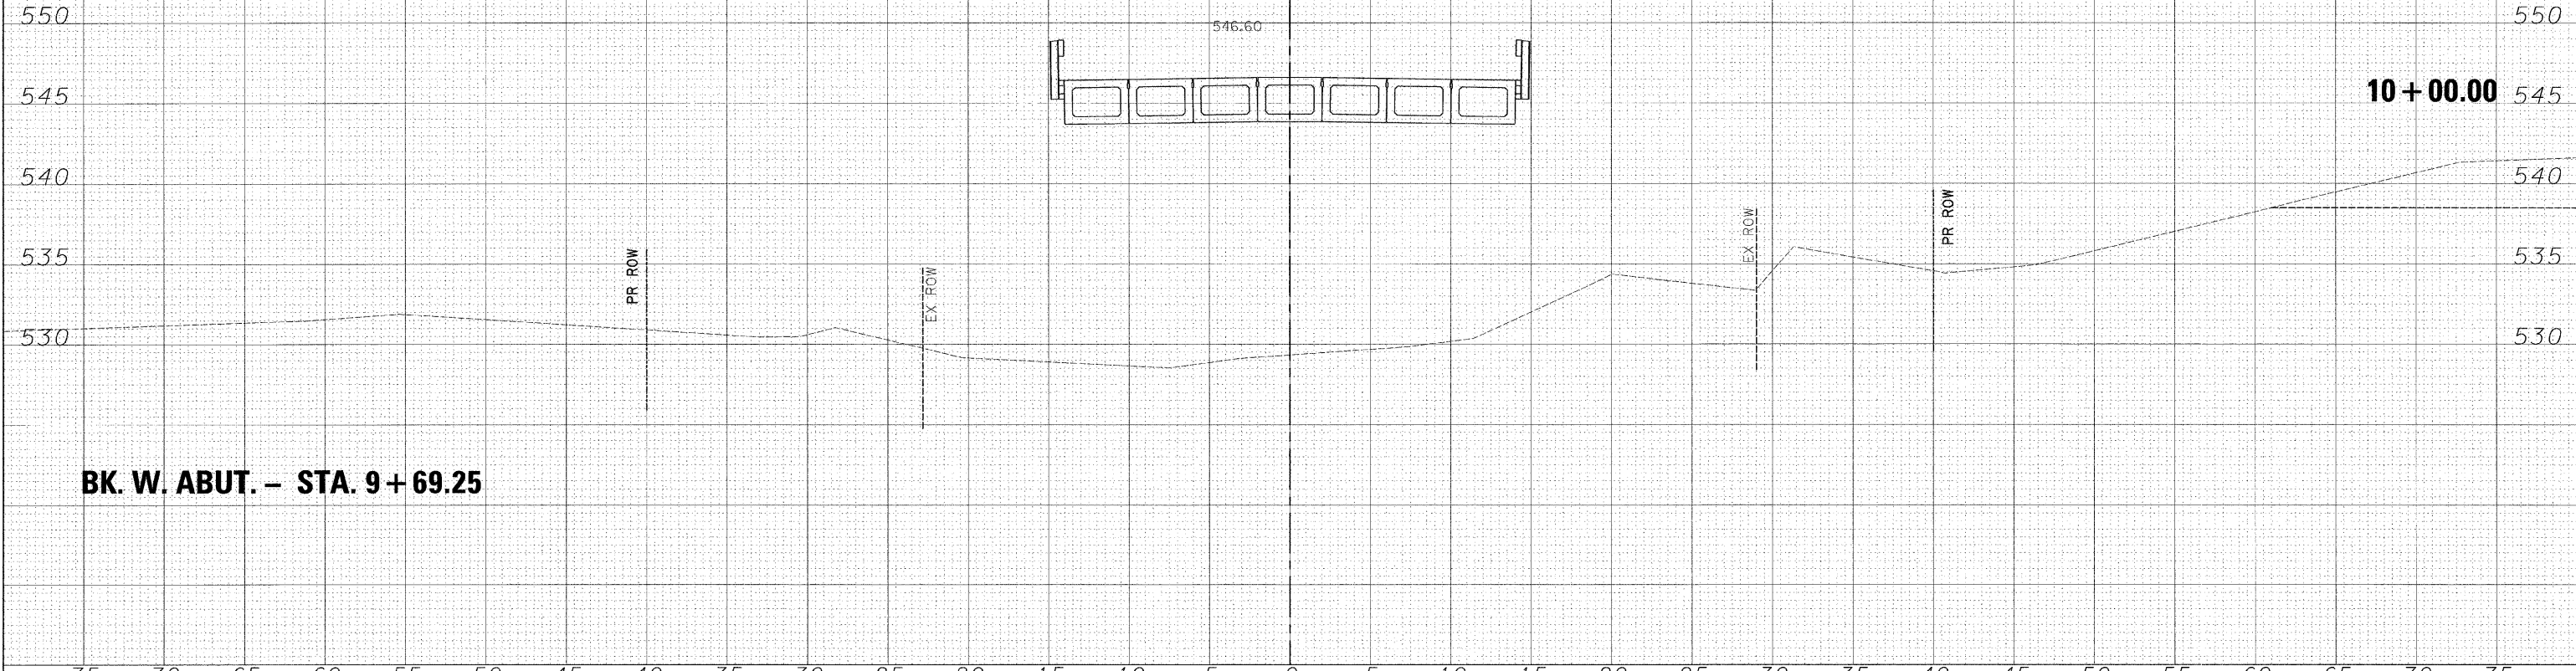

FILE NAME =	USER NAME = #USER#	DESIGNED -	REVISIONS -	<p>Allen Henderson & Associates, Inc. Civil and Structural Engineers Springfield, IL. 62703 Phone: (217)544-8033 IL Design Firm No. 184-001907</p>	CROSS SECTIONS		T.R. RILEY	SECTION	COUNTY	TOTAL SHEETS	SHEET NO.		
FILE#		DRAWN -	REVISIONS -		SCALE: 1" = 5'	SHEET NO. 13 OF 15 SHEETS	STA. 10+00.00	TO STA. 10+50.00	43	08-03115-00-BR	MENARD	15	13
		CHECKED -	REVISIONS -		FED. ROAD DIST. NO. ILLINOIS FED. AID PROJECT								
		DATE -	REVISIONS -		CONTRACT NO. 93530								