



| | |
|-----------|--|
| DATE | |
| BY | |
| DESIGNED | |
| DRAWN | |
| CHECKED | |
| DATE | |
| REVISIONS | |
| NO. | |

| | |
|-----------|--|
| DATE | |
| BY | |
| DESIGNED | |
| DRAWN | |
| CHECKED | |
| DATE | |
| REVISIONS | |
| NO. | |

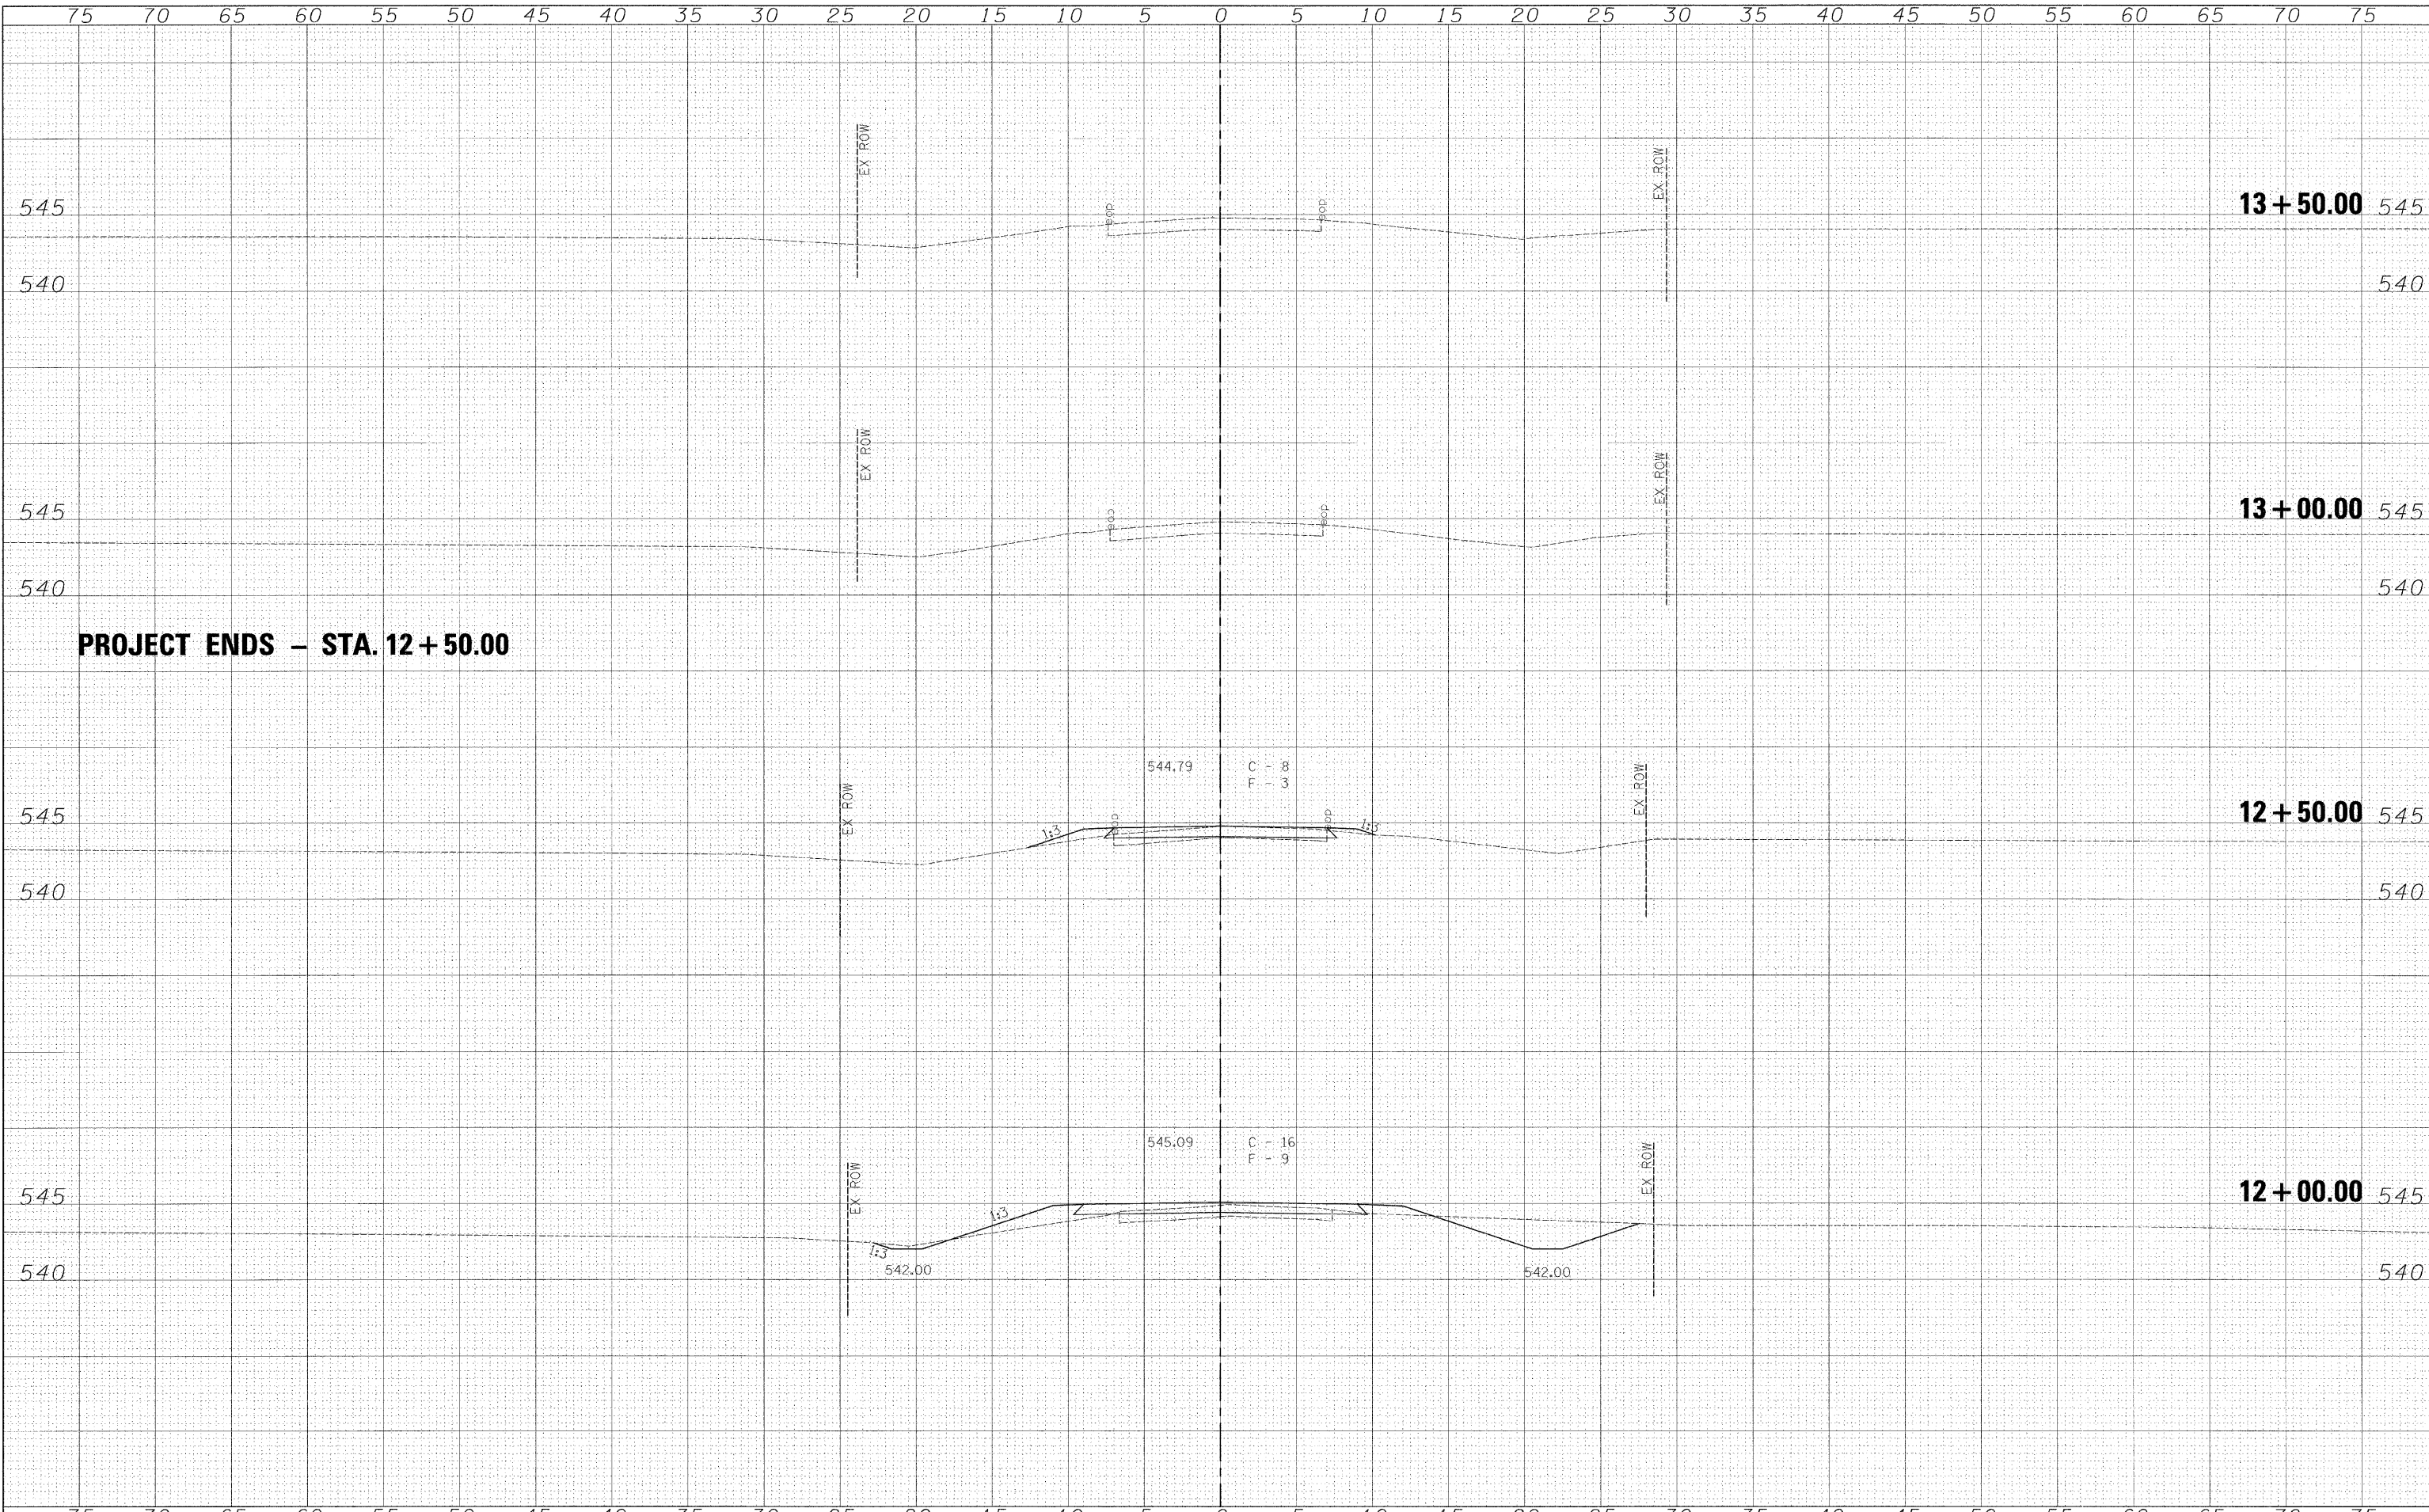

| | | | | | | | | | | | | |
|----------------------|--------------------|------------|-------------|--|-----------------------|----------------|---------------------------|---------|--------------------------------|---------------------|---------------------------|--------------------|
| FILE NAME = | USER NAME = #USER# | DESIGNED - | REVISIONS - |  Allen Henderson & Associates, Inc. Civil and Structural Engineers Springfield, IL 62703 Phone: (217)544-8033 IL Design Firm No. 184-001907 | CROSS SECTIONS | | T.R. R.T.E. | SECTION | COUNTY | TOTAL SHEETS | SHEET NO. | |
| #FILE# | | DRAWN - | REVISIONS - | | 43 | 08-03115-00-BR | MENARD | 15 | 15 | | | |
| PLOT SCALE = #SCALE# | | CHECKED - | REVISIONS - | | SCALE: 1" = 5' | | SHEET NO. 15 OF 15 SHEETS | | STA. 12+00.00 TO STA. 13+50.00 | FED. ROAD DIST. NO. | ILLINOIS FED. AID PROJECT | CONTRACT NO. 93530 |
| PLOT DATE = #DATE# | | DATE - | REVISIONS - | | | | | | | | | |