


FINAL SURVEY	SURVEYED	DATE
NOTE BOOK NO.	PLOTTED	BY
	TEMPLATE	
	AREAS CHECKED	

ORIGINAL SURVEY	SURVEYED	DATE
NOTE BOOK NO.	PLOTTED	BY
	TEMPLATE	
	AREAS CHECKED	

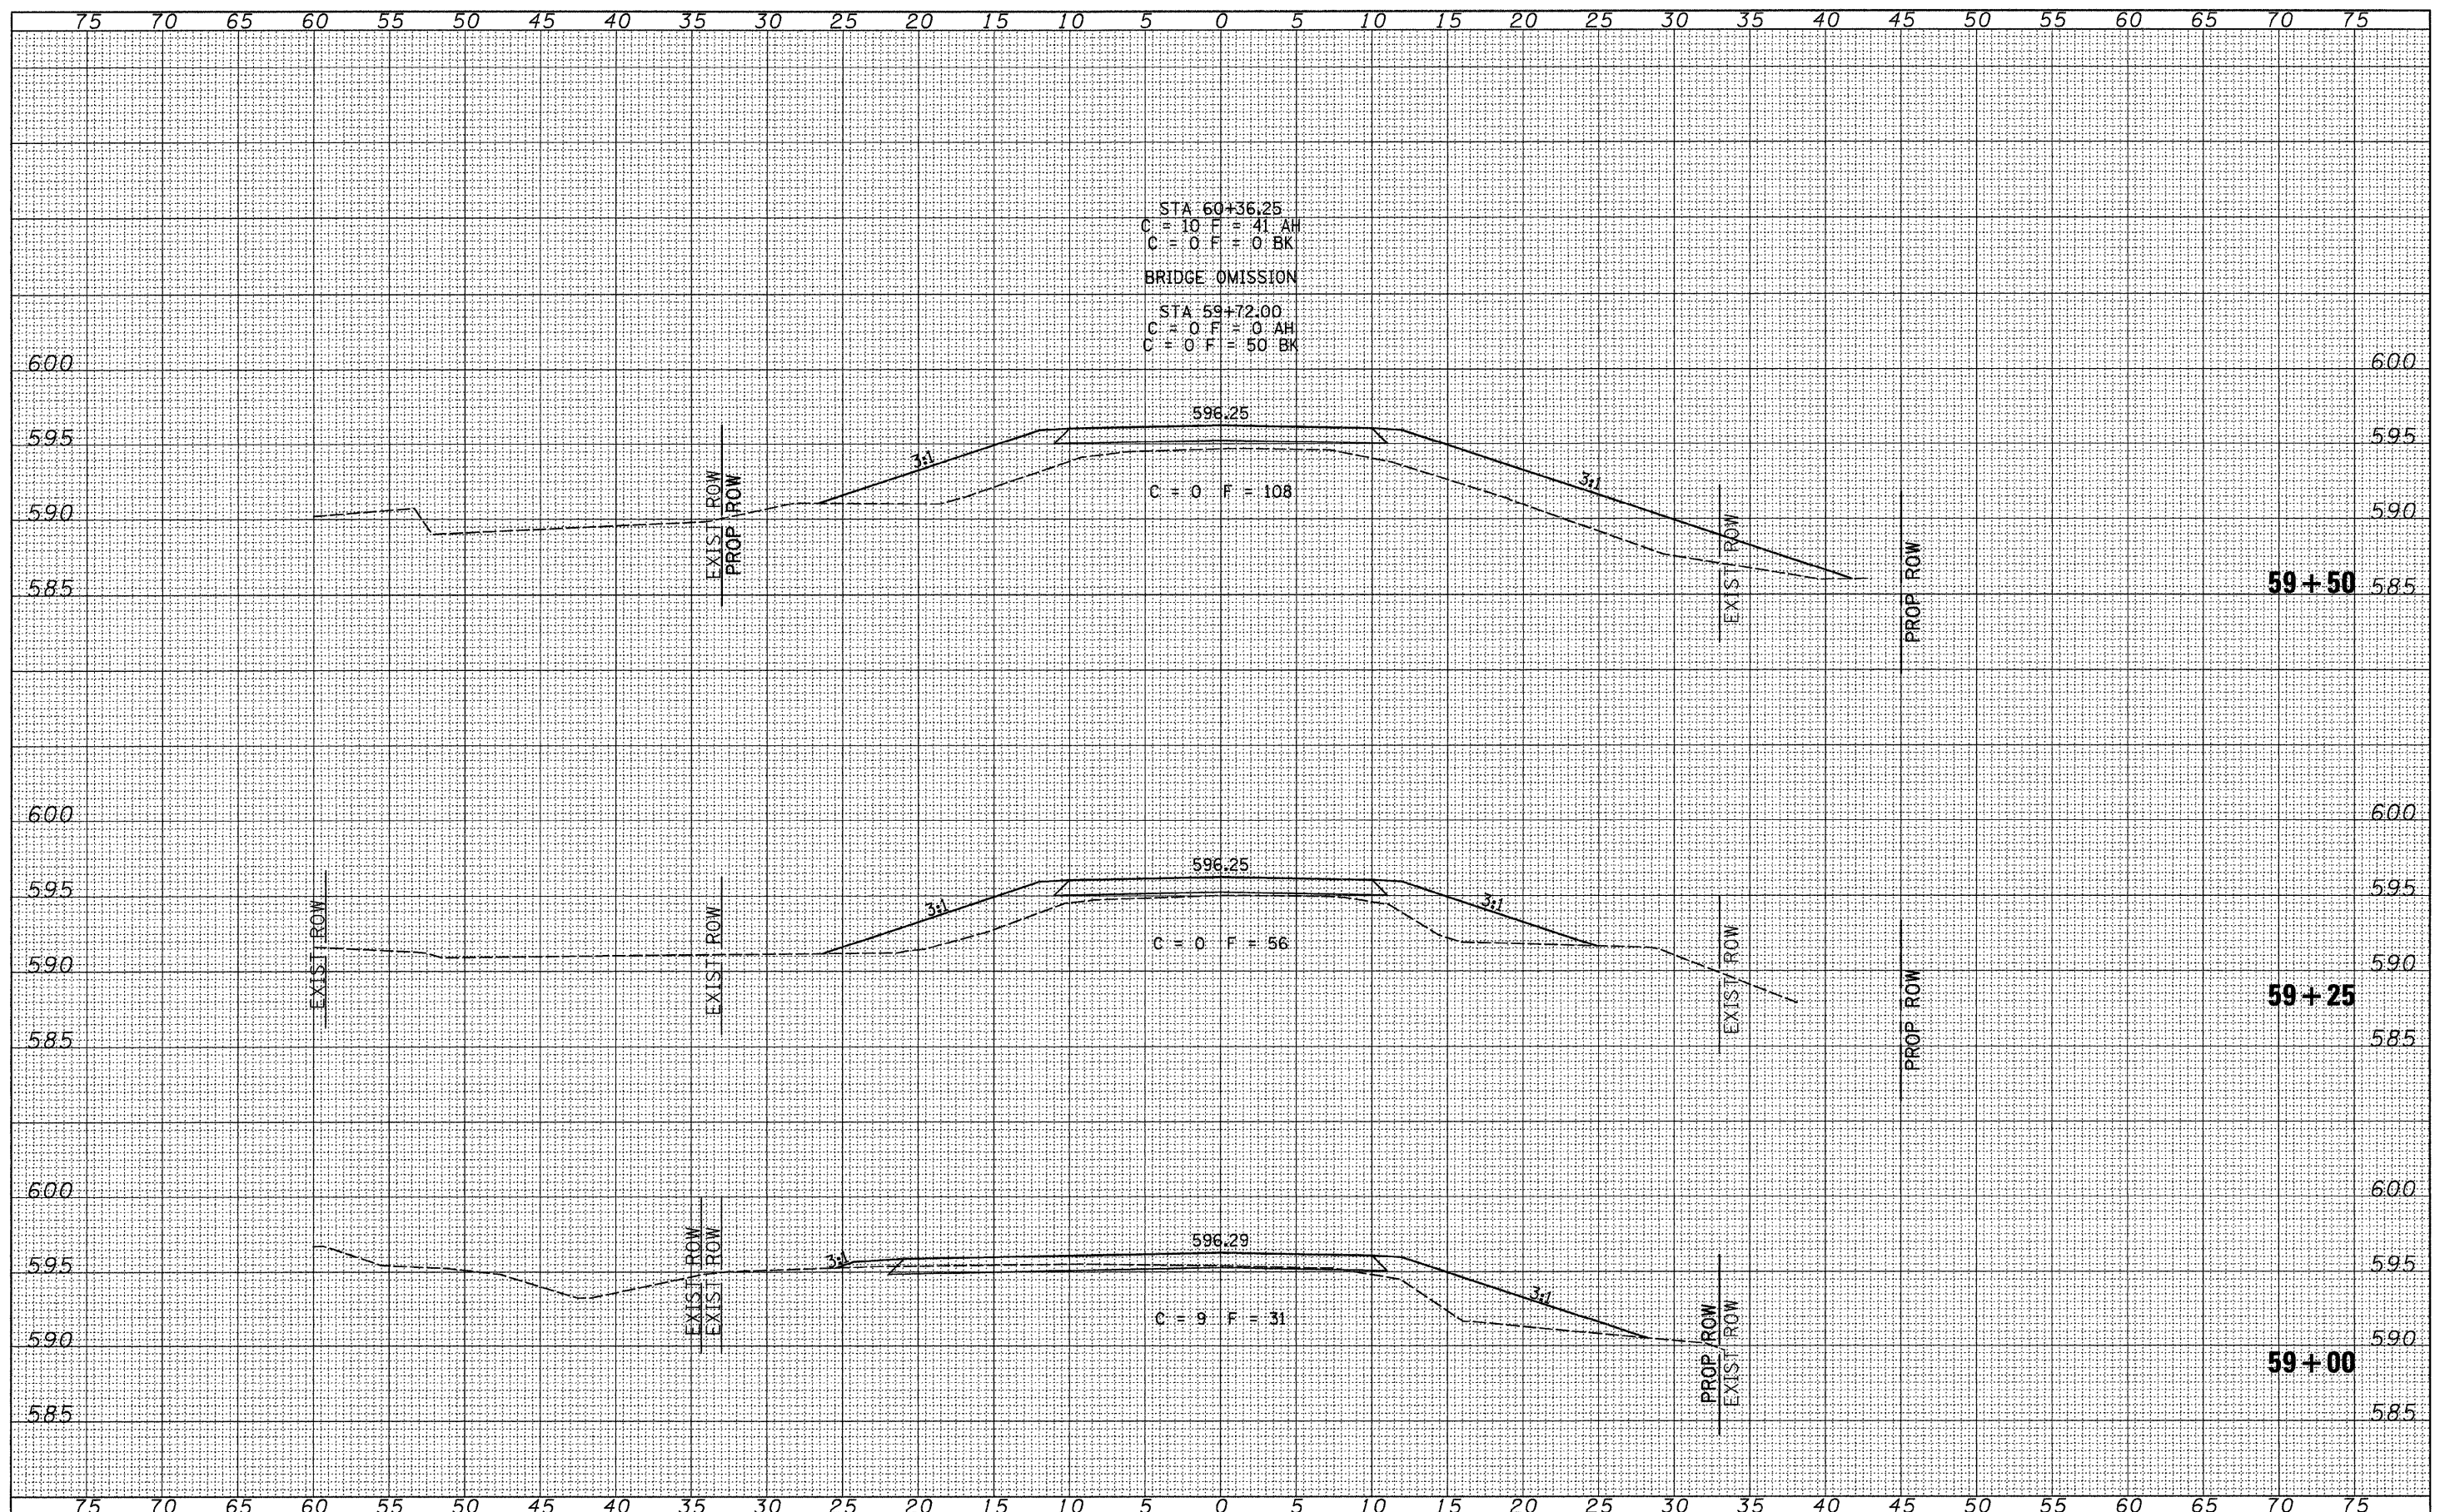

FILE NAME = V:\Bridge\2569-Pike\2569\sshta.dgn
 USER NAME = othomas
 PLOT SCALE = 5.0000' / IN.
 PLOT DATE = 3/1/2010

DESIGNED - JEH	REVISED -
DRAWN - JCW	REVISED -
CHECKED - JEH	REVISED -
DATE - 04/03/09	REVISED -

**PIKE COUNTY
 TOWNSHIP ROAD 148 OVER
 KISER CREEK TRIBUTARY**

CROSS SECTIONS

SCALE: 1"=5'-0" SHEET NO. 2 OF 5 SHEETS STA. 59+00 TO STA. 59+50

RTE.	SECTION	COUNTY	TOTAL SHEETS	SHEET NO.
TR 148	07-05107-00-BR	PIKE	18	15
FED. ROAD DIST. NO. 7 ILLINOIS				FED. AID PROJECT BROS-0149(040)
CONTRACT NO. 93532				