


FINAL SURVEY	SURVEYED	DATE
NOTE BOOK	PLOTTED	
NO.	TEMPLATE	
	AREAS CHECKED	

ORIGINAL SURVEY	SURVEYED	DATE
NOTE BOOK	PLOTTED	
NO.	TEMPLATE	
	AREAS CHECKED	

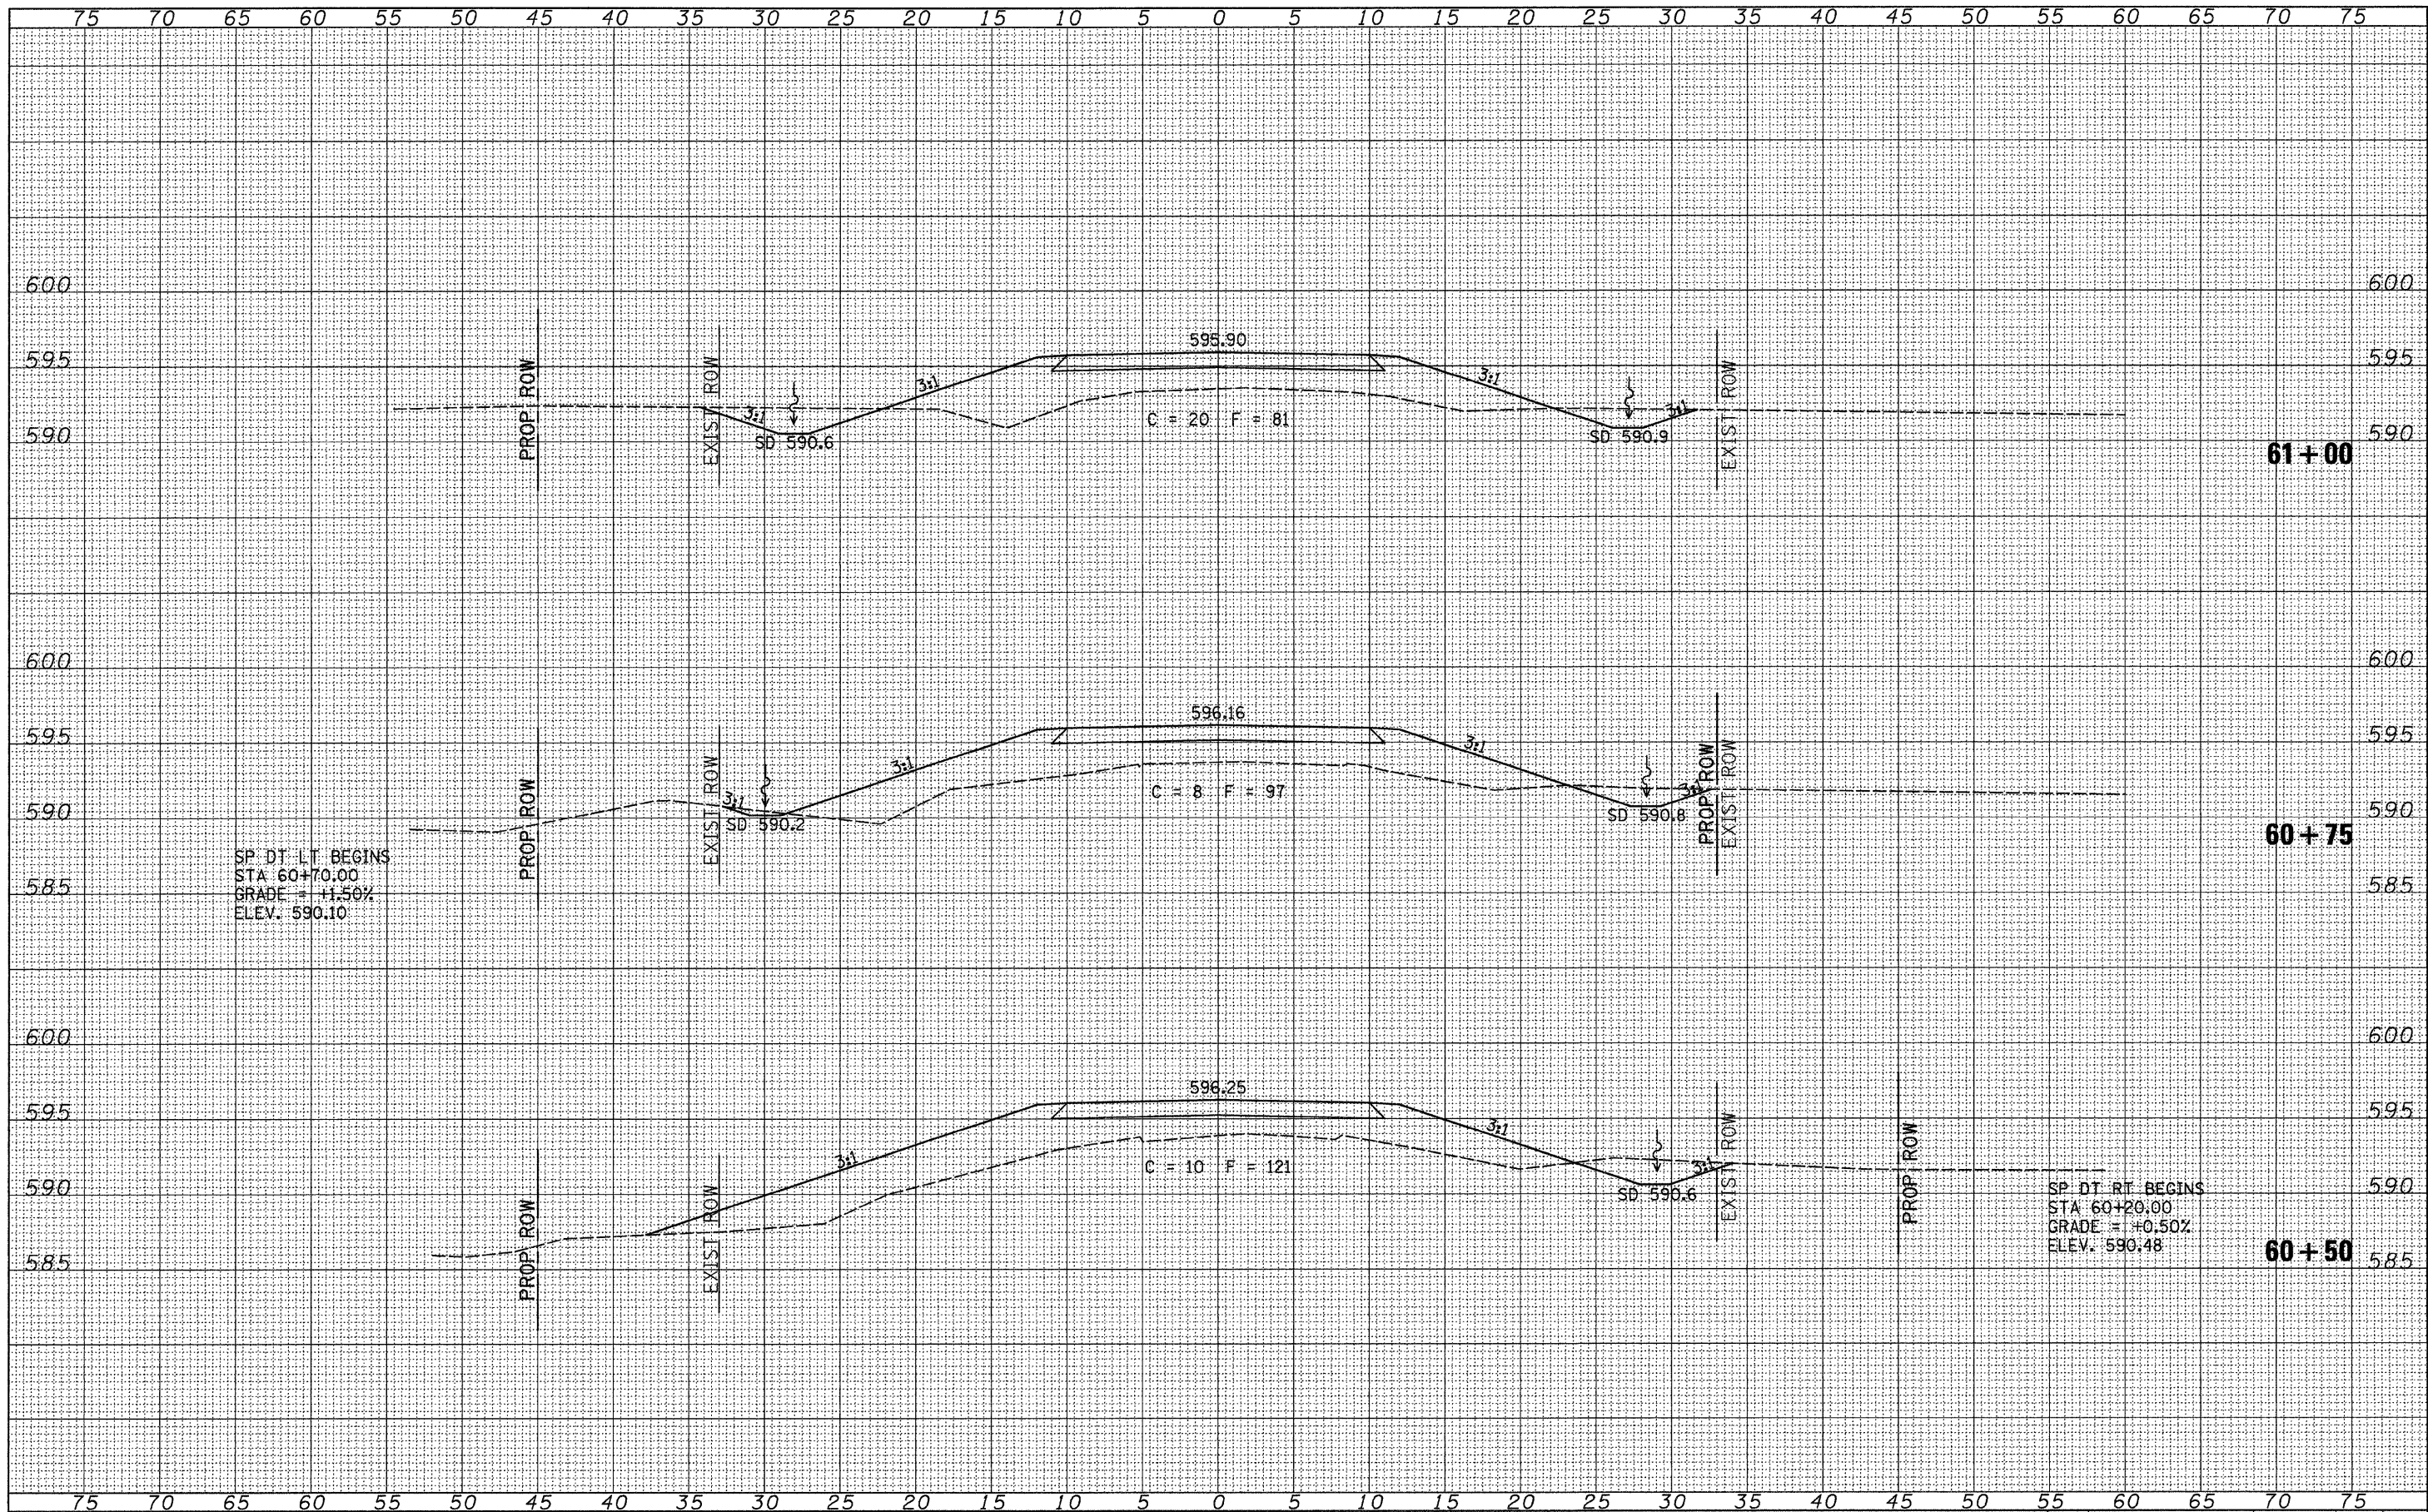

FILE NAME = V:\Bridge\2569-Pike\2569xshts.dgn

USER NAME = ethomas
 PLLOT SCALE = 6.0000' / IN.
 PLOT DATE = 3/1/2010

DESIGNED - JEH
 DRAWN - JCW
 CHECKED - JEH
 DATE - 04/03/09

REVISED -
 REVISED -
 REVISED -
 REVISED -

**PIKE COUNTY
 TOWNSHIP ROAD 148 OVER
 KISER CREEK TRIBUTARY**

CROSS SECTIONS
 SCALE: 1"=5'-0"
 SHEET NO. 3 OF 5 SHEETS
 STA. 60+50 TO STA. 61+00

RTE.	SECTION	COUNTY	TOTAL SHEETS	SHEET NO.
TR 148	07-05107-00-BR	PIKE	18	16
FED. ROAD DIST. NO. 7 ILLINOIS			CONTRACT NO. 93532	
FED. AID PROJECT BROS-0149040				