



|                              |          |                |              |           |
|------------------------------|----------|----------------|--------------|-----------|
| COUNTY                       | ROUTE    | SECTION        | TOTAL SHEETS | SHEET NO. |
| ADAMS                        | FAS 1603 | 10-00205-01-RS | 12           | 12        |
| BUTT JOINT DETAIL            |          |                |              |           |
| SIDE ROAD & ENTRANCE DETAILS |          |                |              |           |
| PROJECT NO. RS-1603(102)     |          |                |              |           |

### BUTT JOINT DETAIL

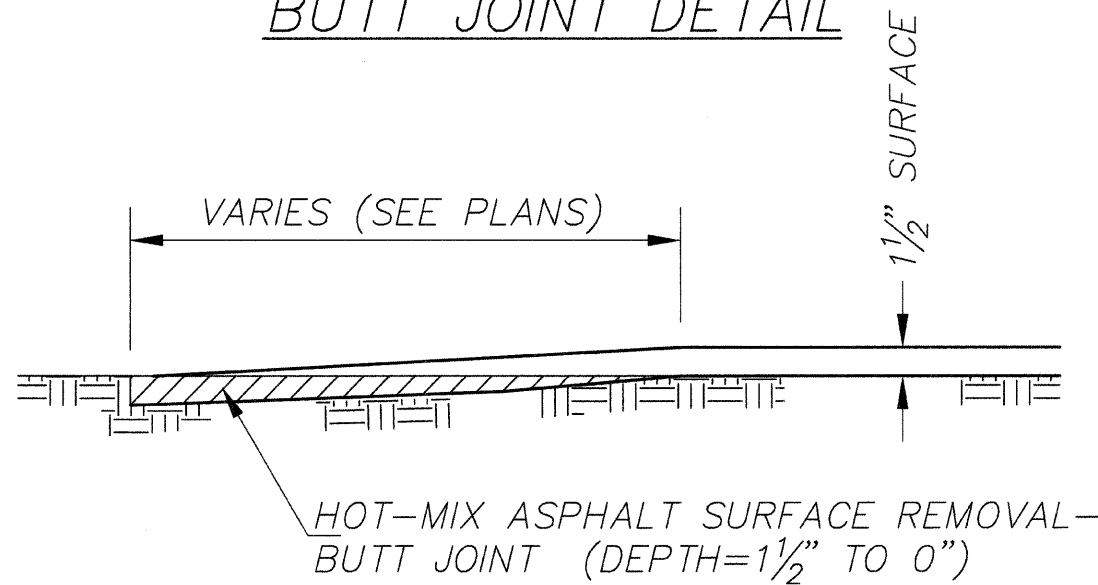

### INTERSECTION DETAILS

### ENTRANCE DETAILS

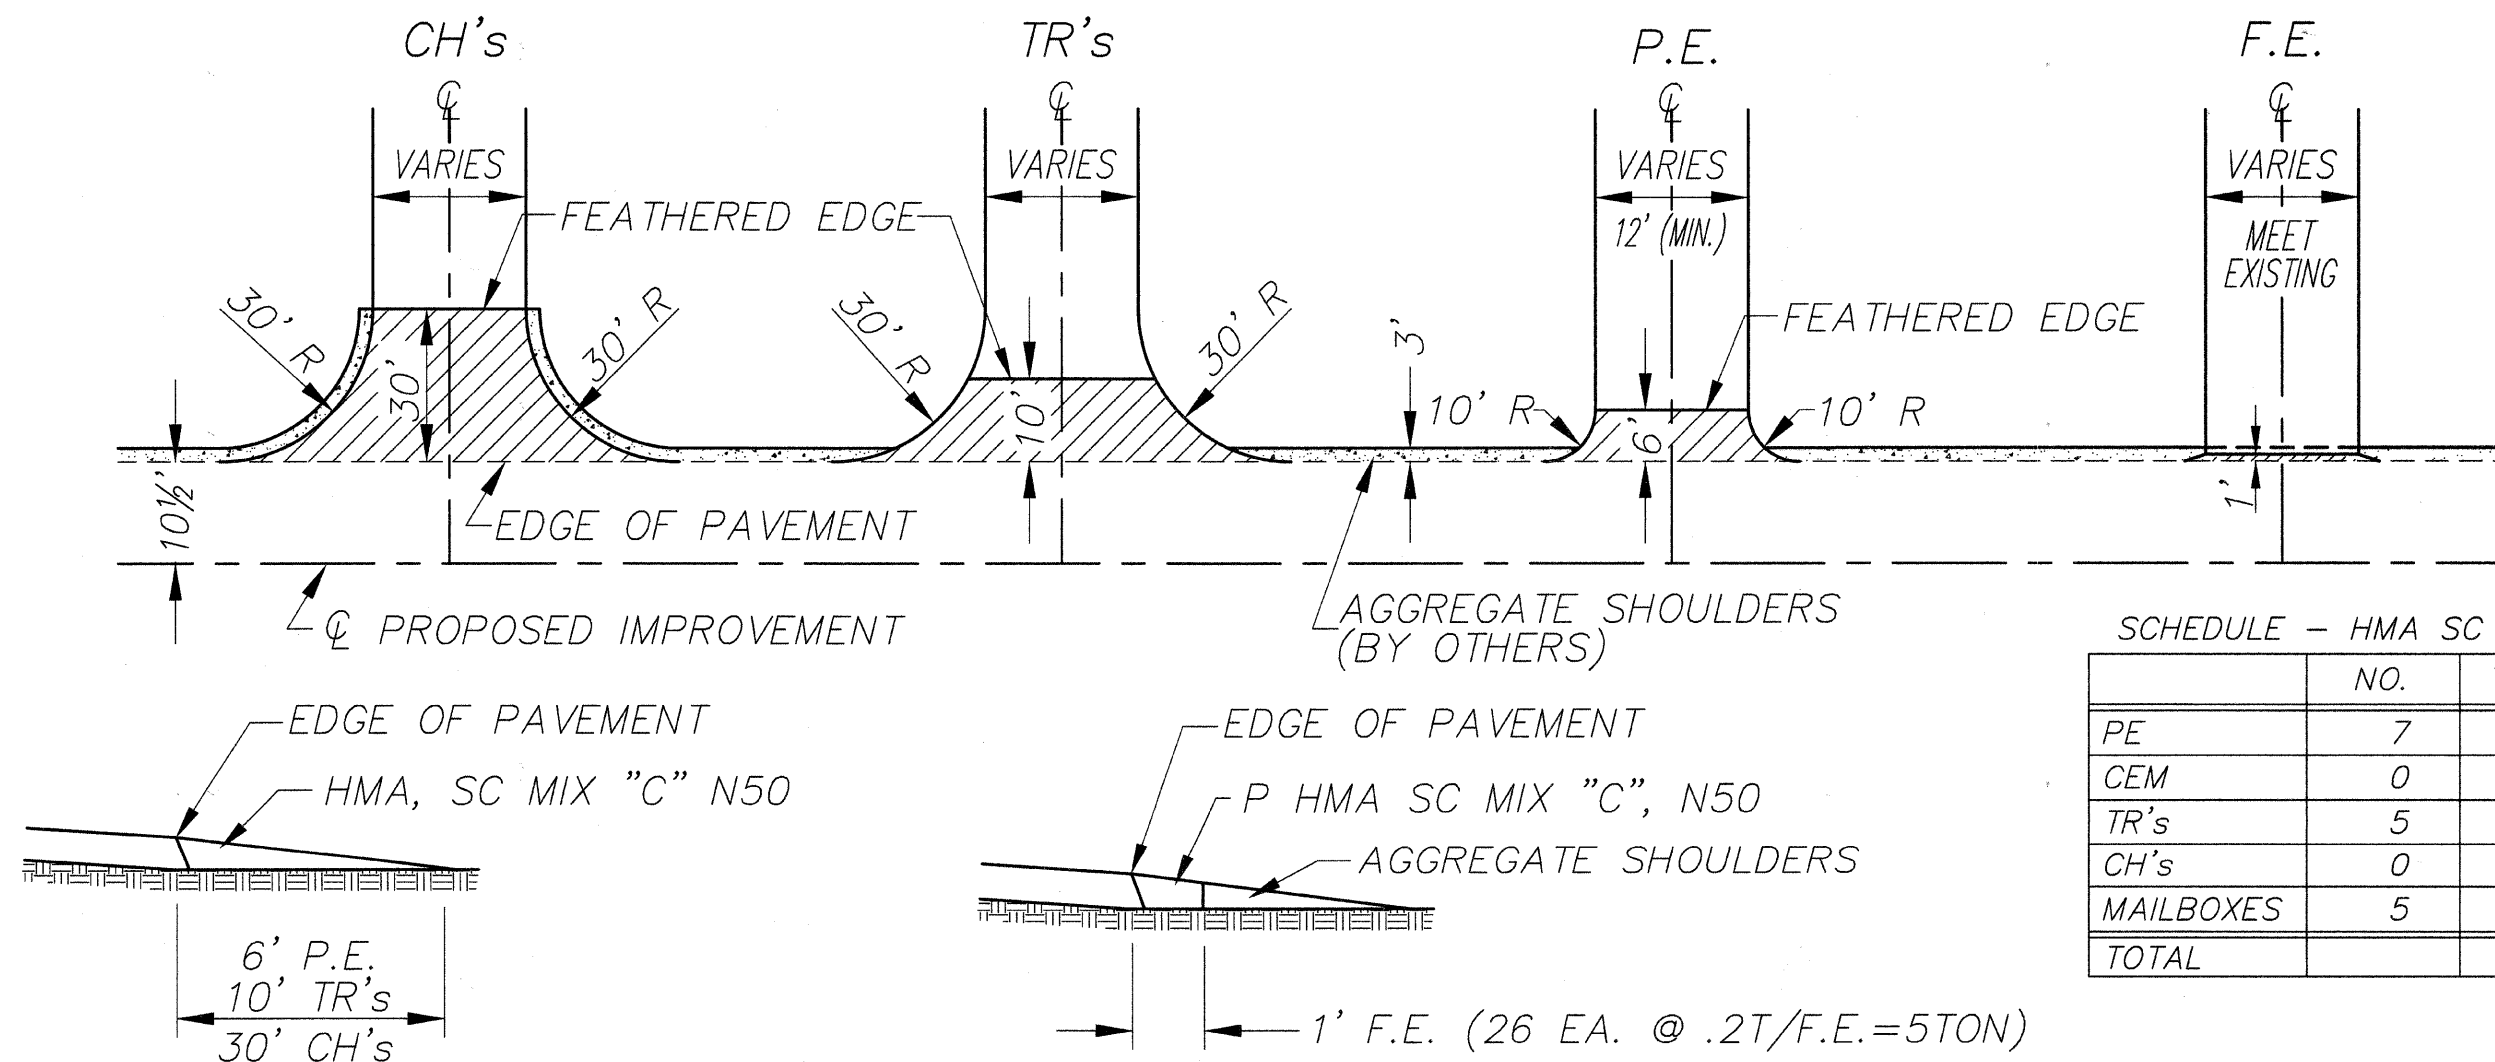

SCHEDULE - HMA SC MIX "C" N50

|           | NO. | TONS/ | TONS |
|-----------|-----|-------|------|
| PE        | 7   | 2     | 14   |
| CEM       | 0   | 2     | 0    |
| TR's      | 5   | 15    | 75   |
| CH's      | 0   | 18    | 0    |
| MAILBOXES | 5   | 3     | 15   |
| TOTAL     |     |       | 104  |