


DATE	
BY	
FINISHED SURVEY	
PLOTTED	
TEMPLATE	
AREAS CHECKED	
NO.	

DATE	
BY	
ORIGINAL SURVEY	
PLOTTED	
TEMPLATE	
AREAS CHECKED	
NO.	

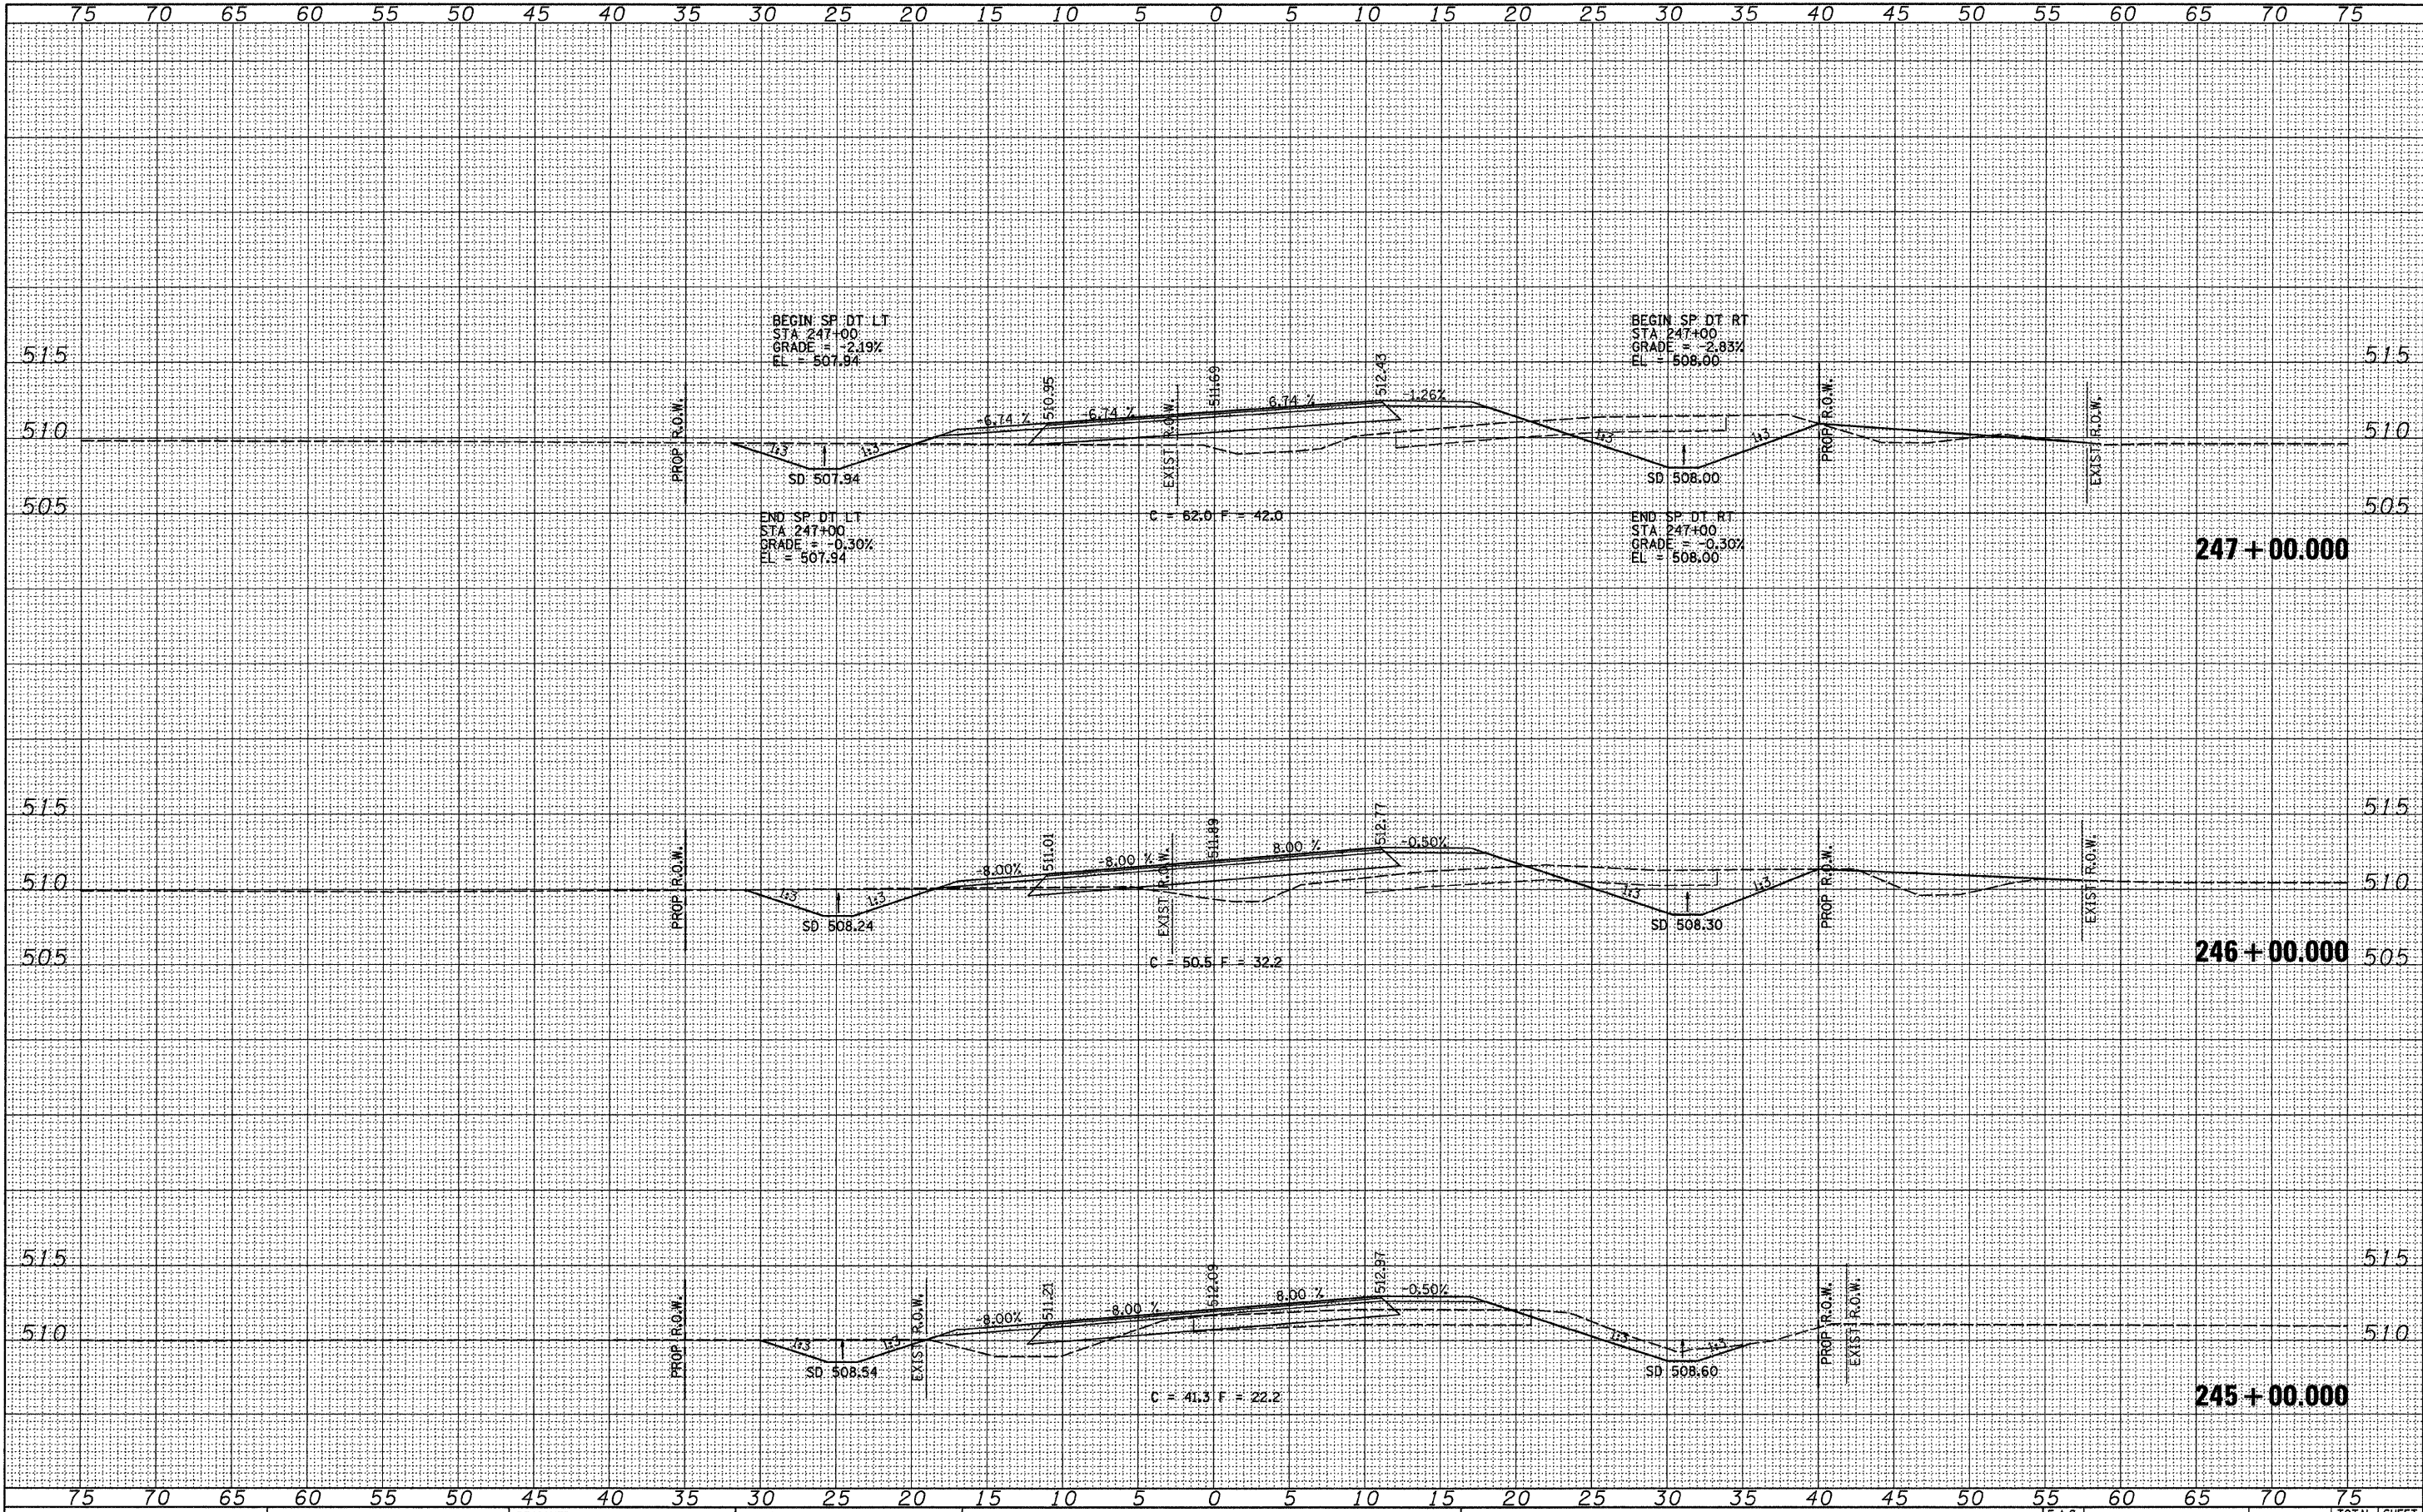

FILE NAME = vt:\transportation\2839\2839\sheet.dgn

USER NAME = jolson
 PLOT SCALE = 5.000' / IN.
 PLOT DATE = 2/26/2010

DESIGNED -	REVISIED -
DRAWN -	REVISIED -
CHECKED -	REVISIED -
DATE -	REVISIED -

**STATE OF ILLINOIS
 DEPARTMENT OF TRANSPORTATION**

**LITERBERRY-PRENTICE ROAD (CH 19)
 CROSS SECTION SHEETS**

SCALE: SHEET NO. 2 OF 16 SHEETS STA. 245+00.000 TO STA. 247+00.000

F.A.S. RTE.	SECTION	COUNTY	TOTAL SHEETS	SHEET NO.
611	05-00093-03-FP	MORGAN	31	17
			CONTRACT NO.	93535
ILLINOIS FED. AID PROJECT				